



F.A.R.T.E.	SECTION	COUNTY	TOTAL SHEETS	SHEET NO.
315		EULION	324	59
STA. 507±00.00		TO STA. 521±00.00		
FED. ROAD DIST. NO.		ILLINOIS FED. AID PROJECT		
+109W-1,RS-2110W,RS-1				

PLAN	DATE
NO. _____	_____
BY _____	_____
DATE _____	_____
REVISIONS	
1. _____	
2. _____	
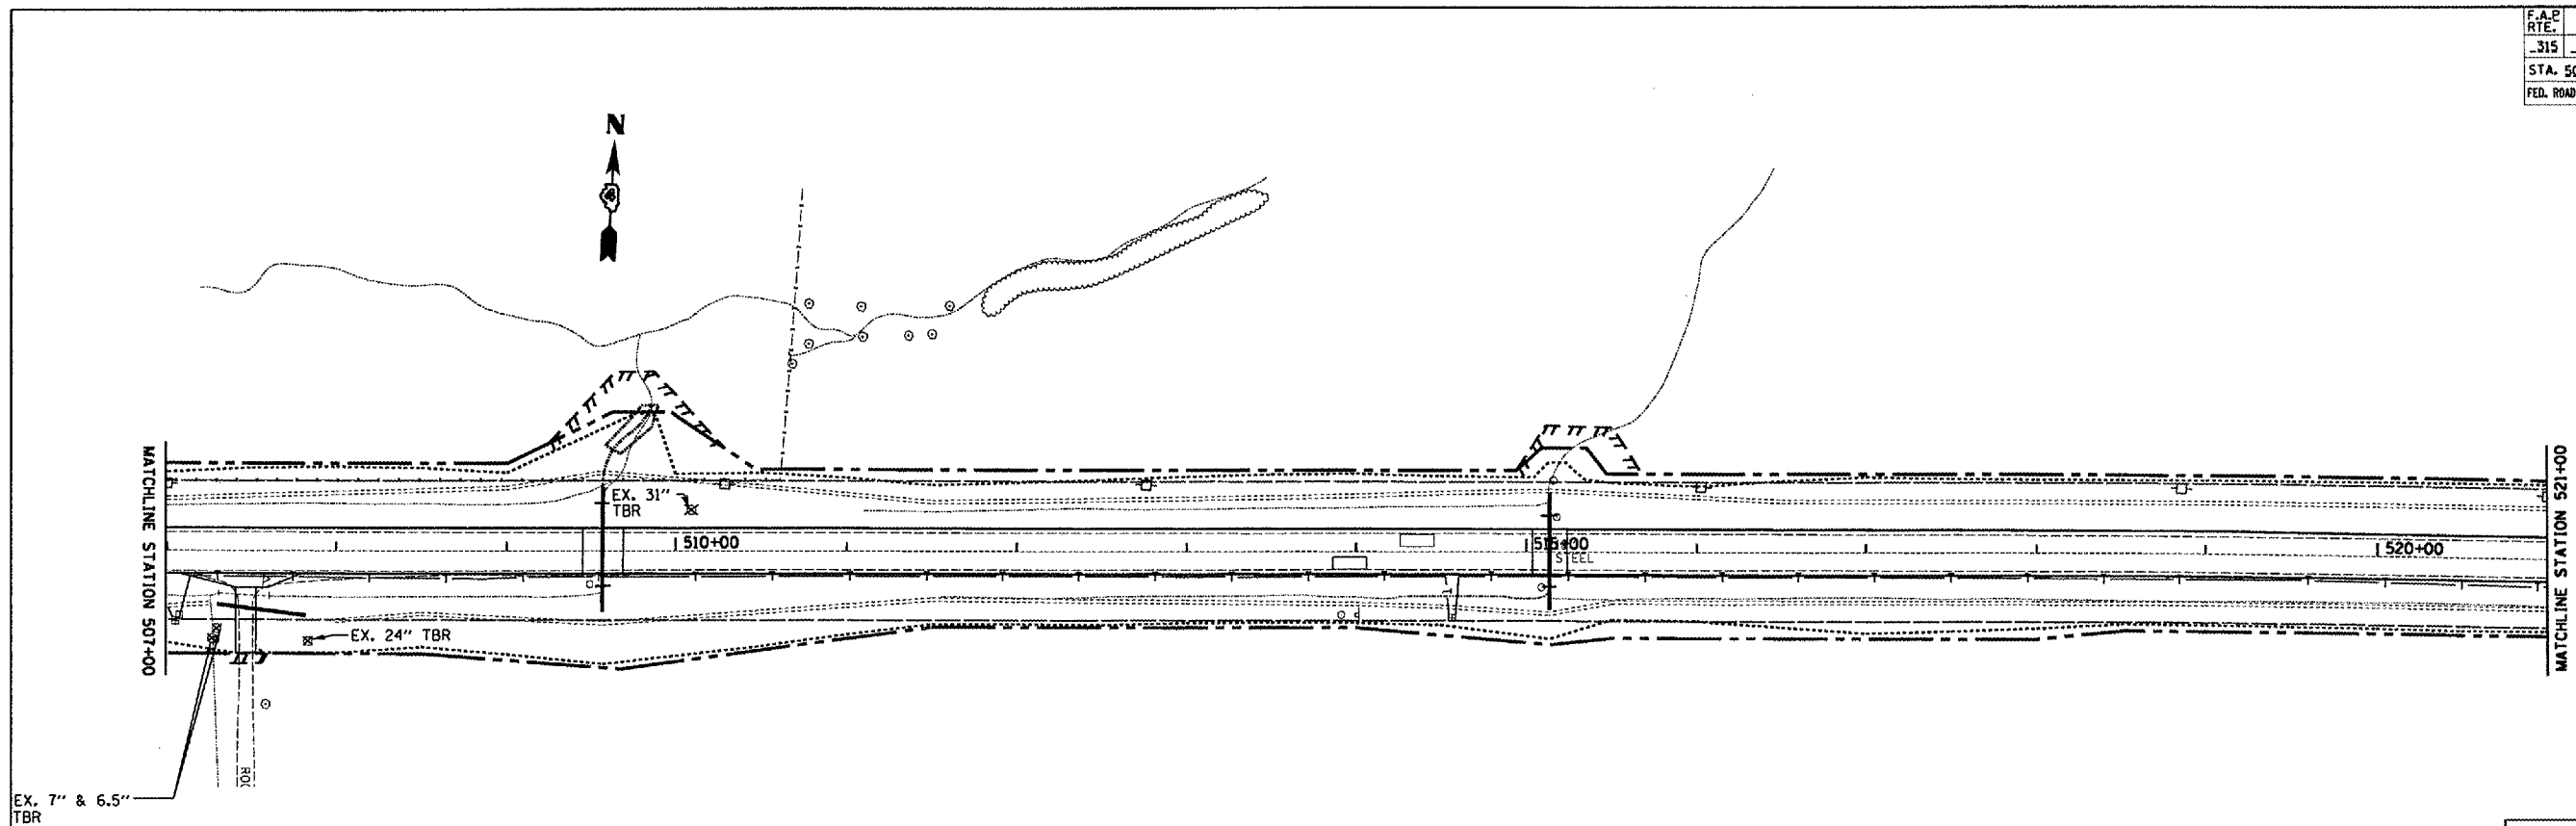

TREE REMOVAL PLAN

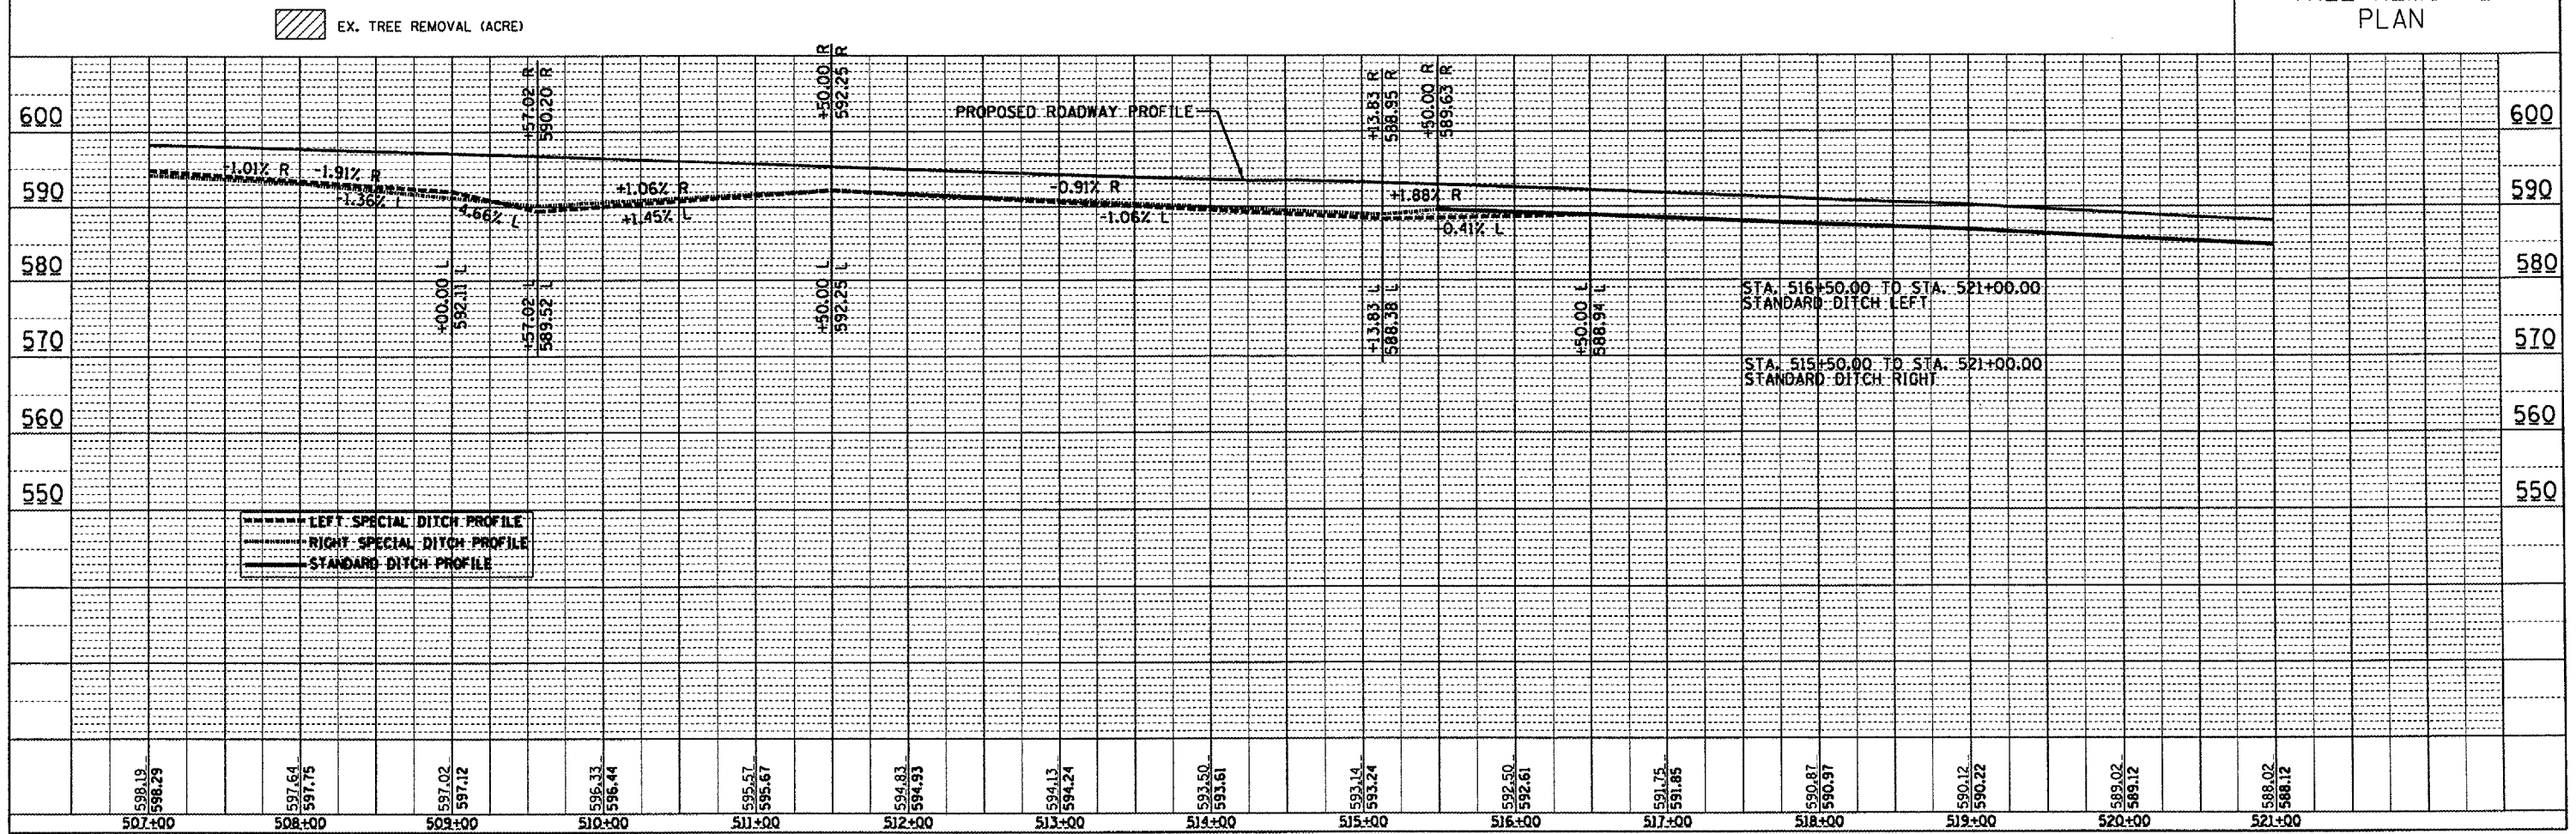

PROFILE	DATE
NO. _____	_____
BY _____	_____
DATE _____	_____
REVISIONS	
1. _____	
2. _____	
US136SUM/PP04.DGN