


F.A.P. RTE.	SECTION	COUNTY	TOTAL SHEETS	SHEET NO.
315	*	FULTON	324	60
STA. 521+00.00		TO STA. 535+00.00		
FED. ROAD DIST. NO.		ILLINOIS FED. AID PROJECT		
*109W-1,RS-2110W,RS-1				

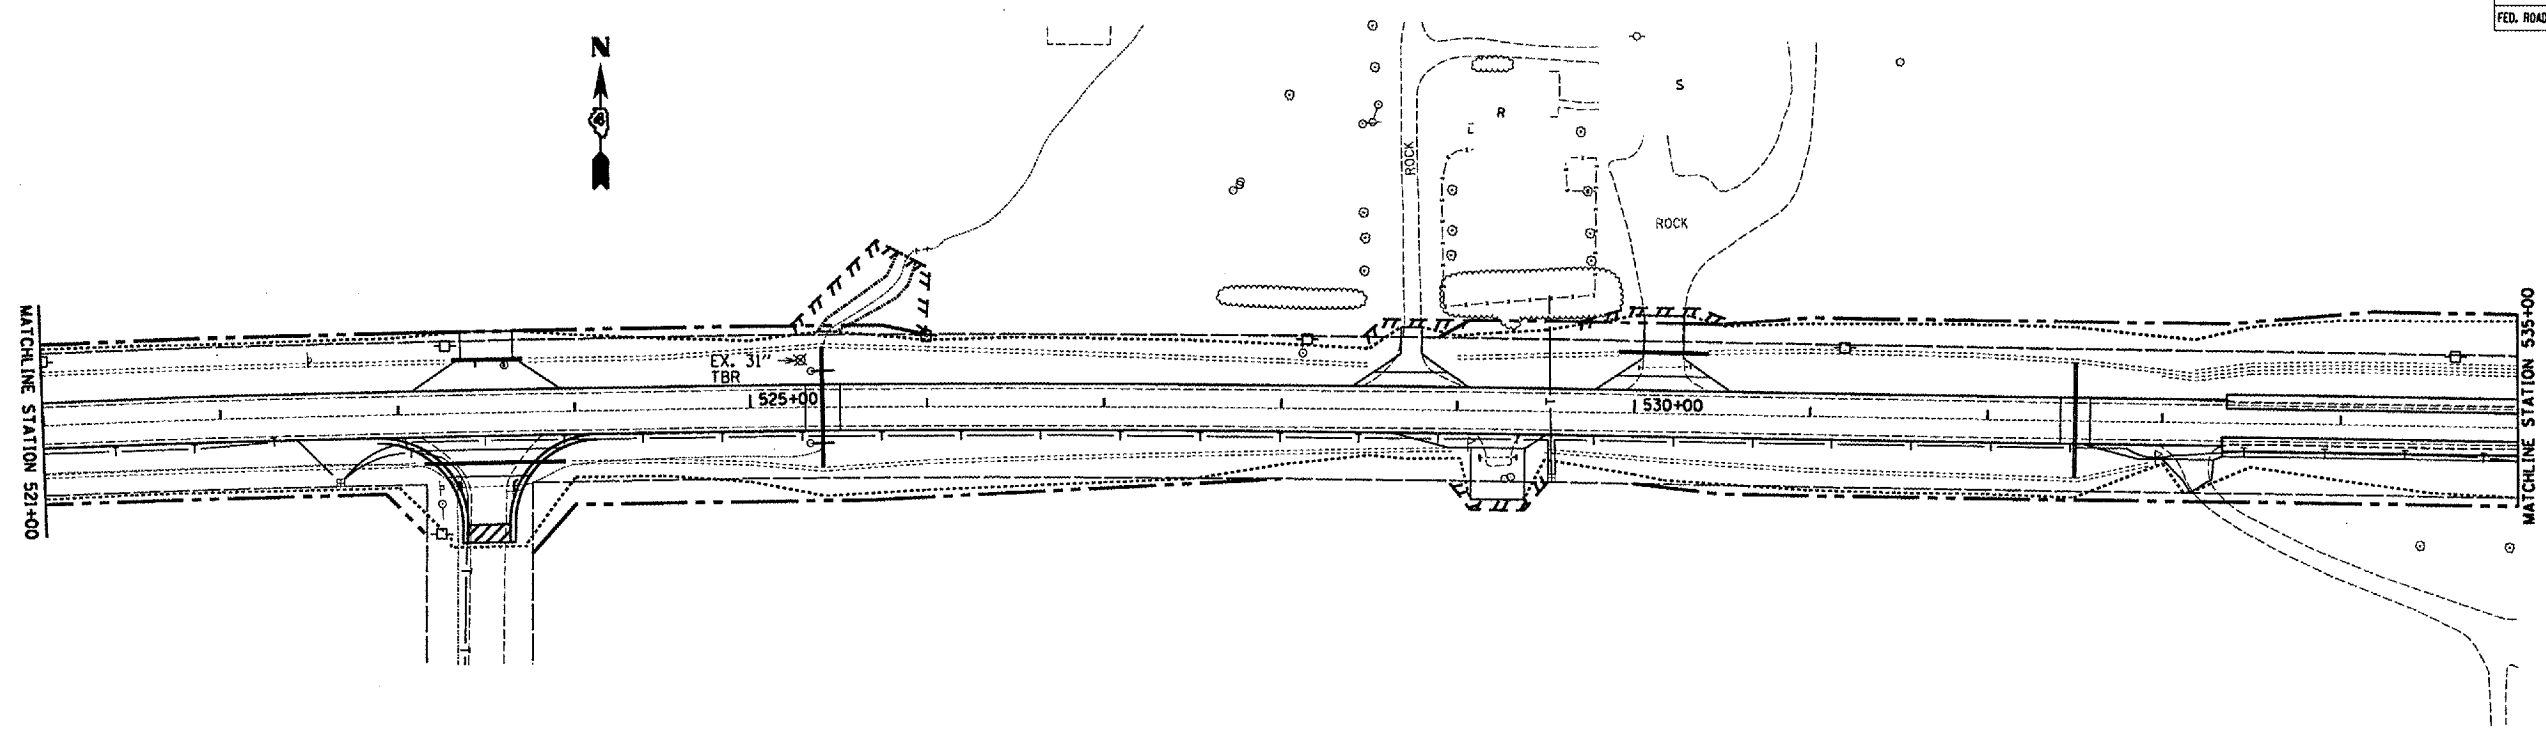


PLAN	DATE
NO. _____	BY _____
NO. _____	DATE _____
NO. _____	BY _____
NO. _____	DATE _____

EX. TREE REMOVAL (ACRE)

TREE REMOVAL PLAN

PROFILE	DATE
NO. _____	BY _____
NO. _____	DATE _____
NO. _____	BY _____
NO. _____	DATE _____

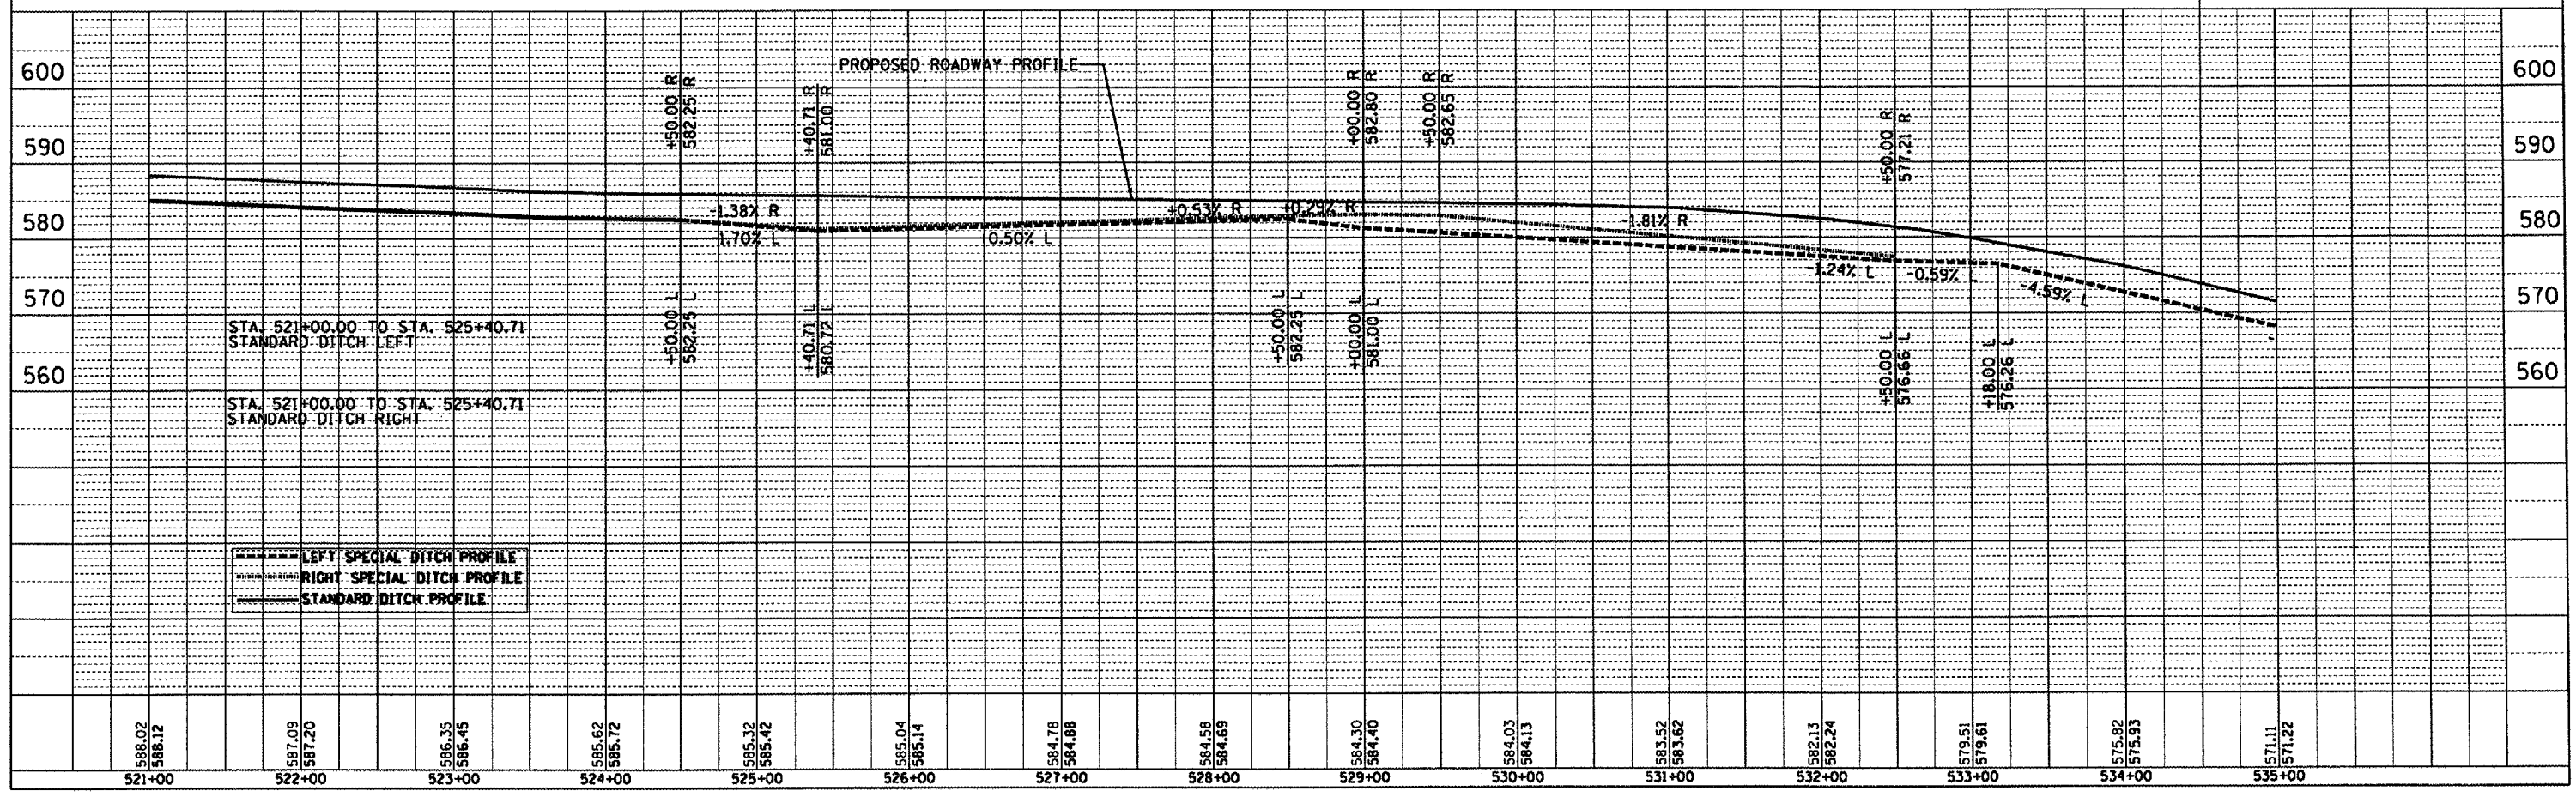

US136SUM/PP05.DGN