
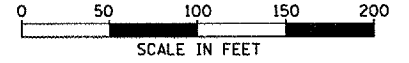


F.A.P. RTE.	SECTION	COUNTY	TOTAL SHEETS	SHEET NO.
315	*	FULTON	324	61
STA. 535+00.00		TO STA. 547+00.00		
FED. ROAD DIST. NO.		ILLINOIS FED. AID PROJECT		
*109W-1,RS-2;110W,RS-1				

PLAN	DATE
BY	
REVISIONS	
1. ALTERNATE CHECKED	
2. NOTE BOOK	
3. CAD FILE NAME	

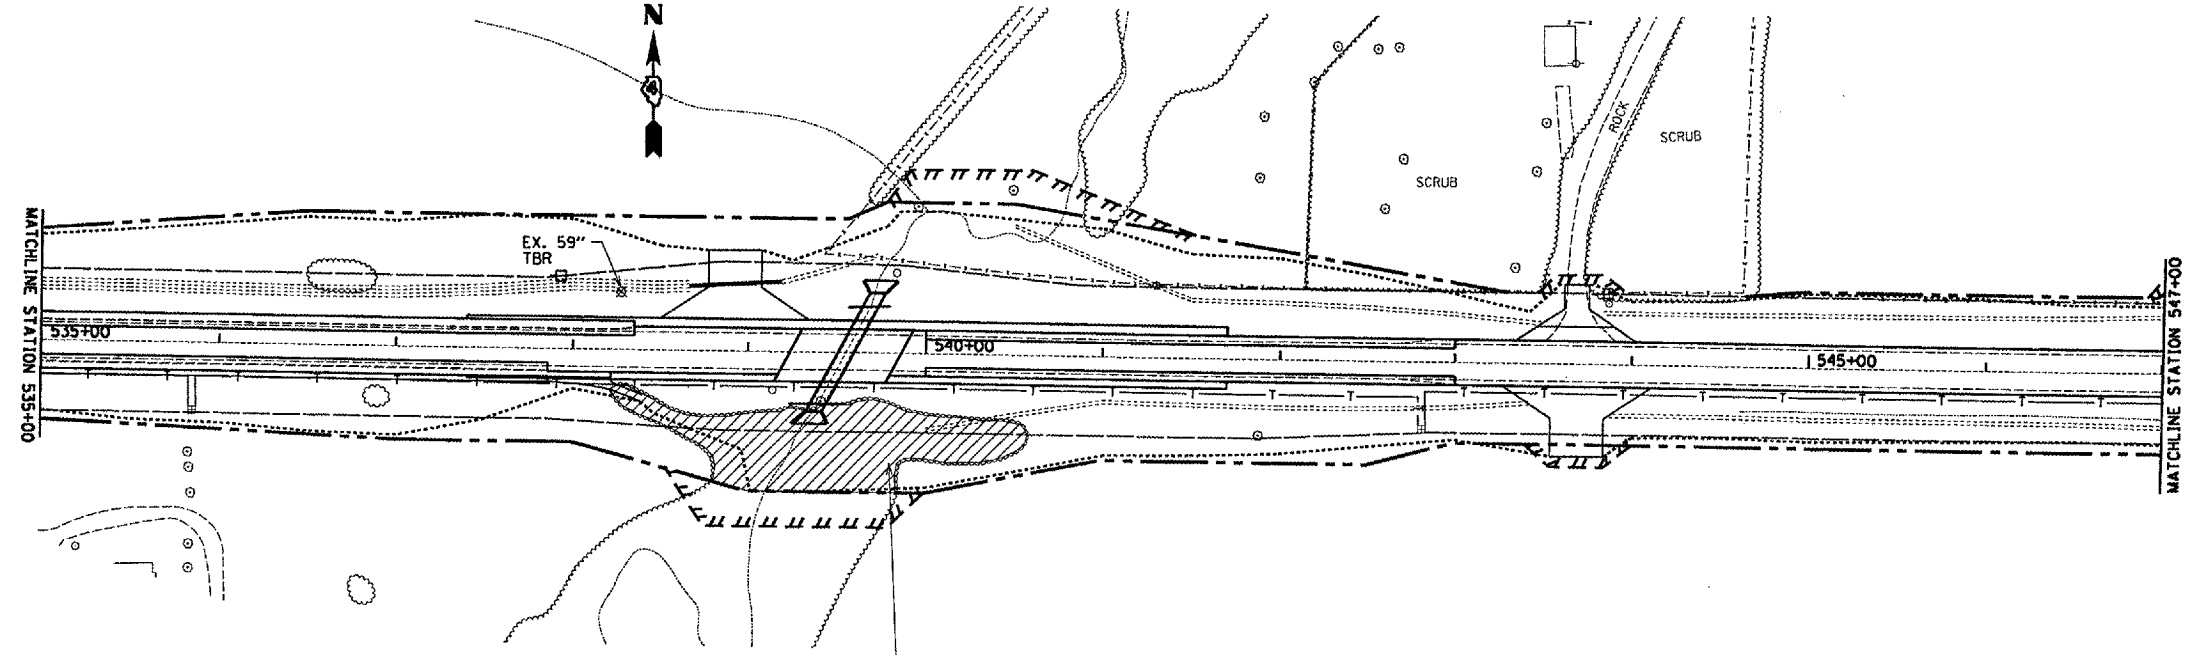

EX. TREE REMOVAL (ACRE)

STA. 538+22.00 TO STA. 540+58.50
EX. TREE REMOVAL (ACRE)

TREE REMOVAL PLAN

PROFILE	DATE
BY	
REVISIONS	
1. CHANGES CHECKED	
2. NOTE BOOK	
3. STRUCTURE NOTATIONS CHECKED	

