

F.A.P. RTE.	SECTION	COUNTY	TOTAL SHEETS	SHEET NO.
315	*	FULTON	324	63
STA. 561+00.00		TO STA. 575+00.00		
FED. ROAD DIST. NO.	ILLINOIS	FED. AID PROJECT		


*109W-1,RS-2,110W,RS-1



DATE	BY


DATE	BY

DATE	BY

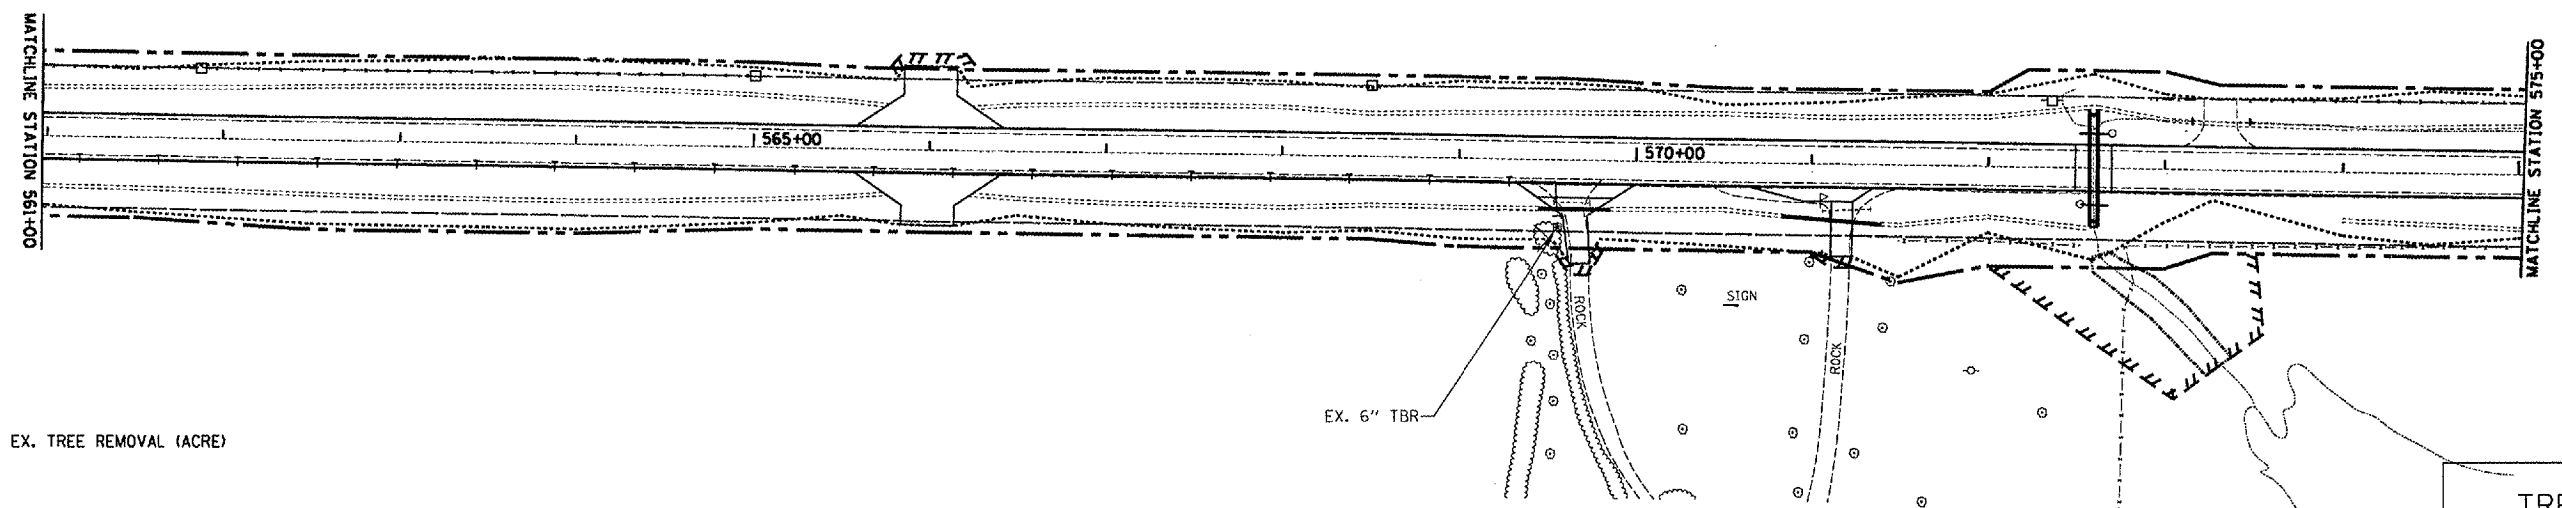

EX. TREE REMOVAL (ACRE)

TREE REMOVAL PLAN

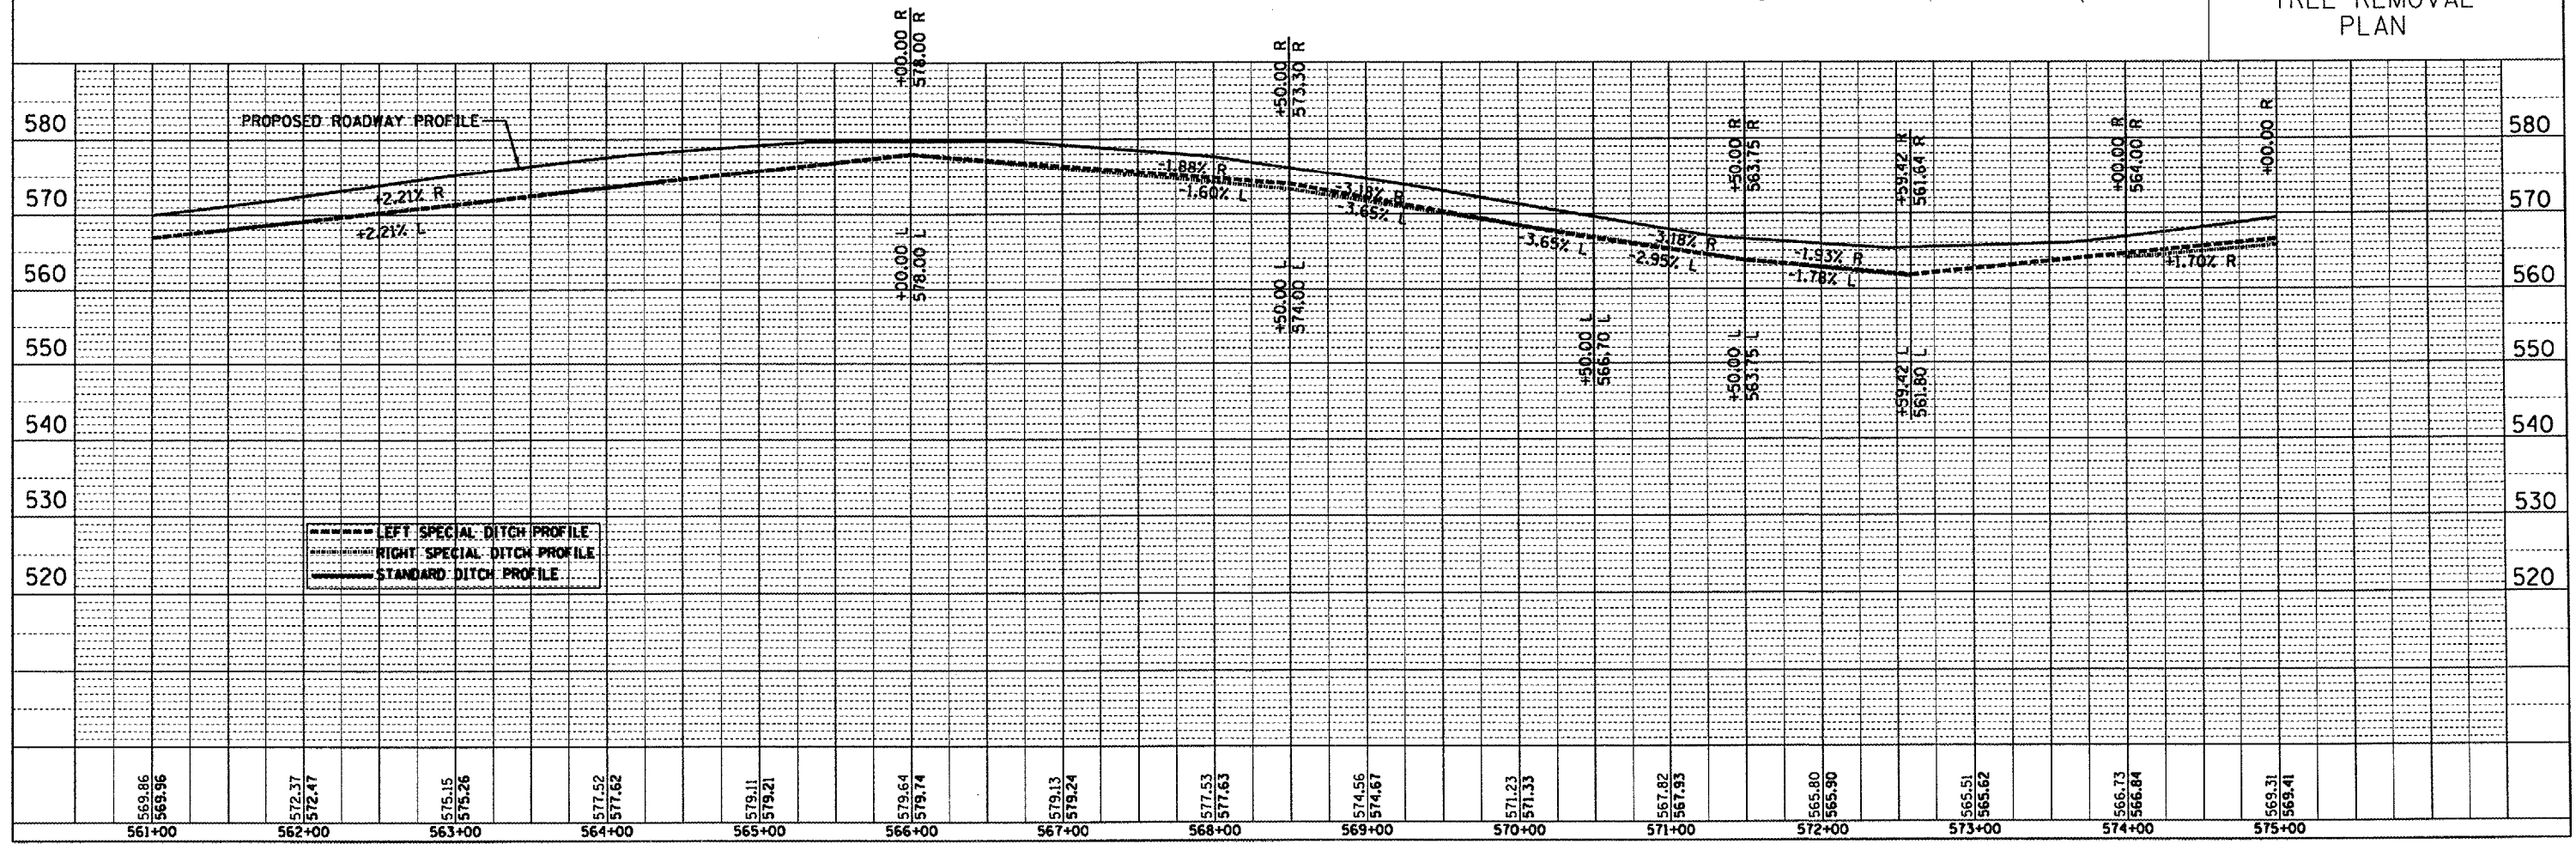

US:36SUM/PP08.DGN