


F.A.P. RTE.	SECTION	COUNTY	TOTAL SHEETS	SHEET NO.
109W-1,RS-2,110W,RS-1	315	FULTON	324	65
STA. 587+00.00		TO STA. 602+00.00		
FED. ROAD DIST. NO.		ILLINOIS FED. AID PROJECT		

PLAN	REVISION	DATE
NOTE BOOK	ALIGNED / CHECKED	
NO.	ADD / FILE NAME	

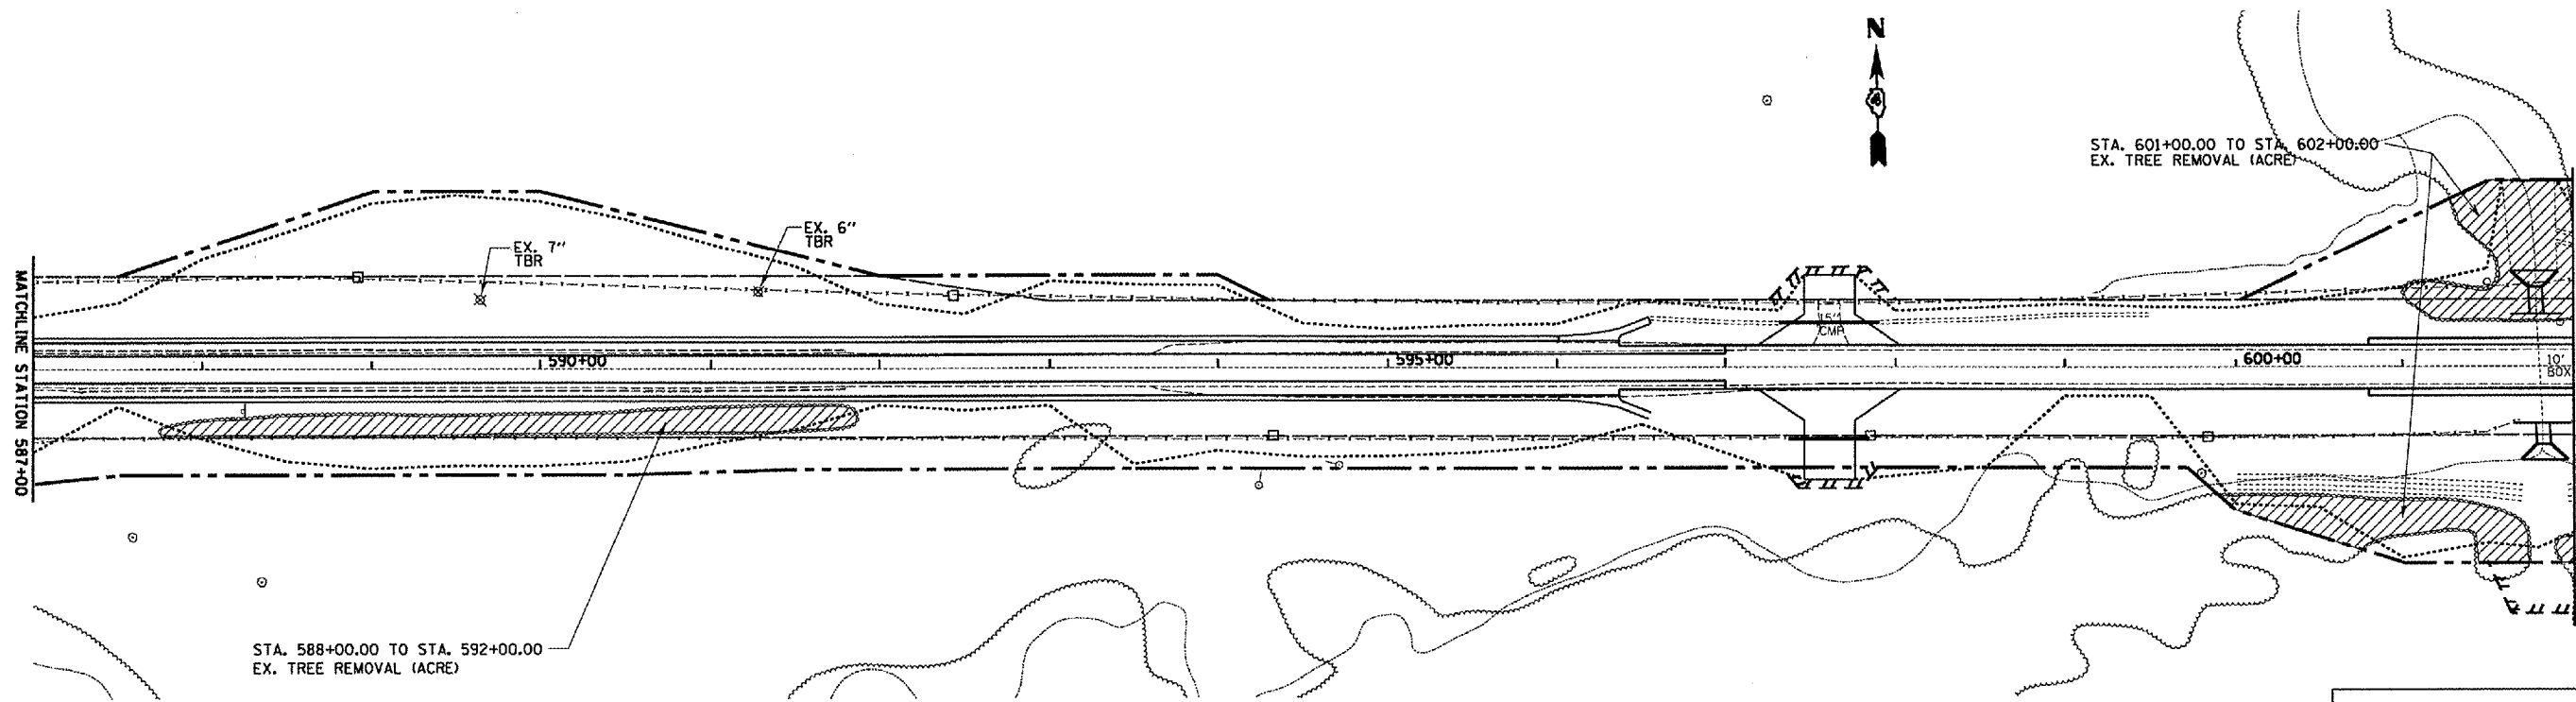

EX. TREE REMOVAL (ACRE)

TREE REMOVAL PLAN

PROFILE	REVISION	DATE
NOTE BOOK	GRADES / CHECKED	
NO.	STRUCTURE / NOTATION / DPKO	

