


F.A.P. RTE.	SECTION	COUNTY	TOTAL SHEETS	SHEET NO.
315		EUILIQW	324	66
STA. 602+00.00 TO STA. 616+00.00		ILLINOIS FED. AID PROJECT		
*109W-1,RS-2;110W,RS-1				

STA. 602+00.00 TO STA. 603+50.00  
EX. TREE REMOVAL (ACRE)

STA. 603+89.00 TO STA. 611+38.00  
EX. TREE REMOVAL (ACRE)

STA. 612+36.00 TO STA. 614+29.15  
EX. TREE REMOVAL (ACRE)

PLAN	DATE
REVISIONS	
PLotted	
NOTE BOOK	
NO.	
FILE NAME	

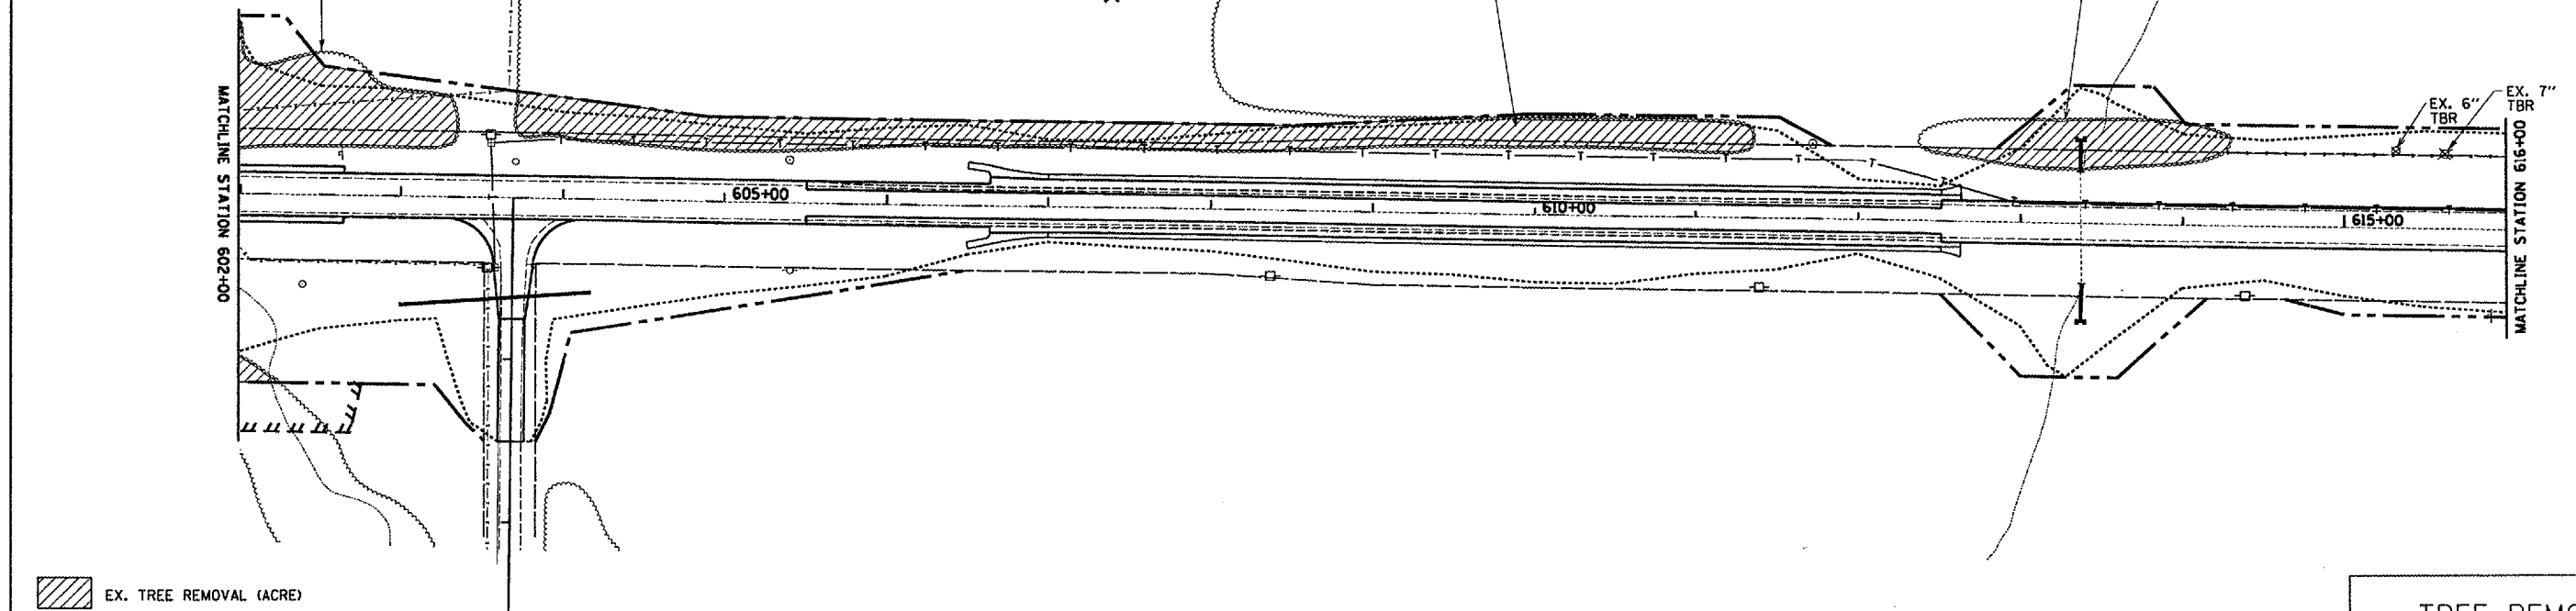

EX. TREE REMOVAL (ACRE)

TREE REMOVAL PLAN

PROFILE	DATE
REVISIONS	
PLotted	
NOTE BOOK	
NO.	
FILE NAME	

