


F.A.P. RTE.	SECTION	COUNTY	TOTAL SHEETS	SHEET NO.
315		FULTON	324	103
STA.		TO STA.		
FED. ROAD DIST. NO. 4 ILLINOIS FED. AID PROJECT				

\*109W-1,RS-2;110W,RS-1

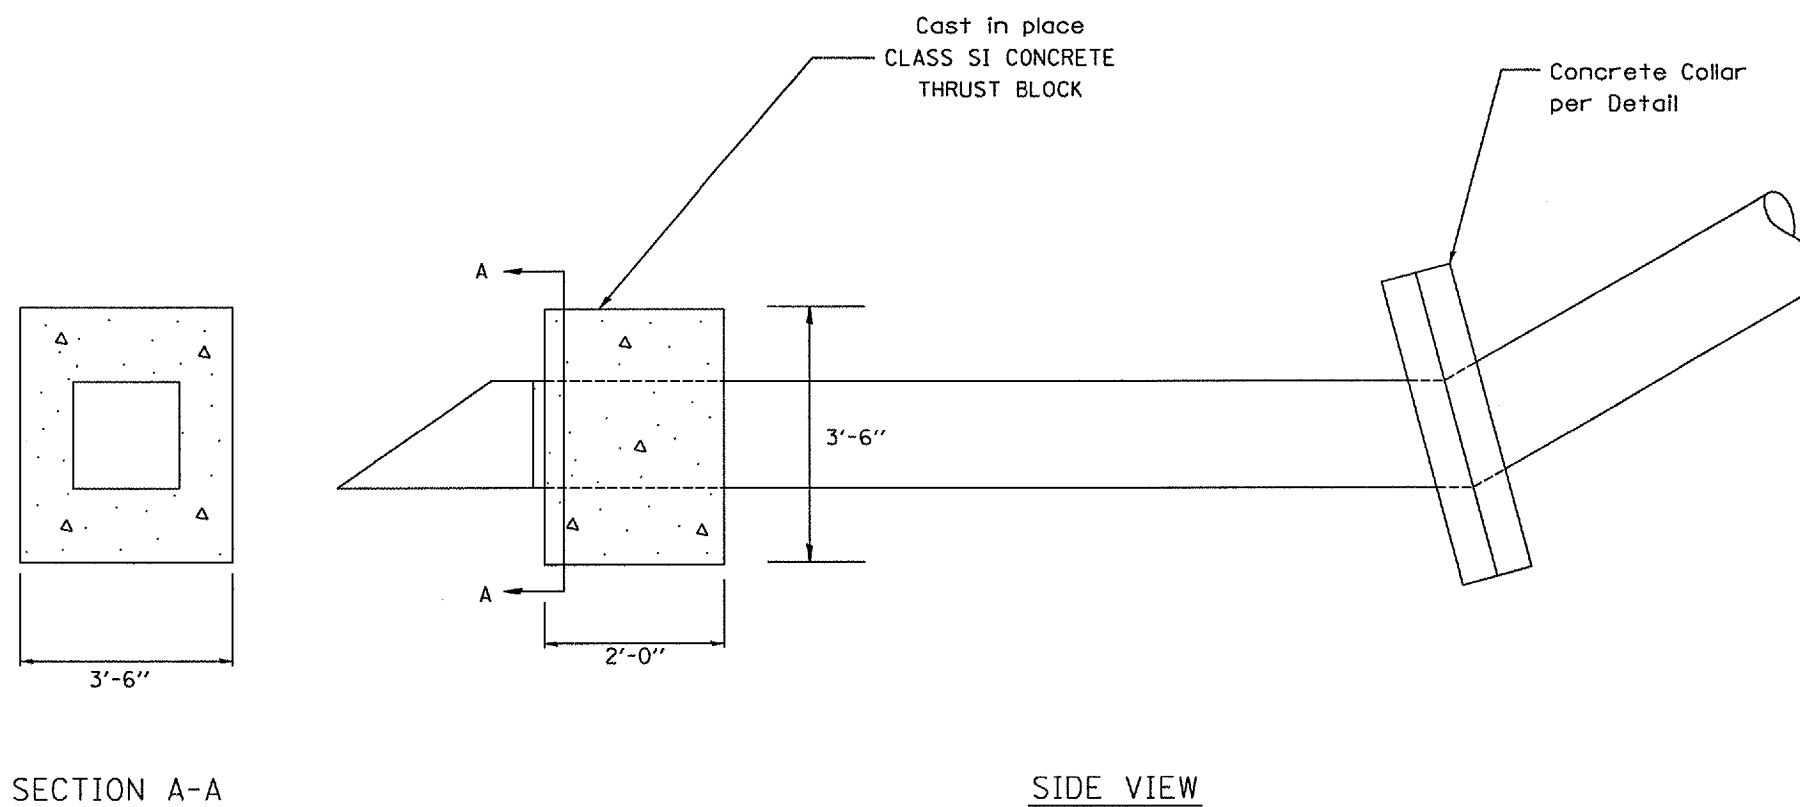

CONCRETE THRUST BLOCK  
(SPECIAL)

SCALE: NOT DRAWN TO SCALE

DRAWN BY CEM  
CHECKED BY