


F.A.P. RTE.	SECTION	COUNTY	TOTAL SHEETS	SHEET NO.
315	.	FULTON	324	134

STA. 507+00.00 TO STA. 508+00.00  
 FED. ROAD DIST. NO. ILLINOIS FED. AID PROJ. 605

109W-1, 65-2, 110W, 165

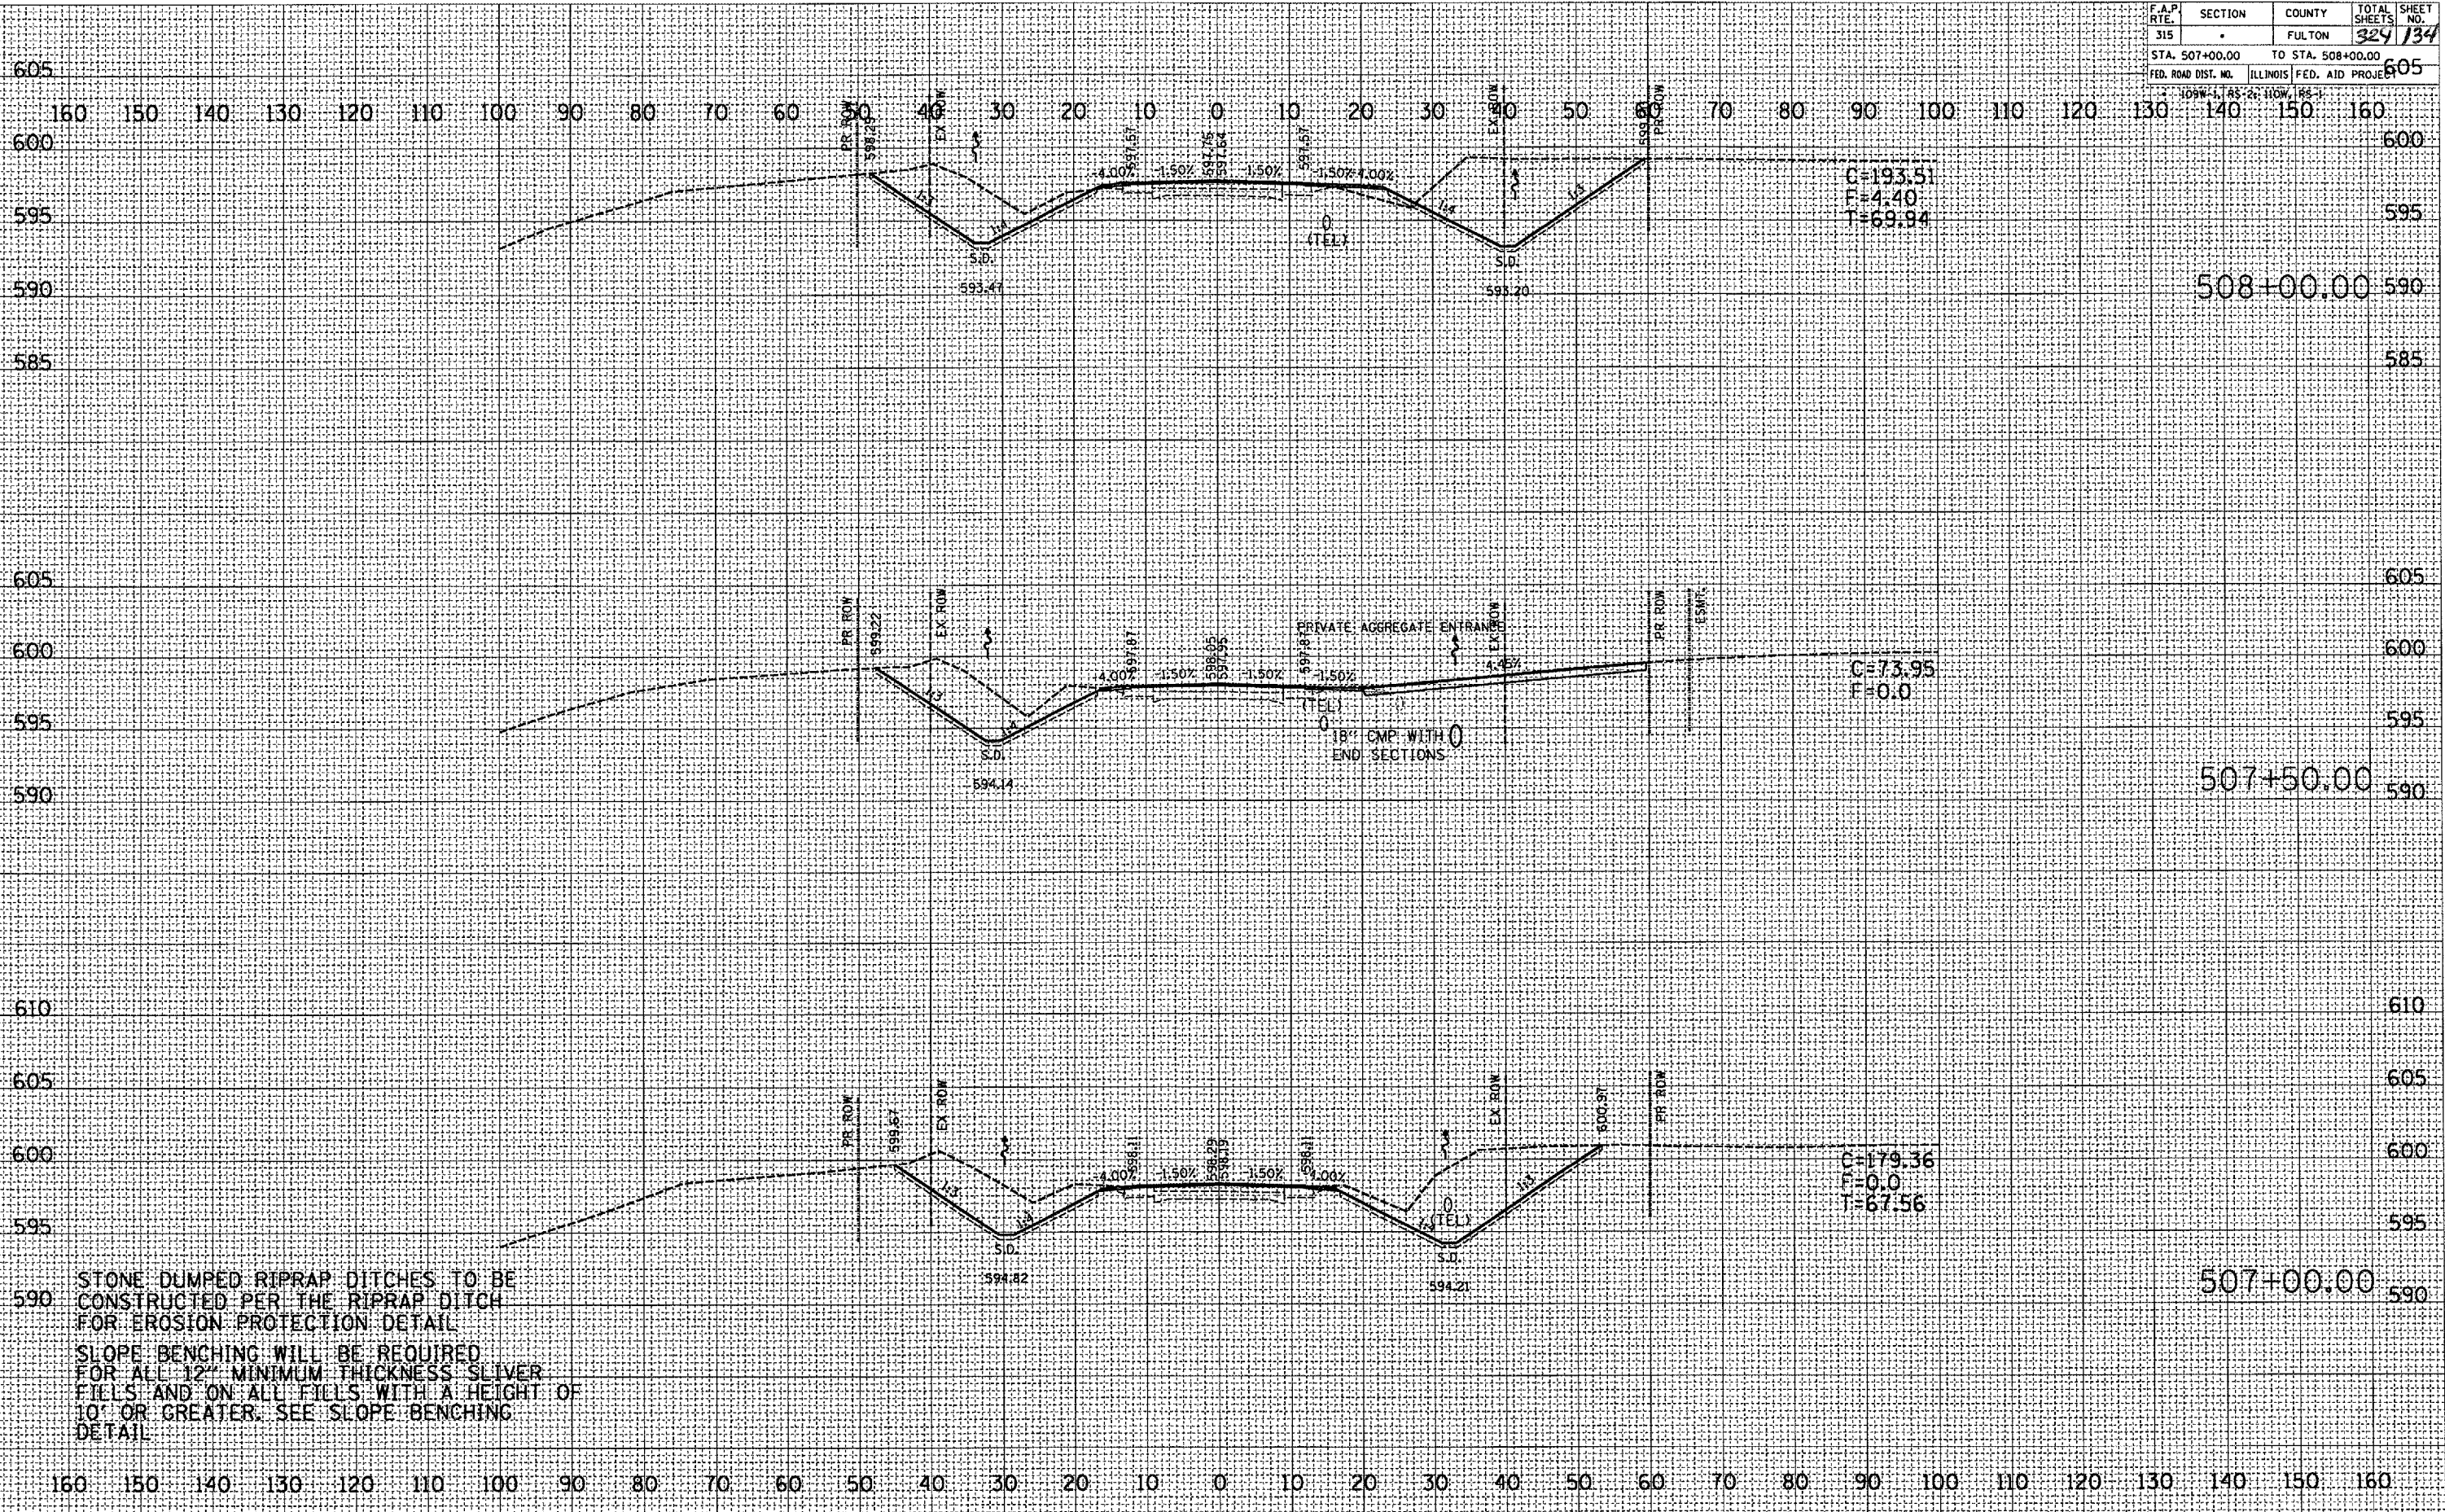

STONE DUMPED RIPRAP DITCHES TO BE CONSTRUCTED PER THE RIPRAP DITCH FOR EROSION PROTECTION DETAIL.  
 SLOPE BENCHING WILL BE REQUIRED FOR ALL 12" MINIMUM THICKNESS SLIVER FILLS AND ON ALL FILLS WITH A HEIGHT OF 10' OR GREATER. SEE SLOPE BENCHING DETAIL.

FINAL SURVEY	BY	DATE
SERIALIZED		
PLOTTED		
TEMPERATURE		
AREAS		
FIELD CHECKED		

ORIGINAL SURVEY	BY	DATE
SERIALIZED		
PLOTTED		
TEMPERATURE		
AREAS		
FIELD CHECKED		

PLOT DATE: 9/25/2007  
 FILE NAME: C:\projects\185\185\185\185\185\185.dwg  
 USER NAME: c:\users\j\documents