


F.A.P. RTE.	SECTION	COUNTY	TOTAL SHEET NO.
315		FULTON	324/137
STA. 512+50.00		TO STA. 513+50.00	
FED. ROAD DIST. NO.		ILLINOIS FED. AID PROJECT	
JOB NO. 1, 65-21-110W, 185-1			

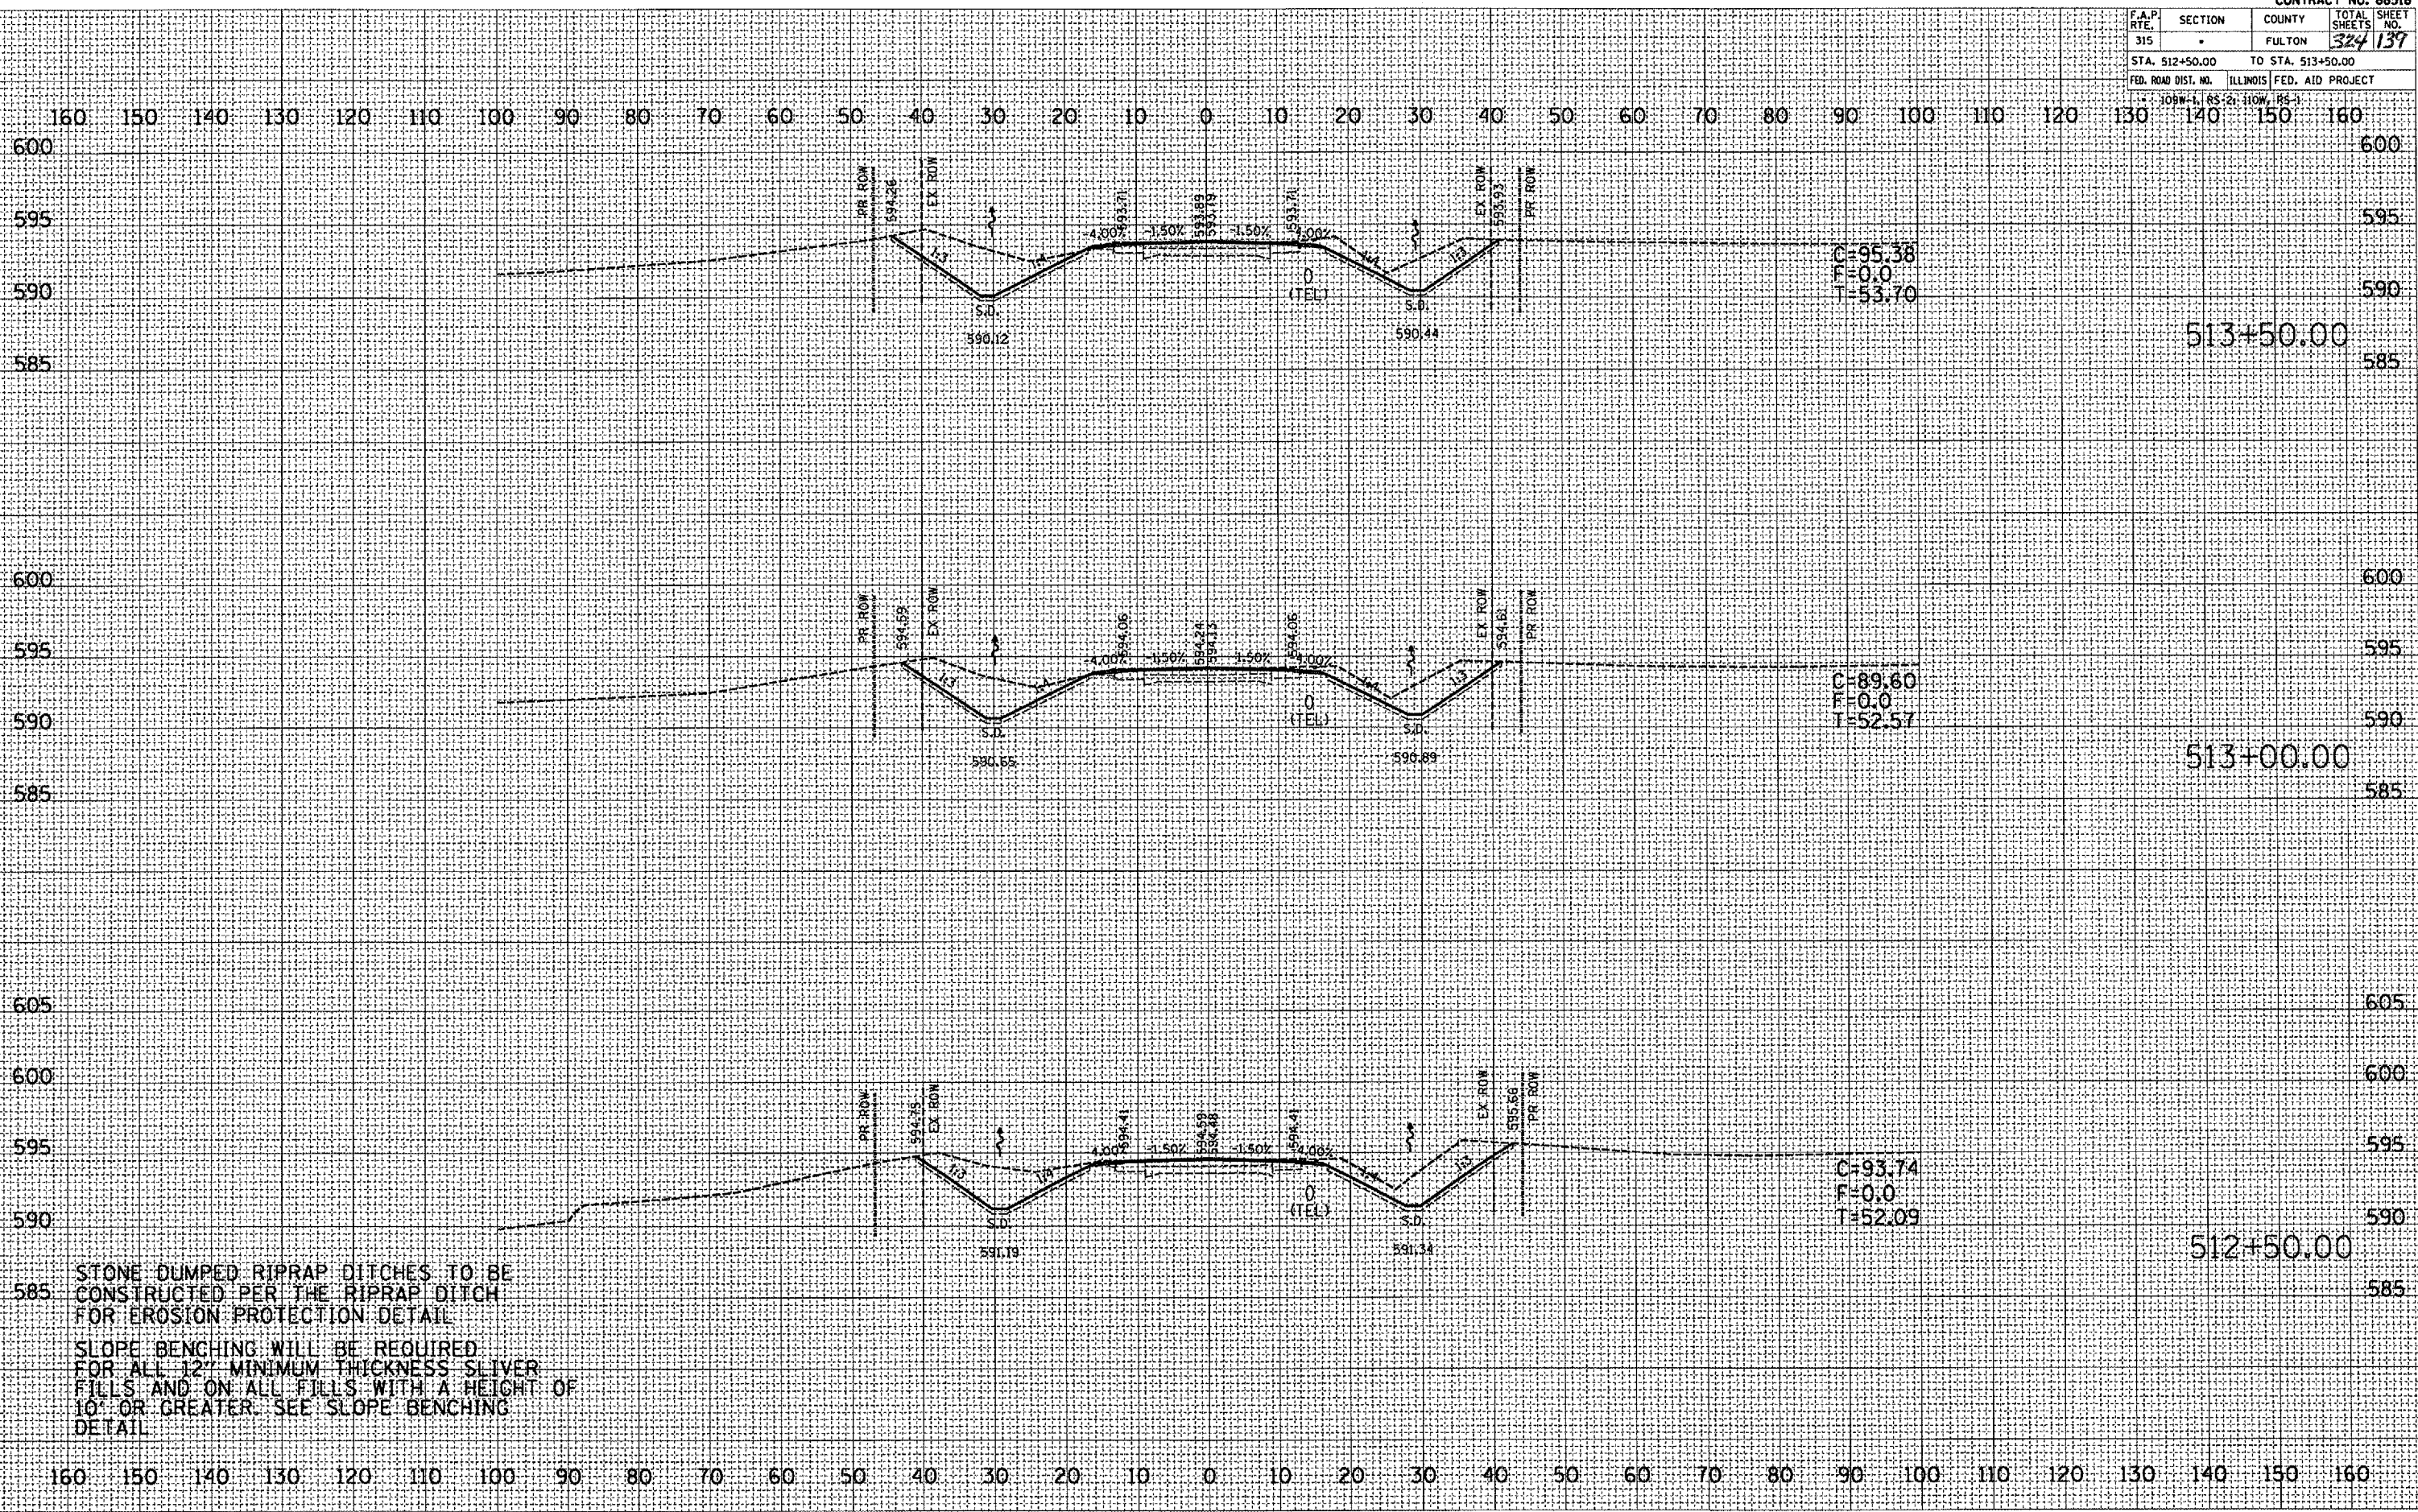

STONE DUMPED RIPRAP DITCHES TO BE CONSTRUCTED PER THE RIPRAP DITCH FOR EROSION PROTECTION DETAIL

SLOPE BENCHING WILL BE REQUIRED FOR ALL 12" MINIMUM THICKNESS SLIVER FILLS AND ON ALL FILLS WITH A HEIGHT OF 10' OR GREATER. SEE SLOPE BENCHING DETAIL

DATE	
BY	
FINAL SURVEY	
NOTED BOOK	
AREAS CHECKED	

DATE	
BY	
SURVEYED	
NOTED BOOK	
AREAS CHECKED	

PLOT DATE: 9/25/2007
 FILE NAME: C:\Program Files\AutoCAD\136\136.dwg
 PLOT SCALE: 1/8" = 1'-0"
 USER NAME: mshah