


F.A.P. RTE.	SECTION	COUNTY	TOTAL SHEETS	SHEET NO.
315	.	FULTON	324	146
STA. 524+00.00		TO STA. 524+50.00		
FED. ROAD DIST. NO. ILLINOIS FED. AID PROJECT				

109W-1, RS-2; 110W, RS-1

FINAL SURVEY	DATE
FORWARDED	BY
PLOTTED	
TEMPLATE	
AREAS	
EXEMPTED	

ORIGINAL SURVEY	DATE
FORWARDED	BY
PLOTTED	
TEMPLATE	
AREAS	
EXEMPTED	

PLOT DATE: 9/25/2007
 FILE NAME: c:\projects\138\mud\138ah.dwg
 PLOT SCALE: 2.5372 / 1" = 100'-0"
 USER NAME: msharkey

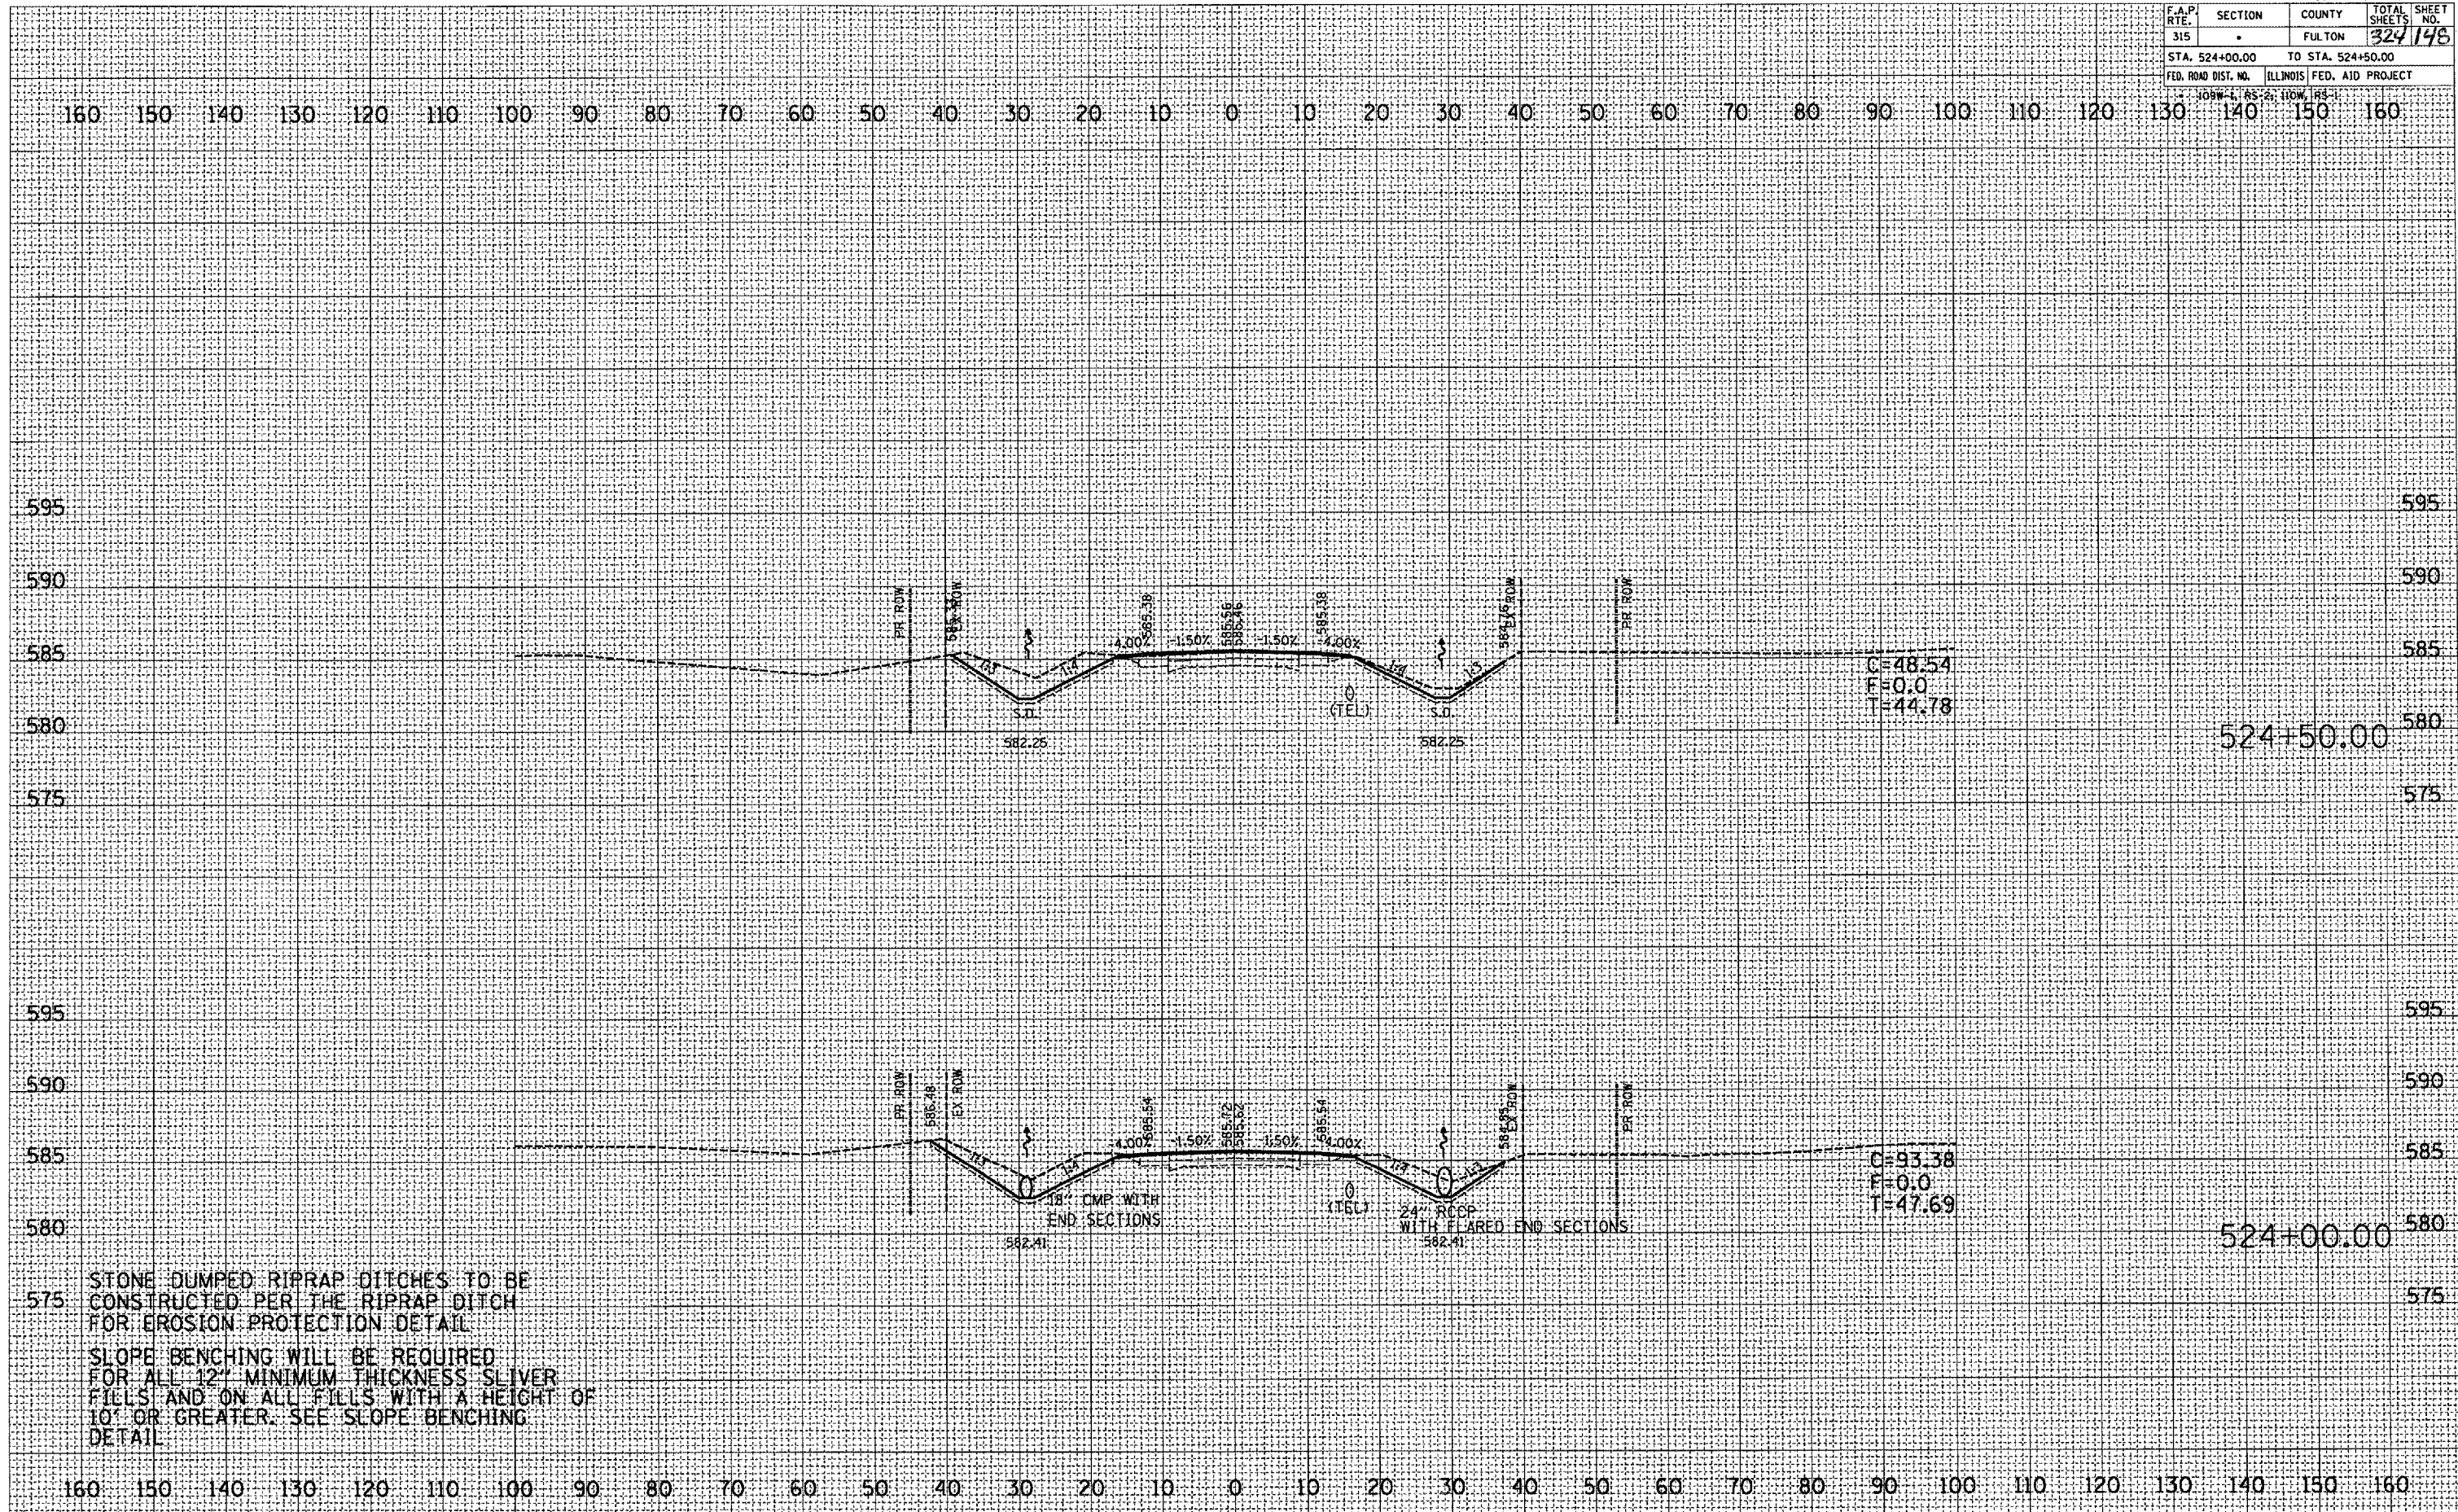

STONE DUMPED RIPRAP DITCHES TO BE CONSTRUCTED PER THE RIPRAP DITCH FOR EROSION PROTECTION DETAIL
 SLOPE BENCHING WILL BE REQUIRED FOR ALL 12" MINIMUM THICKNESS SLIVER FILLS AND ON ALL FILLS WITH A HEIGHT OF 10' OR GREATER. SEE SLOPE BENCHING DETAIL