


F.A.P. RTE.	SECTION	COUNTY	TOTAL SHEETS	SHEET NO.
315		FULTON	329	149
STA. 525+00.00		TO STA. 525+40.71		
FED. ROAD DIST. NO.		ILLINOIS FED. AID PROJECT		

105W-1.85-2-110W, RS-1

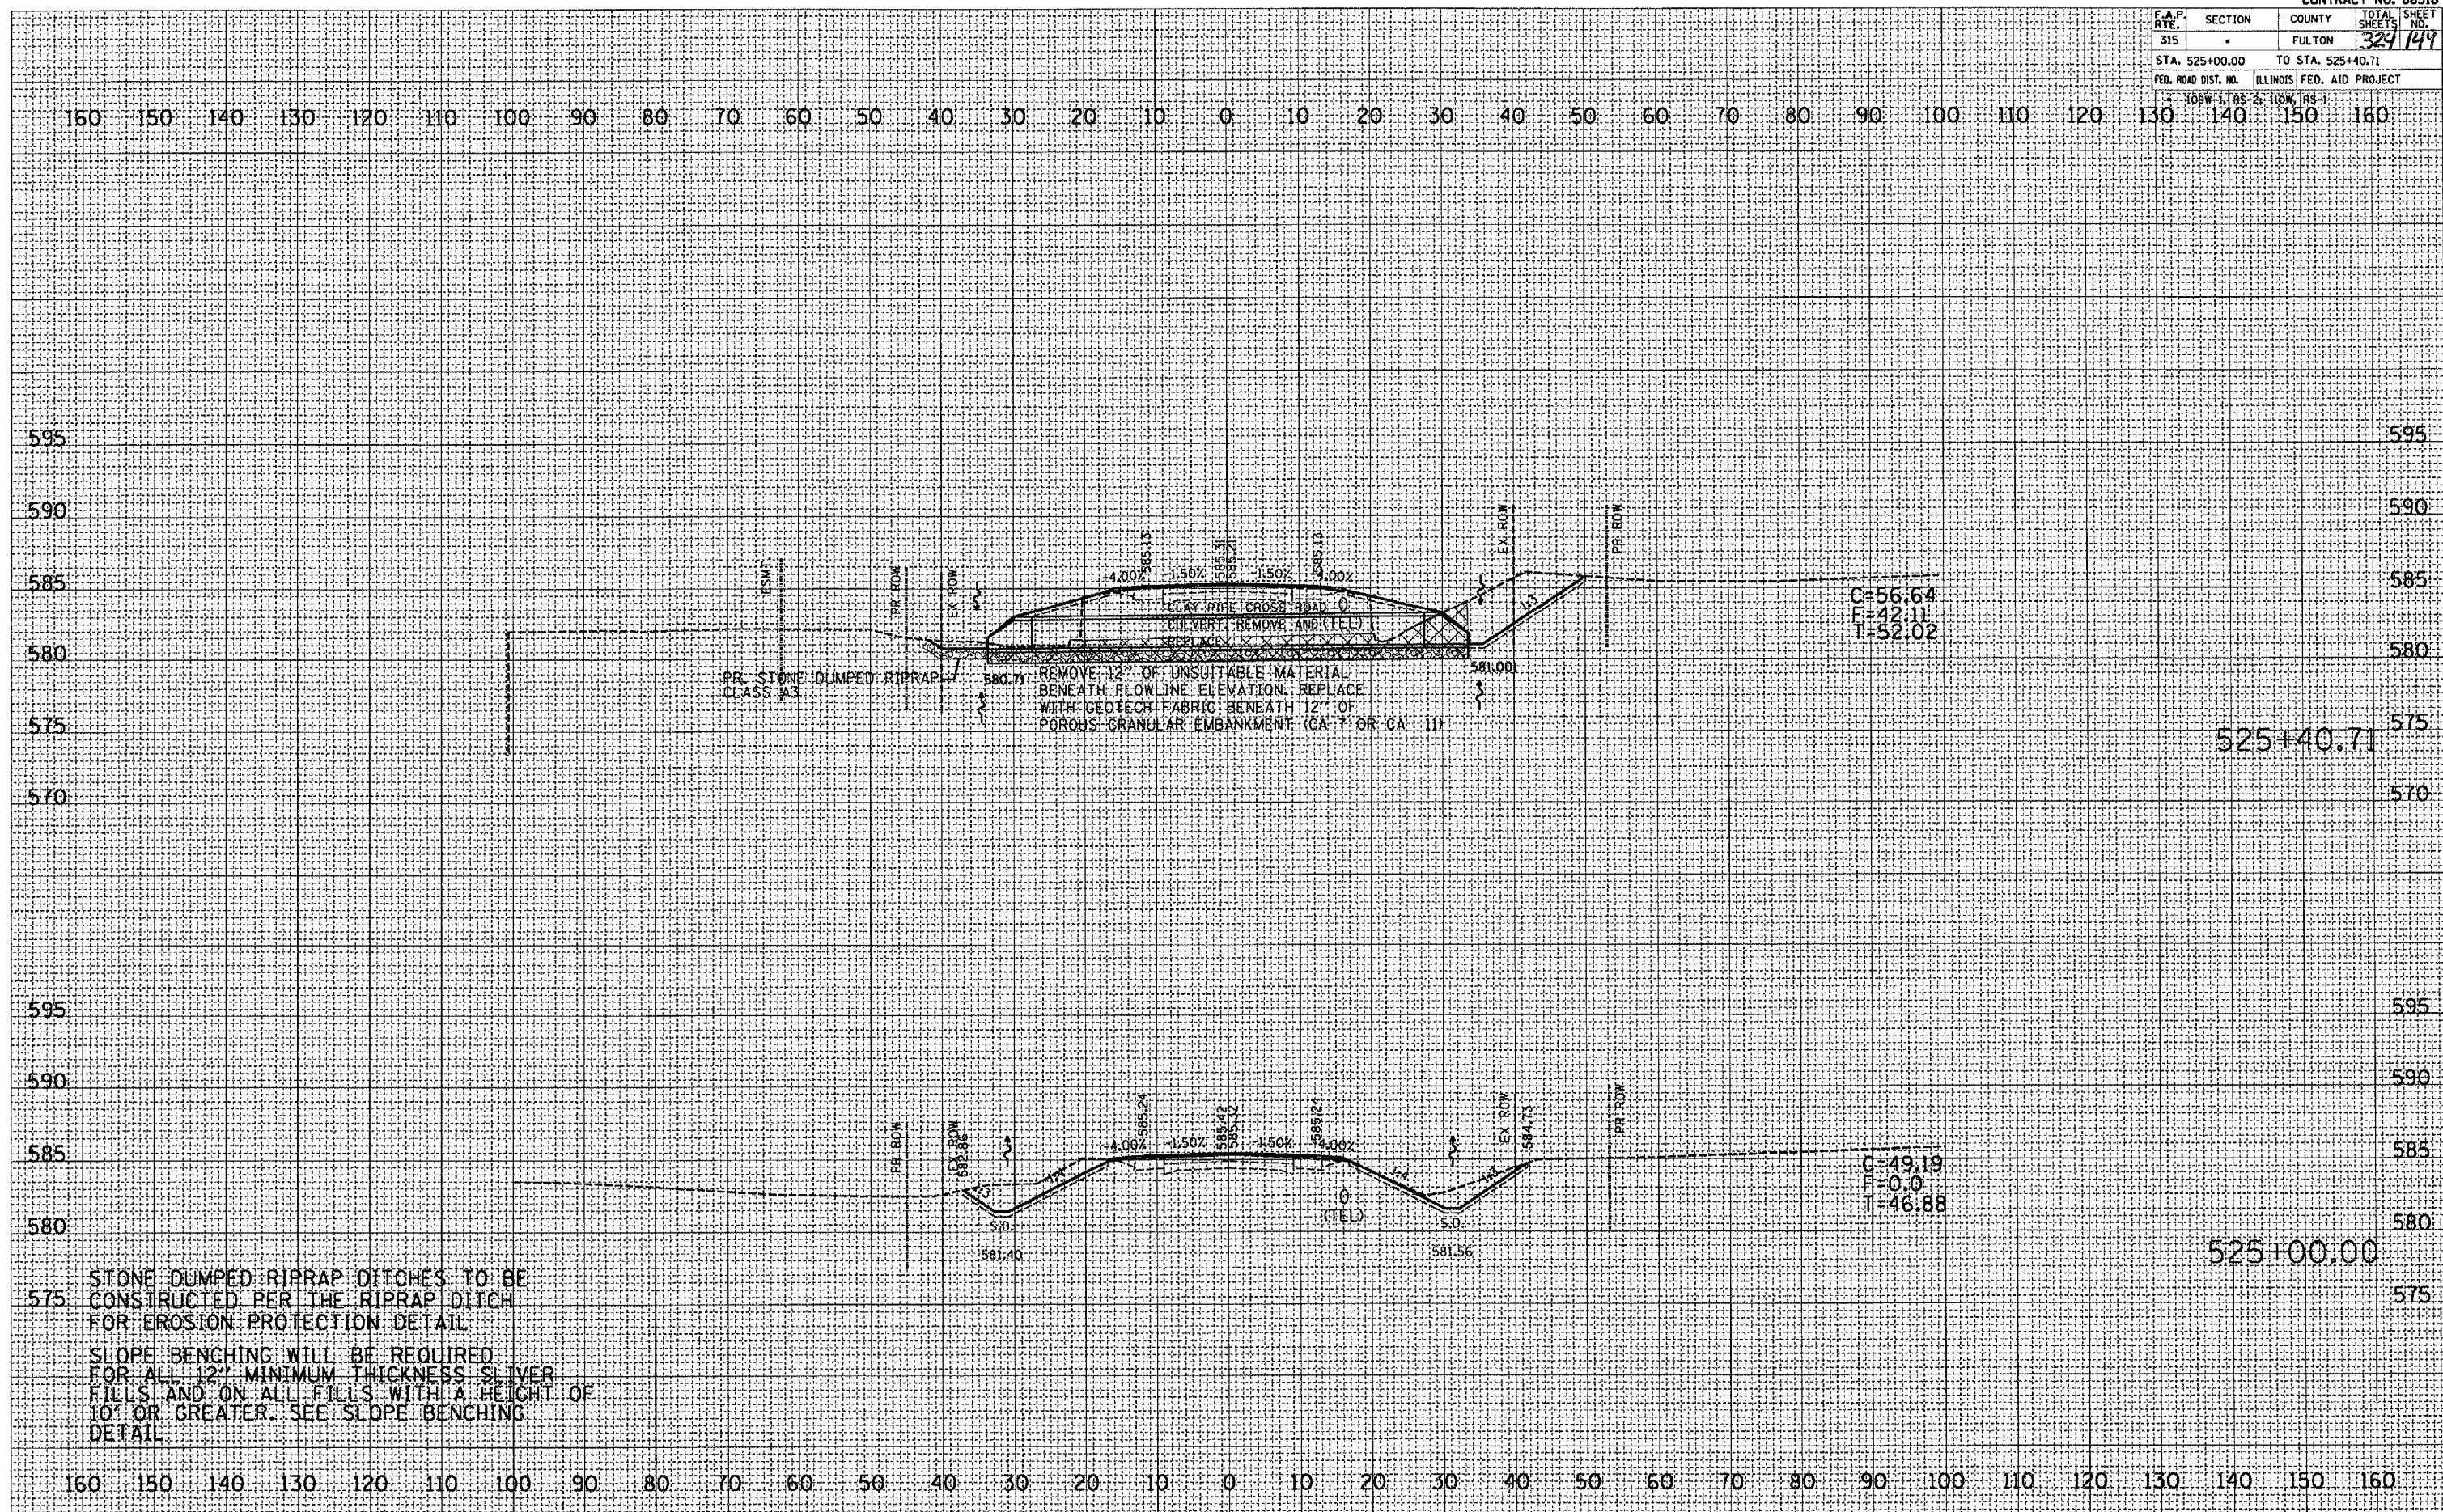

DATE	BY

DATE	BY

ORIGINAL SURVEY PLOTTED
 FILE NAME: c:\pwworkspace\136\aut136\aut136.dwg
 PLOT SCALE: 1/8" = 1'-0"
 USER NAME: msharkey

STONE DUMPED RIPRAP DITCHES TO BE CONSTRUCTED PER THE RIPRAP DITCH FOR EROSION PROTECTION DETAIL
 SLOPE BENCHING WILL BE REQUIRED FOR ALL 12" MINIMUM THICKNESS SLIVER FILLS AND ON ALL FILLS WITH A HEIGHT OF 10' OR GREATER. SEE SLOPE BENCHING DETAIL