


F.A.P. RTE.	SECTION	COUNTY	TOTAL SHEETS	SHEET NO.
315	-	FULTON	324	153
STA. 528+73.80		TO STA. 529+00.00		
FED. ROAD DIST. NO.		ILLINOIS FED. AID PROJECT		

109W-1, 165-2, 110W, 165-1

FINAL SURVEY	BY	DATE
REVISIONS		
PLOTTED		
TEMPLATE		
AREAS		
AREAS CHECKED		

ORIGINAL SURVEY	BY	DATE
REVISIONS		
PLOTTED		
TEMPLATE		
AREAS		
AREAS CHECKED		

PLOT DATE : 9/25/2007
 FILE NAME : c:\p\proj\meta\val\38un\val138un\ldg
 PLOT SCALE : 21.6372 / IN.
 USER NAME : m...@...@...

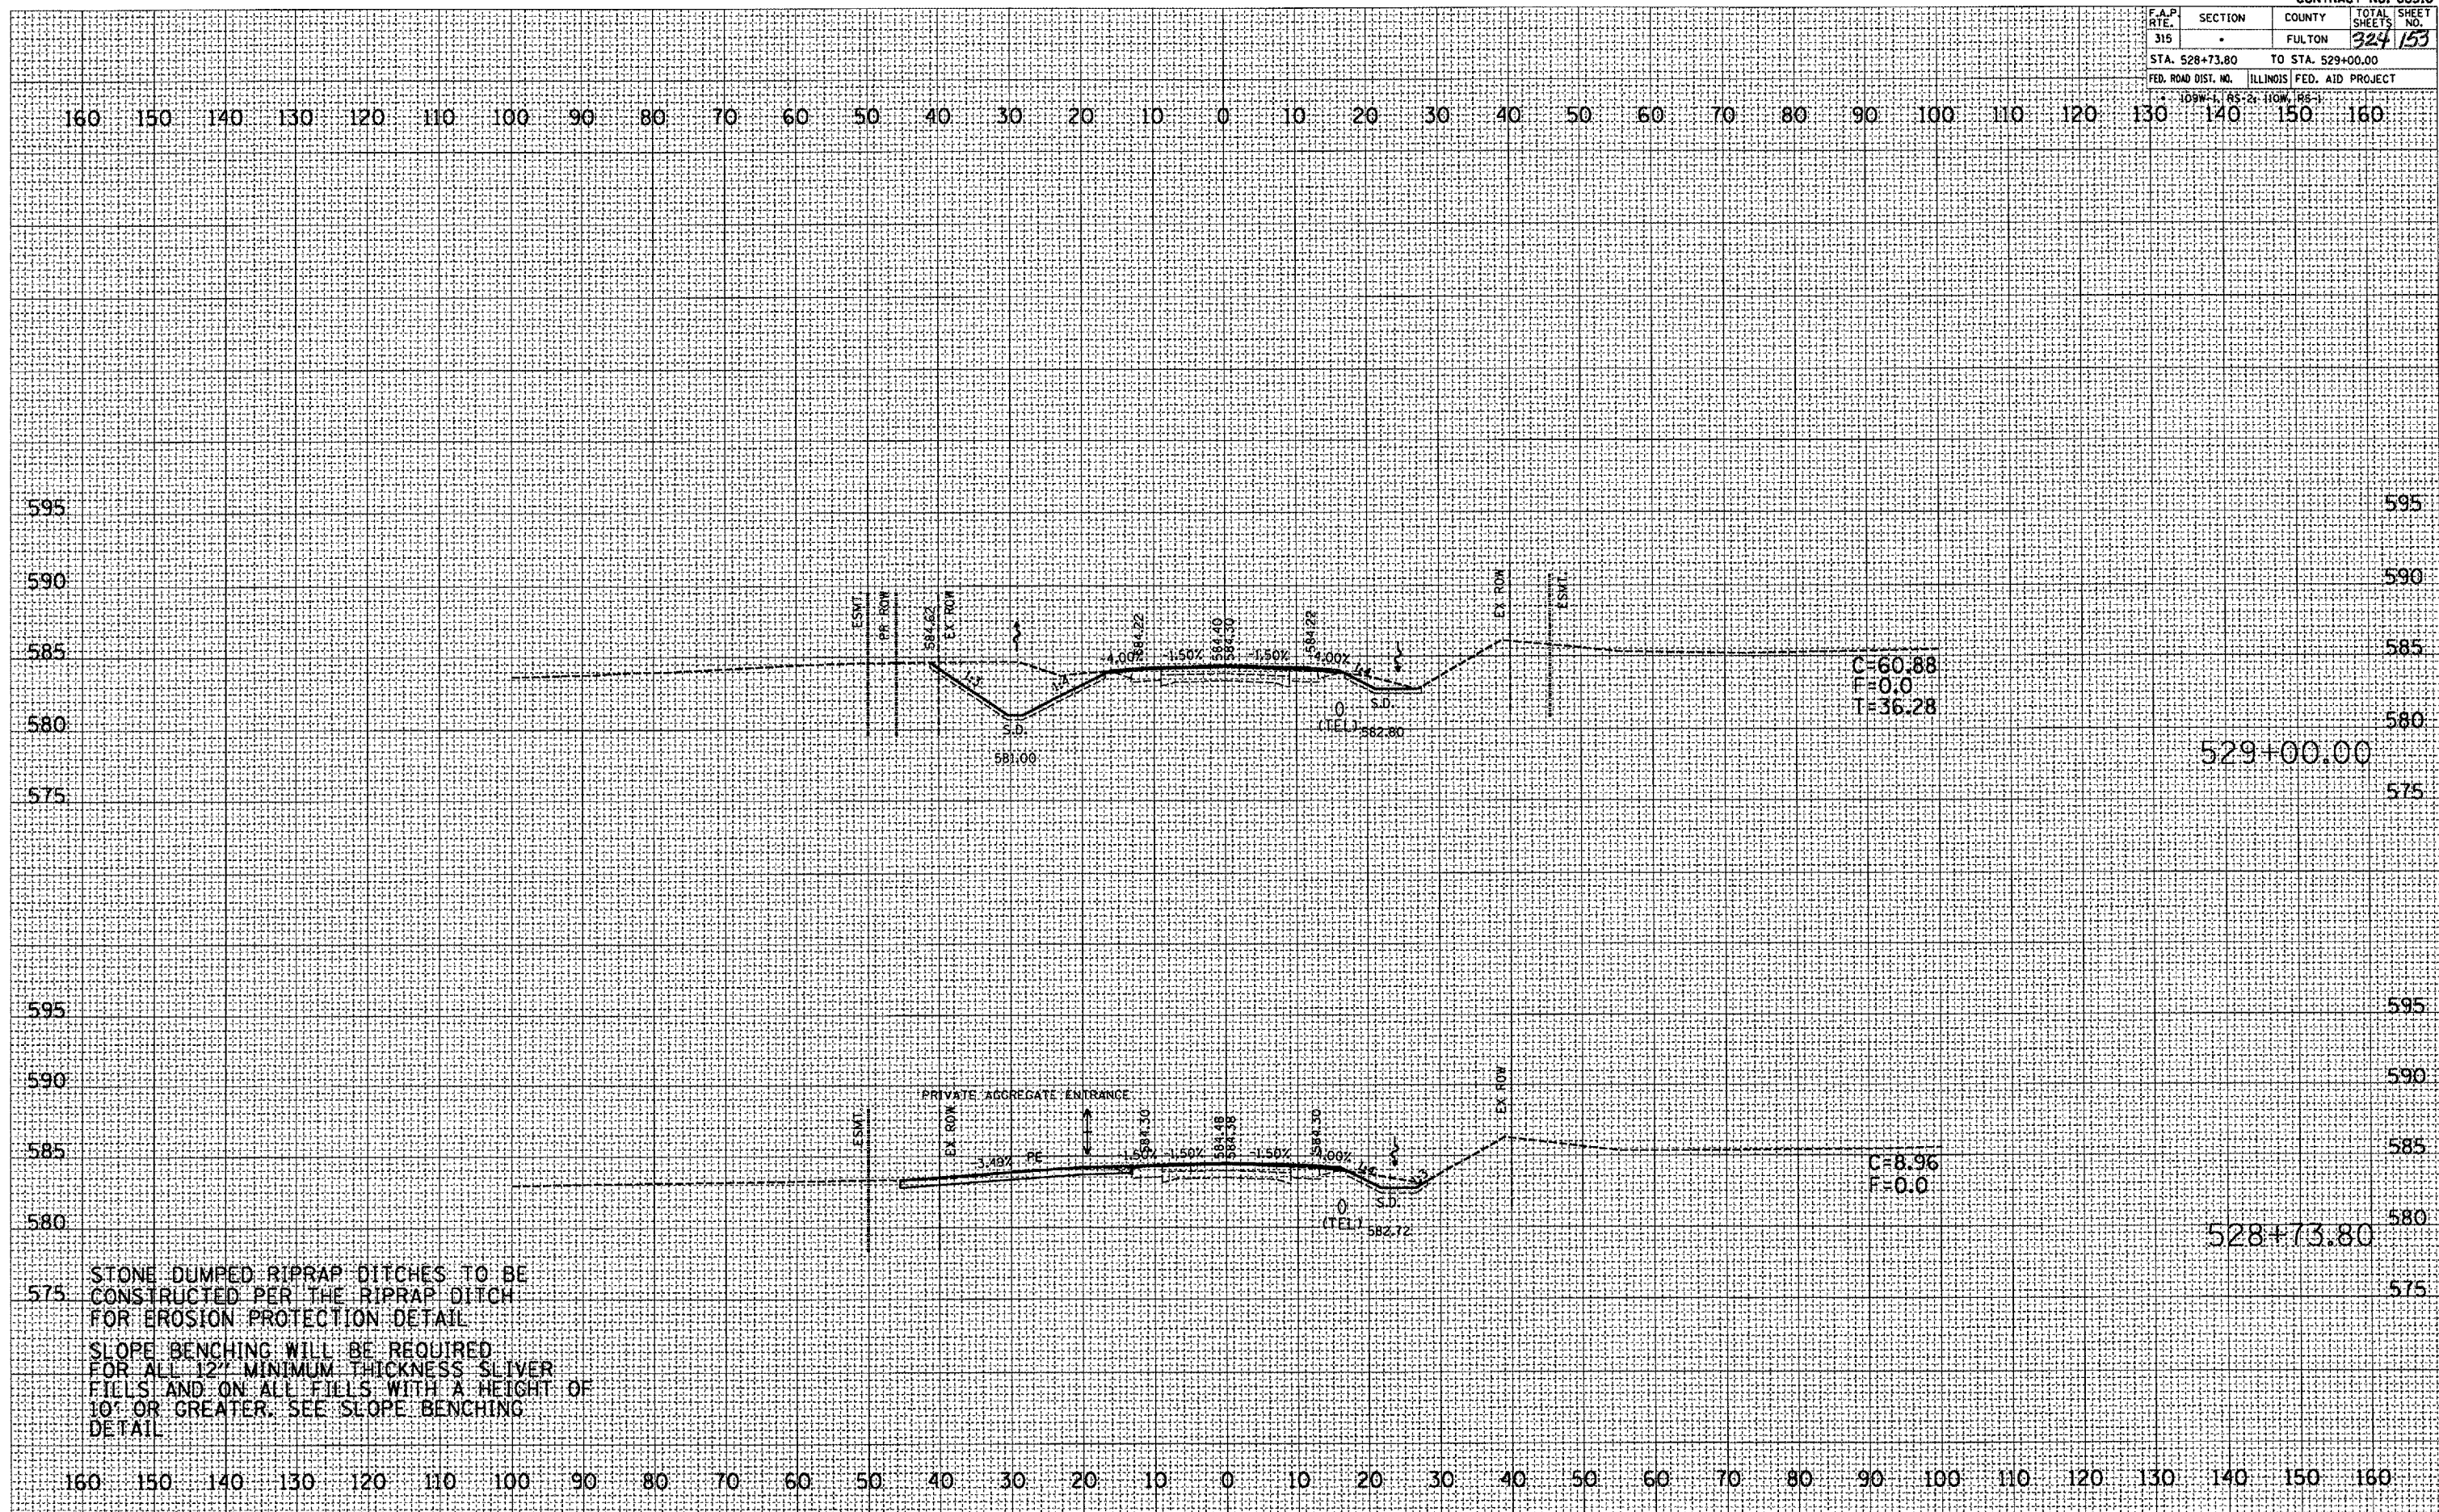

STONE DUMPED RIPRAP DITCHES TO BE CONSTRUCTED PER THE RIPRAP DITCH FOR EROSION PROTECTION DETAIL
 SLOPE BENCHING WILL BE REQUIRED FOR ALL 12" MINIMUM THICKNESS SLIVER FIELDS AND ON ALL FILLS WITH A HEIGHT OF 10' OR GREATER. SEE SLOPE BENCHING DETAIL