

F.A.P. RTE.	SECTION	COUNTY	TOTAL SHEETS	SHEET NO.
315		FULTON	324	155
STA. 530+00.00		TO STA. 530+50.00		
FED. ROAD DIST. NO.		ILLINOIS FED. AID PROJECT		

109M x 118.7M


DATE	BY

NO.	DESCRIPTION	DATE

DATE	BY

NO.	DESCRIPTION	DATE

PLOT DATE: 9/25/2007
 FILE NAME: c:\projects\136\136.dwg
 PLOT SCALE: 1/8" = 1'-0"
 USER NAME: mch

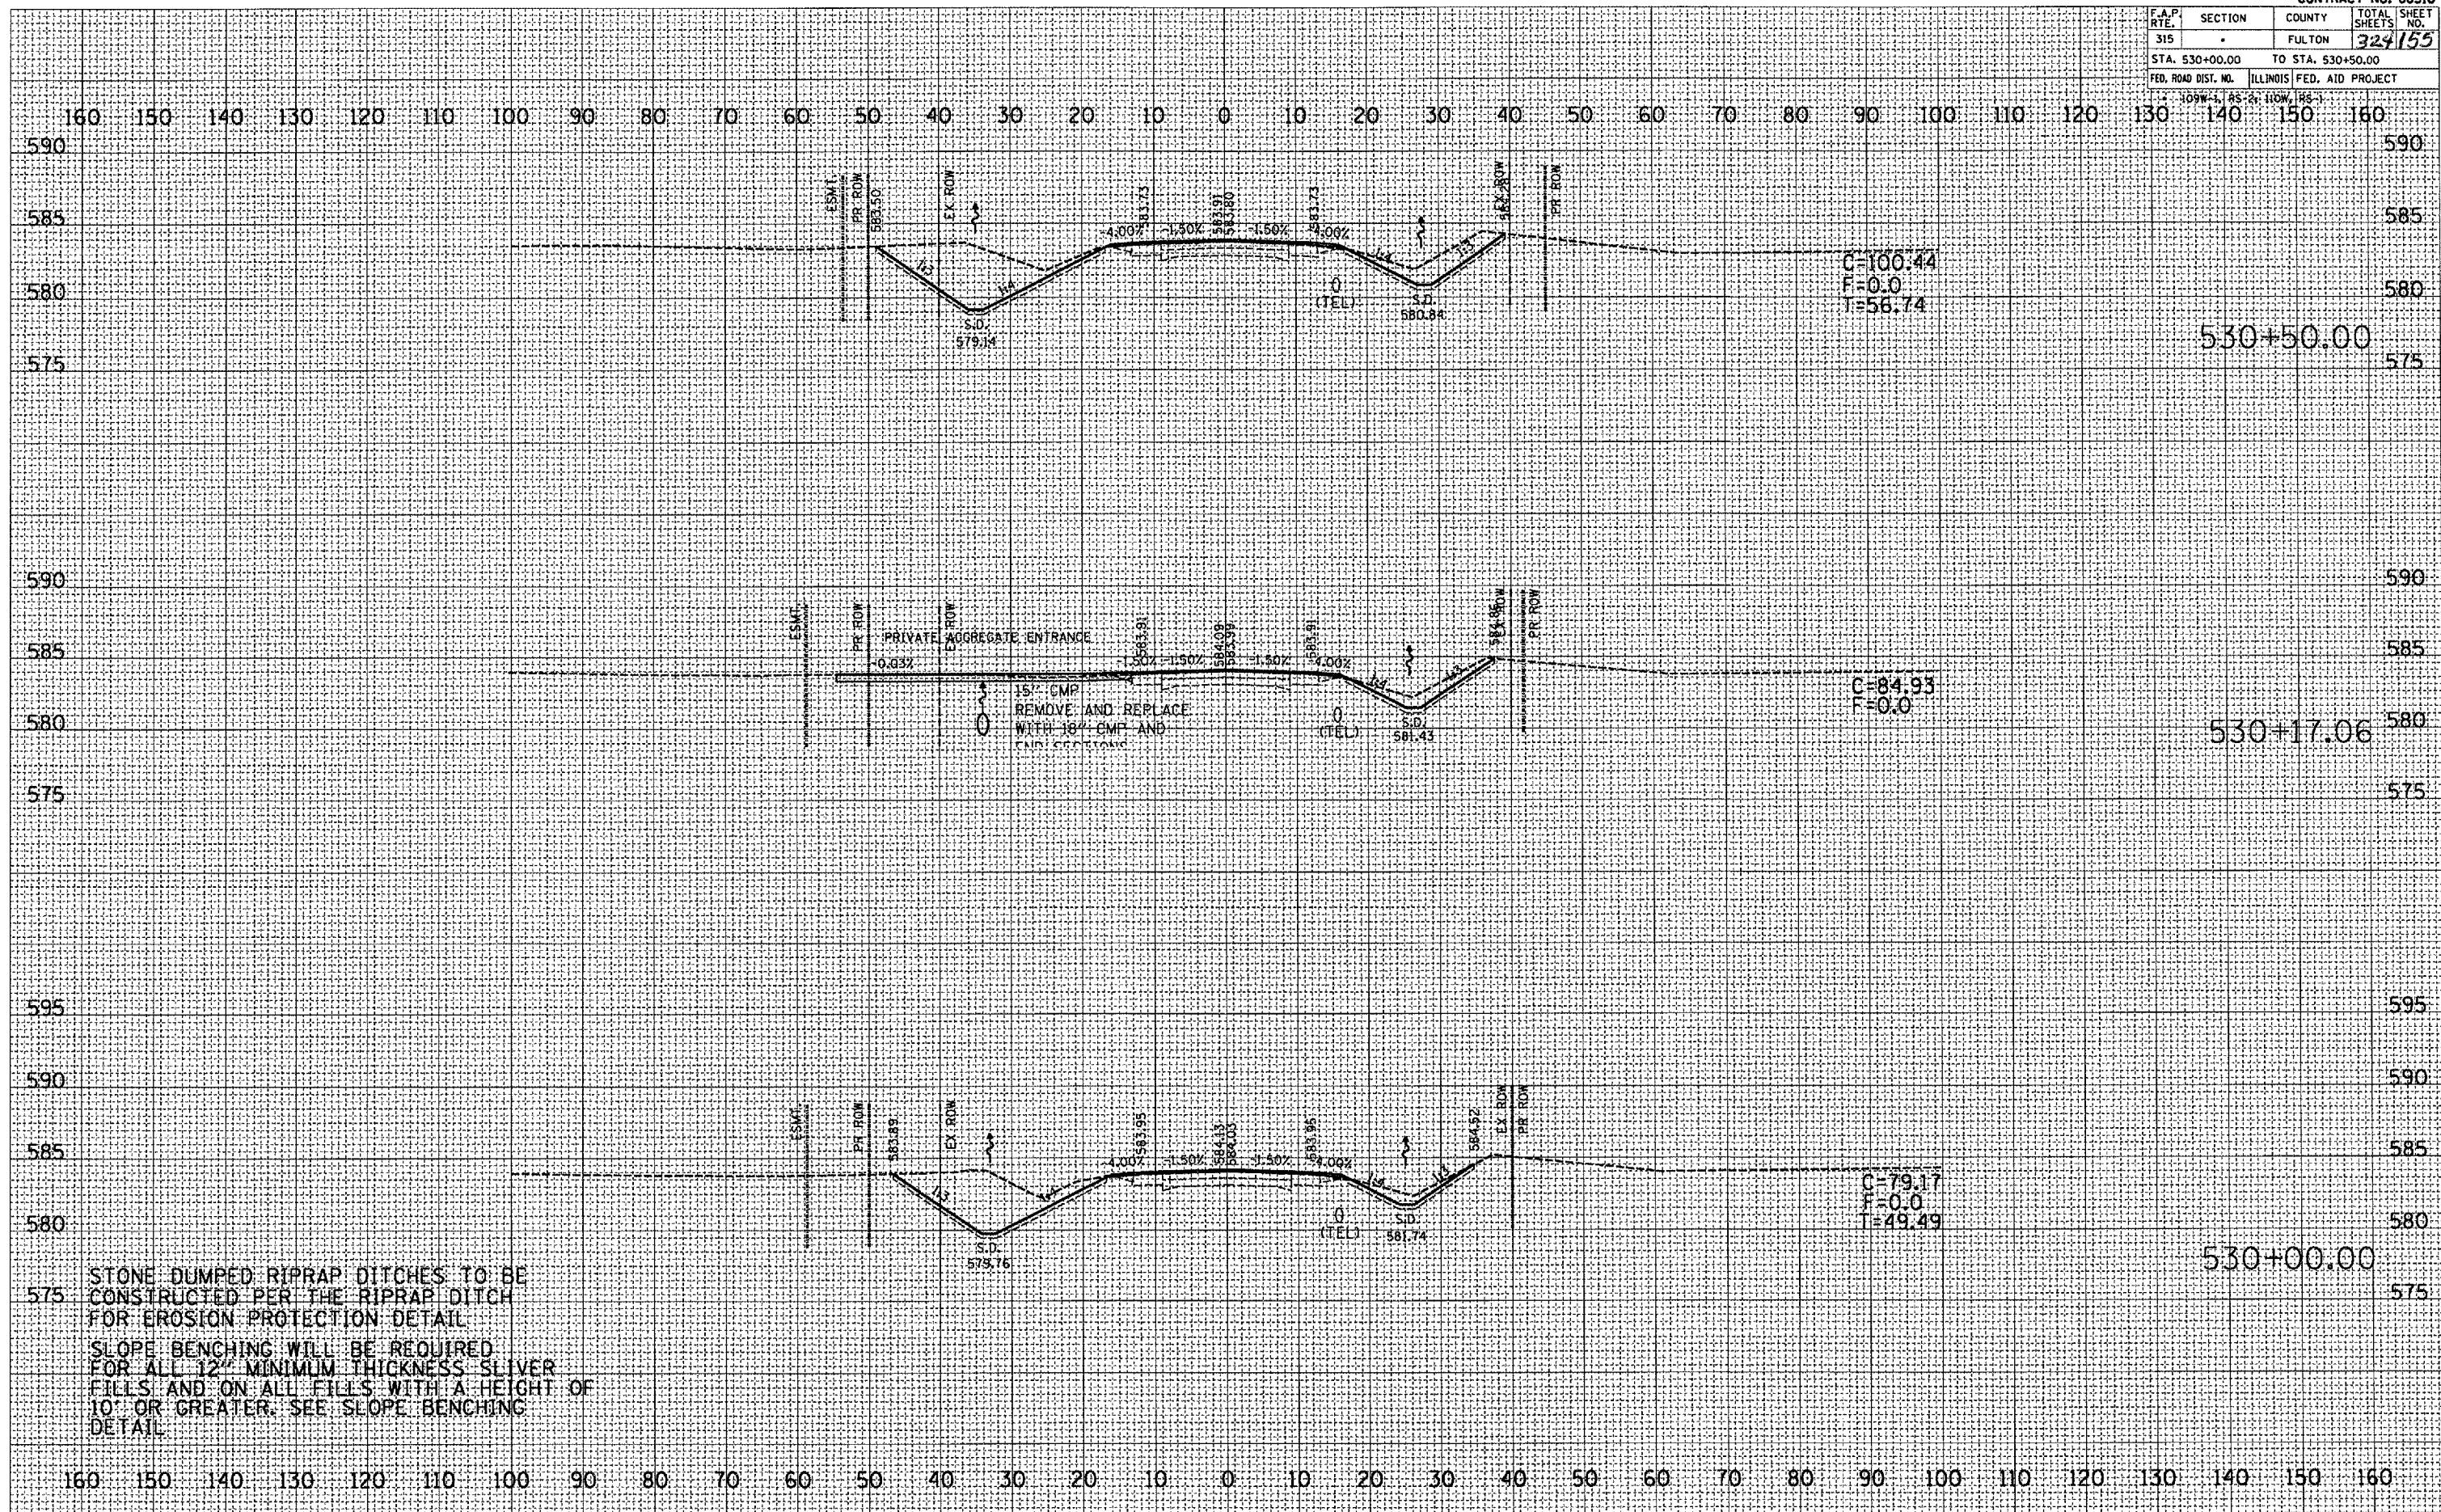

STONE DUMPED RIPRAP DITCHES TO BE CONSTRUCTED PER THE RIPRAP DITCH FOR EROSION PROTECTION DETAIL
 SLOPE BENCHING WILL BE REQUIRED FOR ALL 12" MINIMUM THICKNESS SLIVER FILLS AND ON ALL FILLS WITH A HEIGHT OF 10' OR GREATER. SEE SLOPE BENCHING DETAIL