


F.A.P. RTE.	SECTION	COUNTY	TOTAL SHEETS
315	.	FULTON	324/157
STA. 532+50.00		TO STA. 533+00.00	
FED. ROAD DIST. NO. ILLINOIS FED. AID PROJECT			

FINISHED SURVEY	DATE
REVISIONS	BY
NOTED	
PLANNED	
TEMPORARY	
AREAS	
CHECKED	

ORIGINAL SURVEY	DATE
REVISIONS	BY
NOTED	
PLANNED	
TEMPORARY	
AREAS	
CHECKED	

PLOT DATE: 9/25/2007  
 FILE NAME: c:\projects\88518\plan\88518.dwg  
 PLOT SCALE: 1" = 20.00'  
 USER NAME: jwh

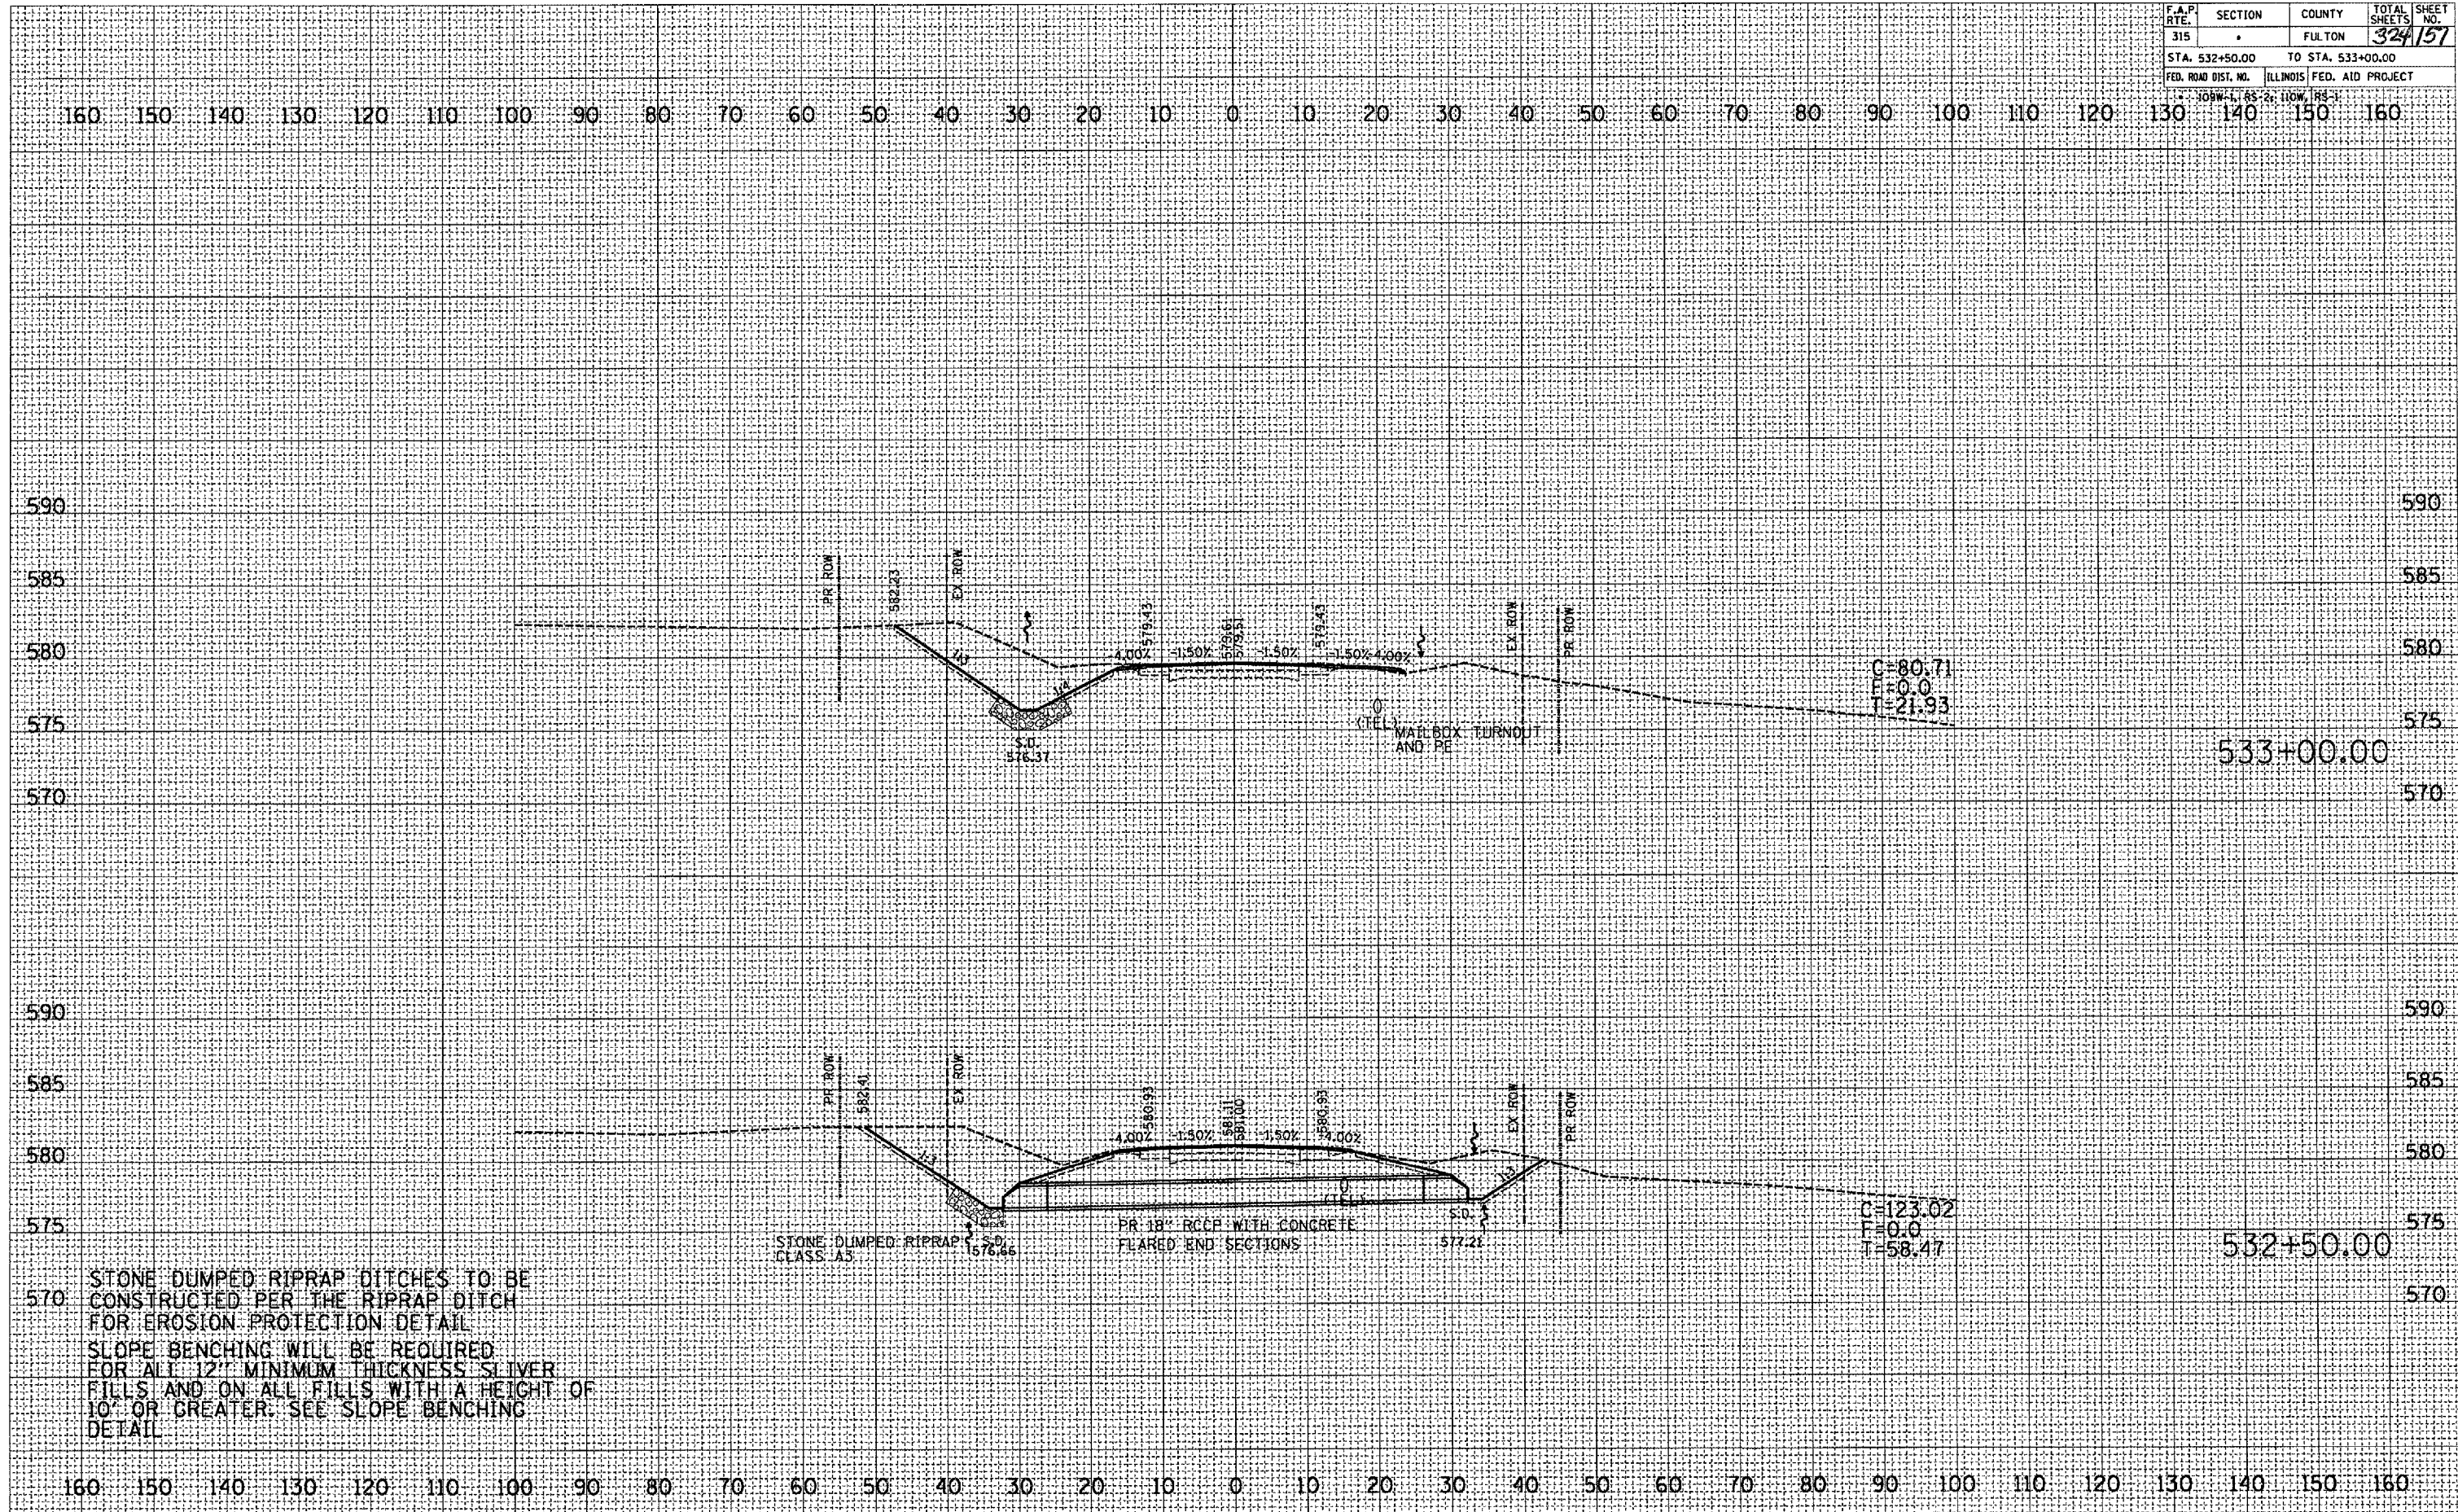

STONE DUMPED RIPRAP DITCHES TO BE CONSTRUCTED PER THE RIPRAP DITCH FOR EROSION PROTECTION DETAIL. SLOPE BENCHING WILL BE REQUIRED FOR ALL 12" MINIMUM THICKNESS SLIVER FILLS AND ON ALL FILLS WITH A HEIGHT OF 10' OR GREATER. SEE SLOPE BENCHING DETAIL.