


F.A.P. RTE.	SECTION	COUNTY	TOTAL SHEETS	SHEET NO.
315	-	FULTON	327	172
STA. 547+35.20		TO STA. 548+00.00		
FED. ROAD DIST. NO.		ILLINOIS FED. AID PROJECT		

109W-1, 65-2, 110W, 185-1

DATE	BY

DATE	BY

PLOT DATE: 4/28/2007
 FILE NAME: c:\projects\1038\run\1038ah.dwg
 USER NAME: 1038ah

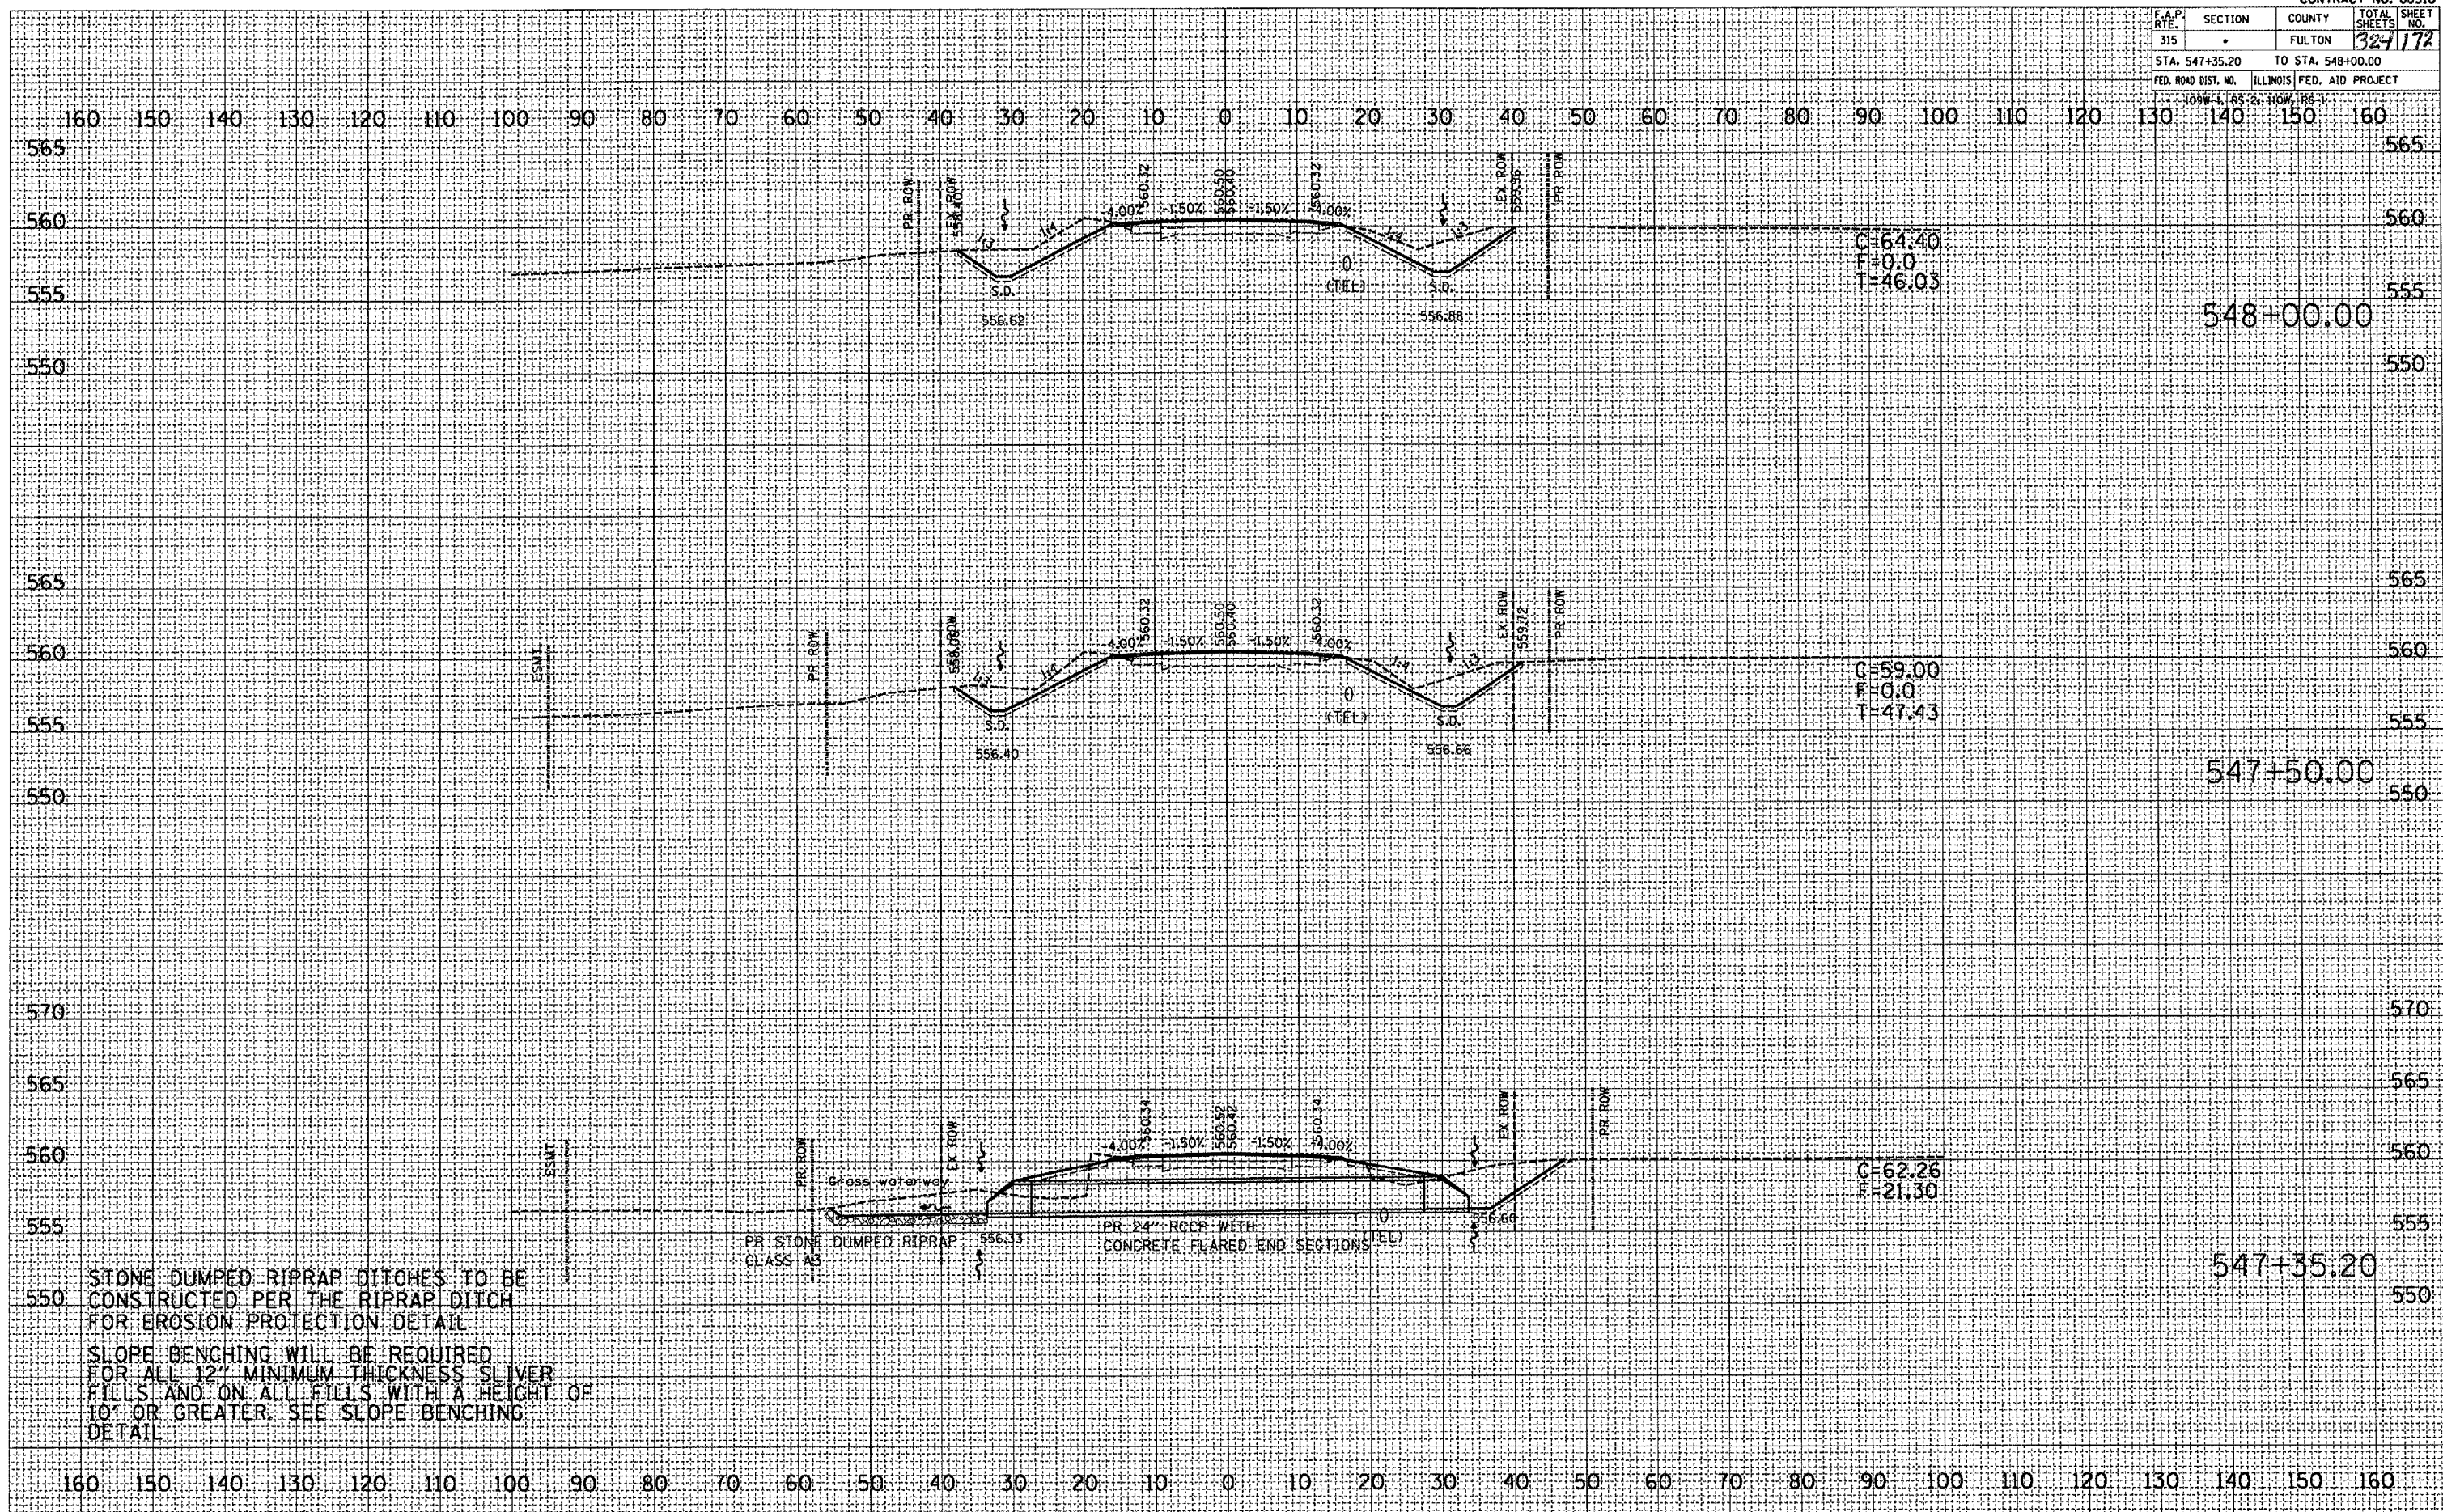

STONE DUMPED RIPRAP DITCHES TO BE CONSTRUCTED PER THE RIPRAP DITCH FOR EROSION PROTECTION DETAIL
 SLOPE BENCHING WILL BE REQUIRED FOR ALL 12" MINIMUM THICKNESS SLIVER FILLS AND ON ALL FILLS WITH A HEIGHT OF 10' OR GREATER. SEE SLOPE BENCHING DETAIL