


F.A.P. RTE.	SECTION	COUNTY	TOTAL SHEETS
315		FULTON	324
STA. 550+43.07		TO STA. 551+00.00	
FED. ROAD DIST. NO.	ILLINOIS	FED. AID PROJECT	
		109W-1, 85-2; 110W, 18-1	

DATE	BY
REVIEWED	DATE
PLOTTED	
TEMPLATE	
AREAS CHECKED	
AREAS CHECKED	

DATE	BY
REVIEWED	DATE
PLOTTED	
TEMPLATE	
AREAS CHECKED	
AREAS CHECKED	

PLOT DATE: 9/26/2007
 FILE NAME: C:\projects\11038am\11038am.dwg
 USER NAME: j...
 USER NAME: j...

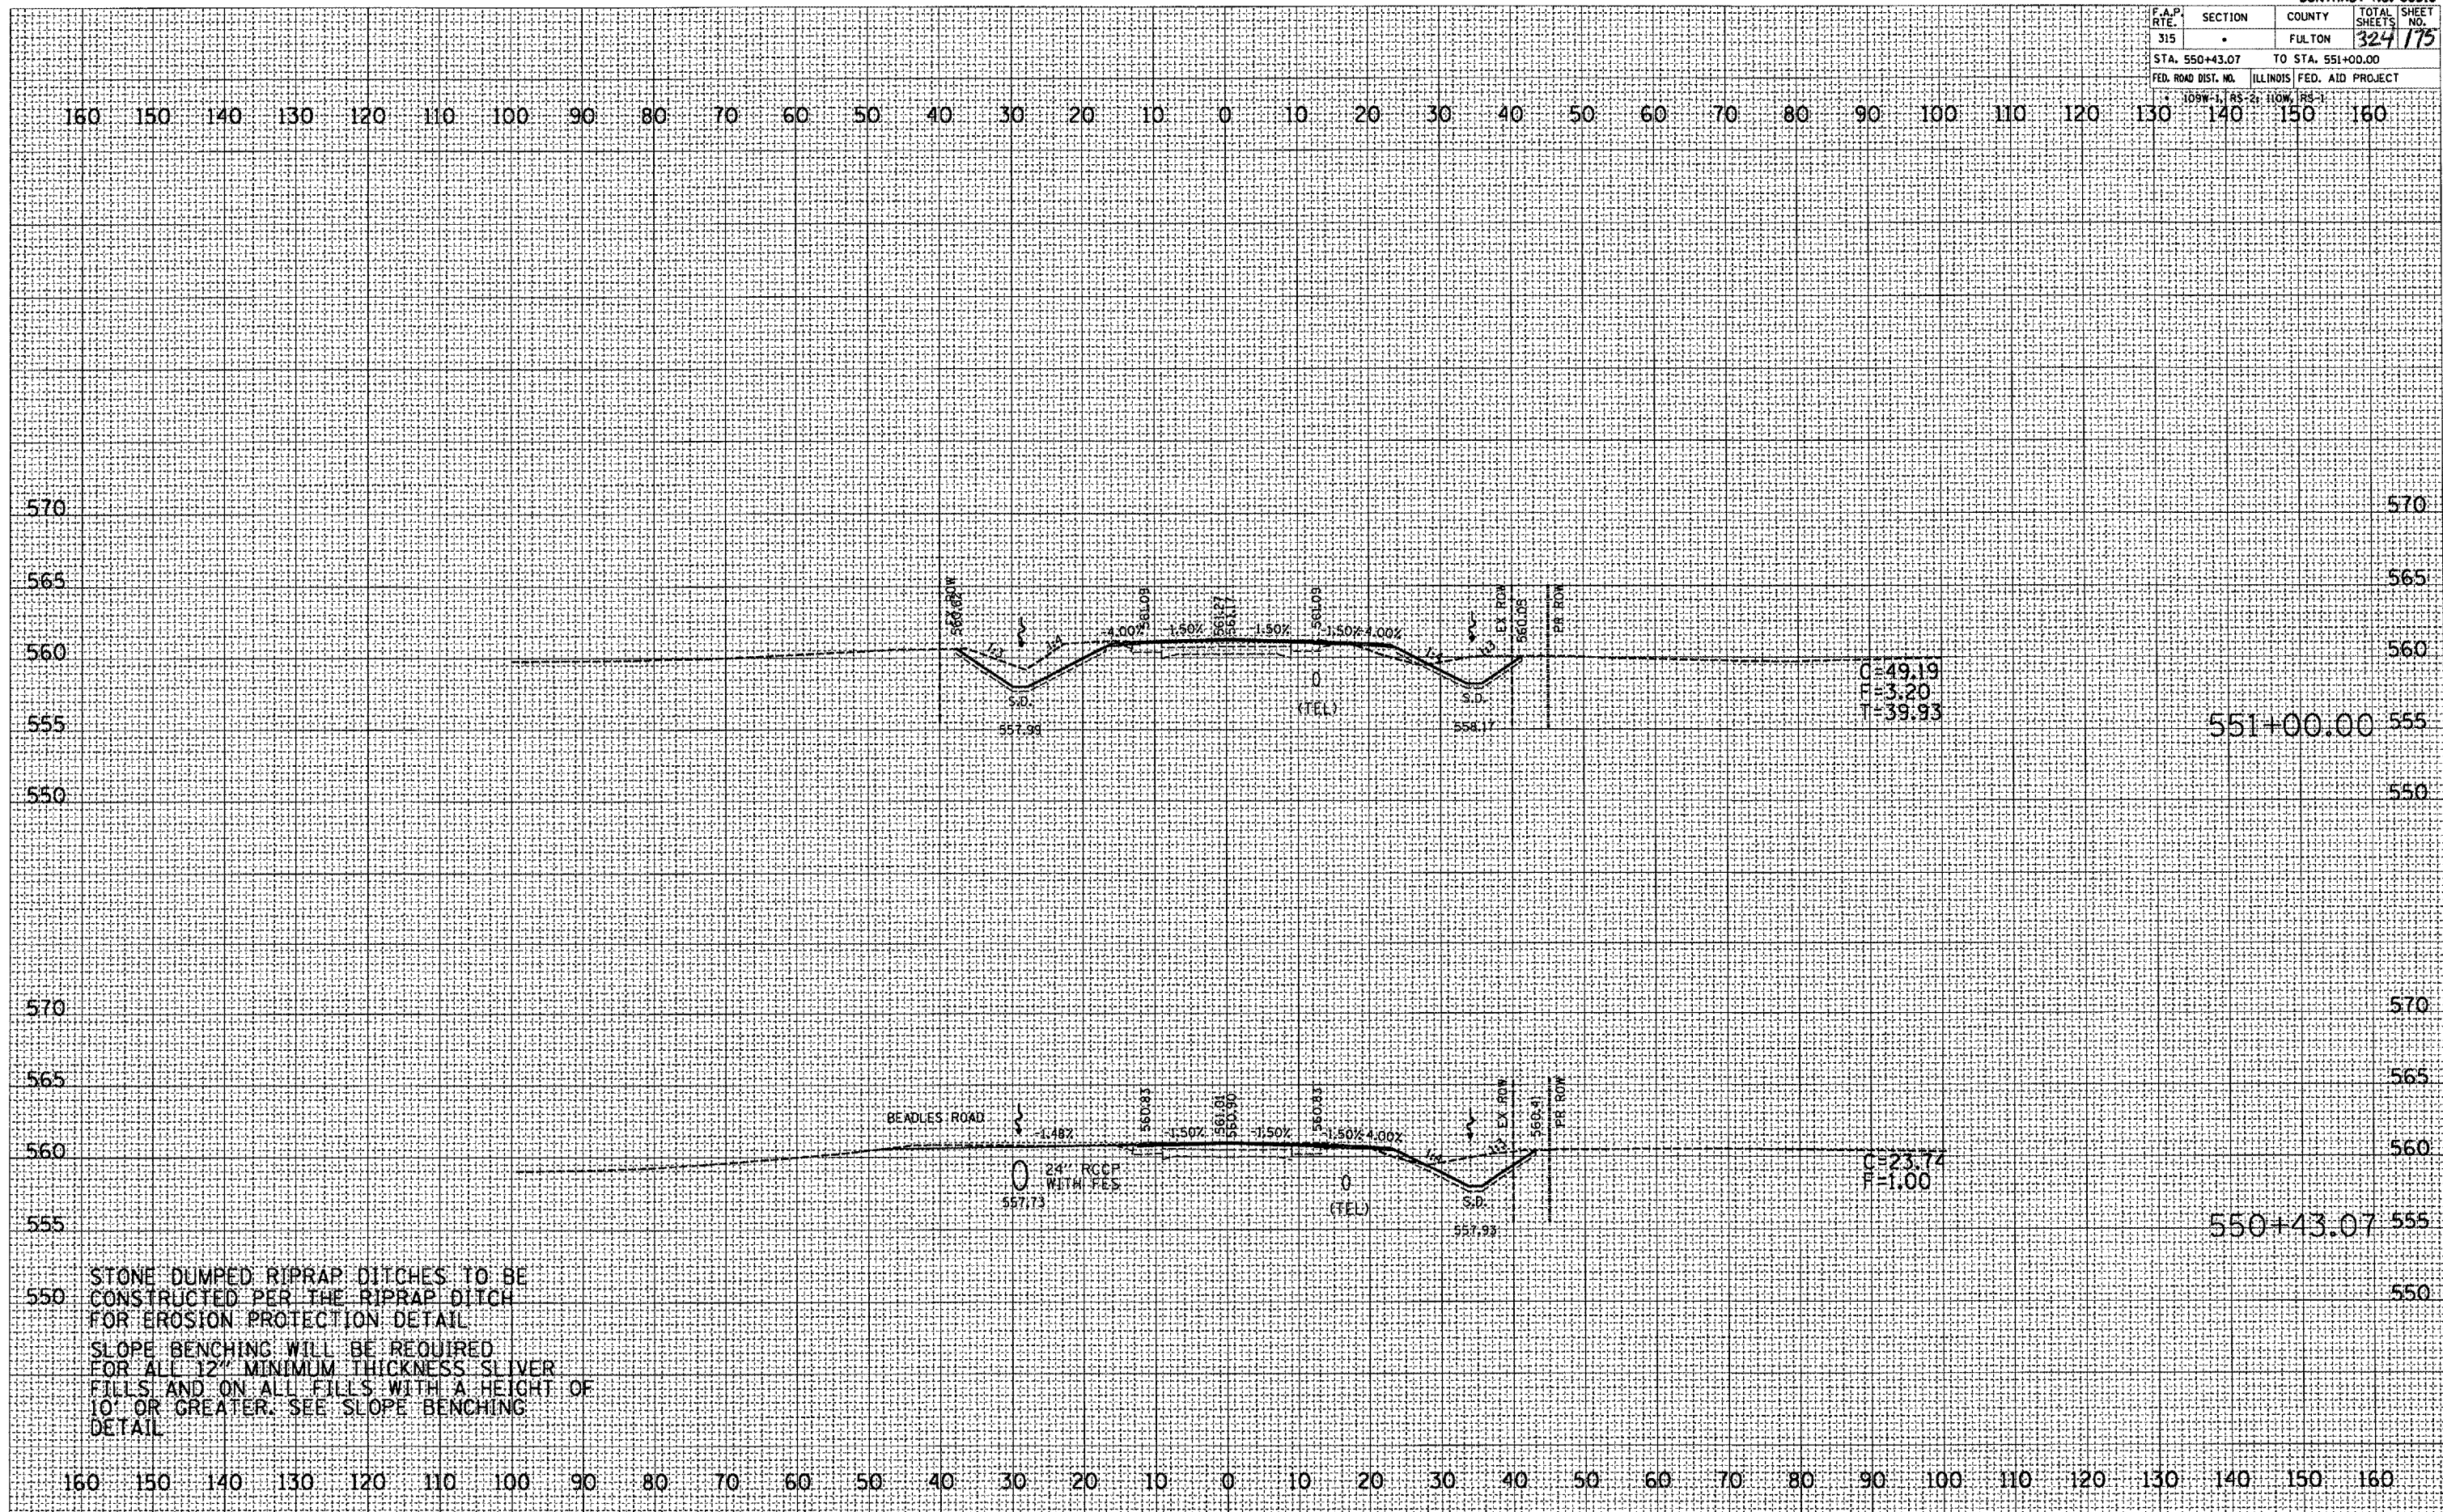

STONE DUMPED RIPRAP DITCHES TO BE CONSTRUCTED PER THE RIPRAP DITCH FOR EROSION PROTECTION DETAIL. SLOPE BENCHING WILL BE REQUIRED FOR ALL 12" MINIMUM THICKNESS SLIVER FILLS AND ON ALL FILLS WITH A HEIGHT OF 10' OR GREATER. SEE SLOPE BENCHING DETAIL.