


| F.A.P. RTE.         | SECTION | COUNTY                    | TOTAL SHEETS     |
|---------------------|---------|---------------------------|------------------|
| 315                 |         | FULTON                    | 324/176          |
| STA. 551+50.00      |         | TO STA. 552+50.00         |                  |
| FED. ROAD DIST. NO. |         | ILLINOIS                  | FED. AID PROJECT |
|                     |         | 109W-1, 85-2, 110W, 185-1 | 570              |

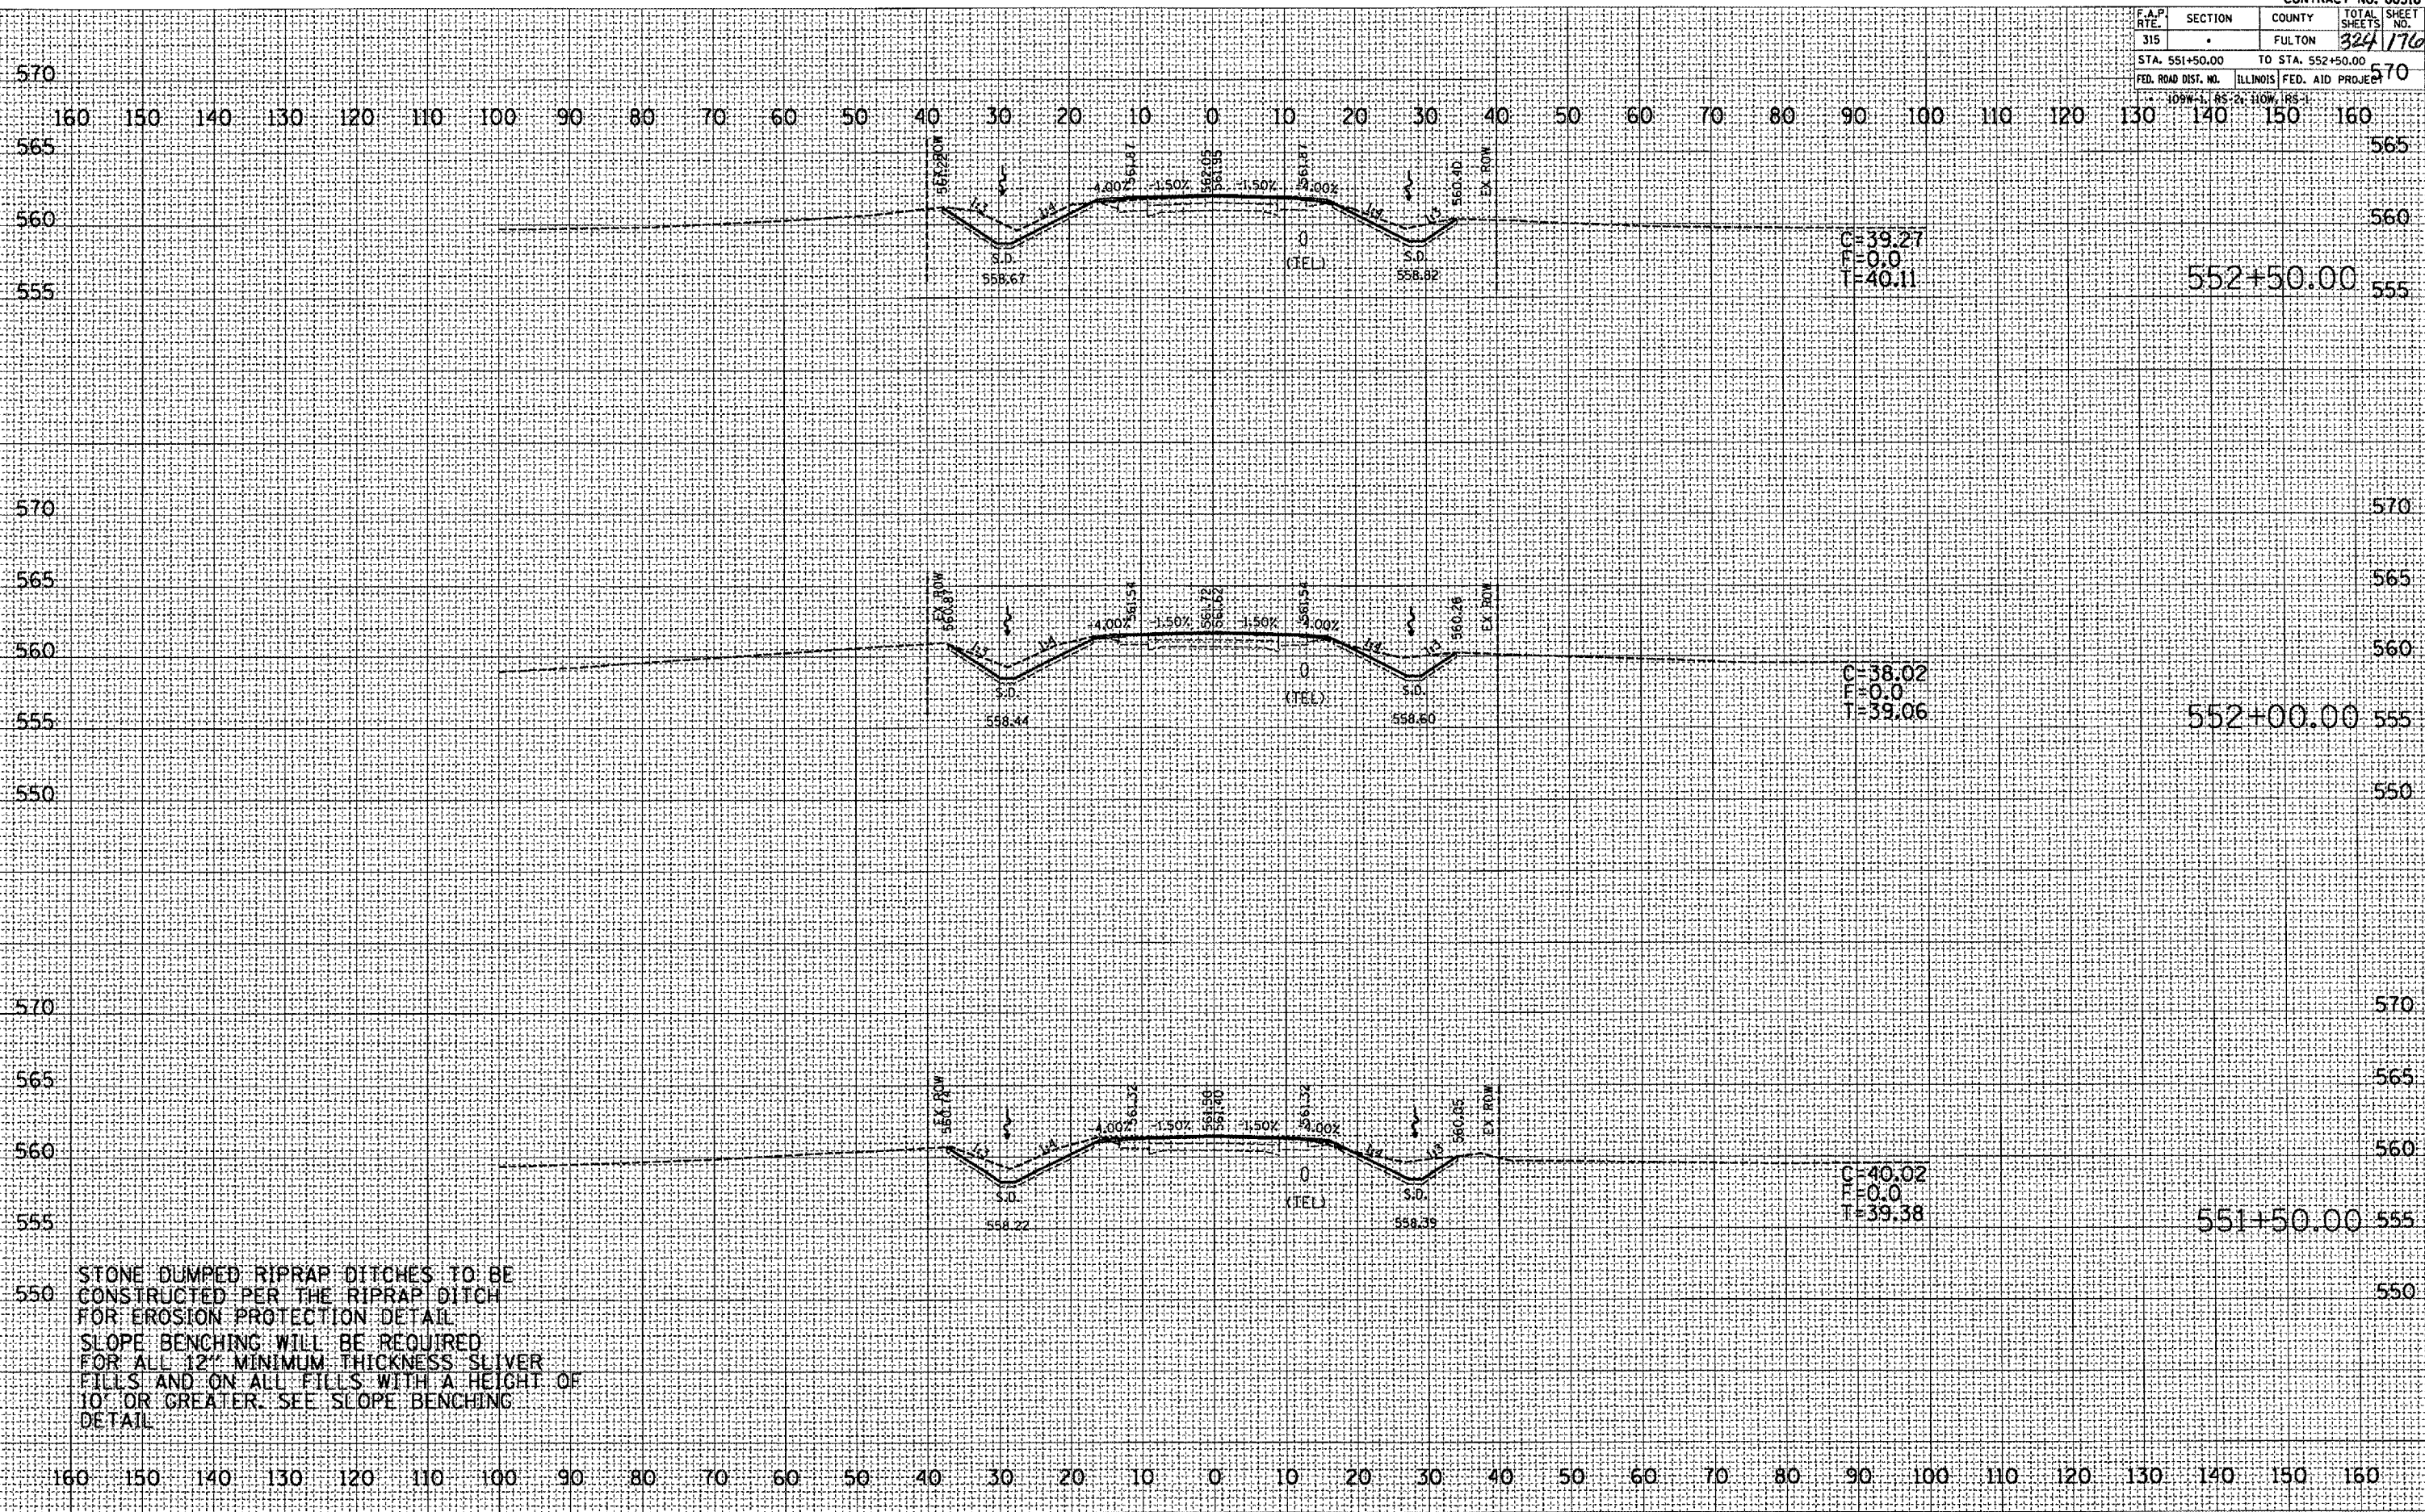

| FINAL SURVEY  | DATE |
|---------------|------|
| REVISIONS     | BY   |
| PLOTTED       |      |
| TEMPLATE      |      |
| NOTE BOOK     |      |
| AREAS CHECKED |      |

| ORIGINAL SURVEY | DATE |
|-----------------|------|
| REVISIONS       | BY   |
| PLOTTED         |      |
| TEMPLATE        |      |
| NOTE BOOK       |      |
| AREAS CHECKED   |      |

PLOT DATE: 9/25/2007  
 FILE NAME: c:\work\mets\1109\1109\1109.dwg  
 PLOT SCALE: 21.6372 / IN.  
 USER NAME: j.maharajah

STONE DUMPED RIPRAP DITCHES TO BE CONSTRUCTED PER THE RIPRAP DITCH FOR EROSION PROTECTION DETAIL. SLOPE BENCHING WILL BE REQUIRED FOR ALL 12" MINIMUM THICKNESS SLIVER FILLS AND ON ALL FILLS WITH A HEIGHT OF 10' OR GREATER. SEE SLOPE BENCHING DETAIL.