


F.A.P. RTE.	SECTION	COUNTY	TOTAL SHEETS	SHEET NO.
315	*	FULTON	324	181
STA. 558+50.00		TO STA. 559+00.00		
FED. ROAD DIST. NO.		ILLINOIS FED. AID PROJECT		
109W-1, RS-2; 110W, RS-1				

FINAL SURVEY	DATE
REVISIONS	BY
NOTED BOOK	
NO. AREAS CHECKED	

ORIGINAL SURVEY	DATE
REVISIONS	BY
NOTED BOOK	
NO. AREAS CHECKED	

PLOT DATE = 9/25/2007
 FILE NAME = c:\p\projects\10138\10138.dwg
 PLOT SCALE = 21.875' / 1" = 175
 USER NAME = msharkey

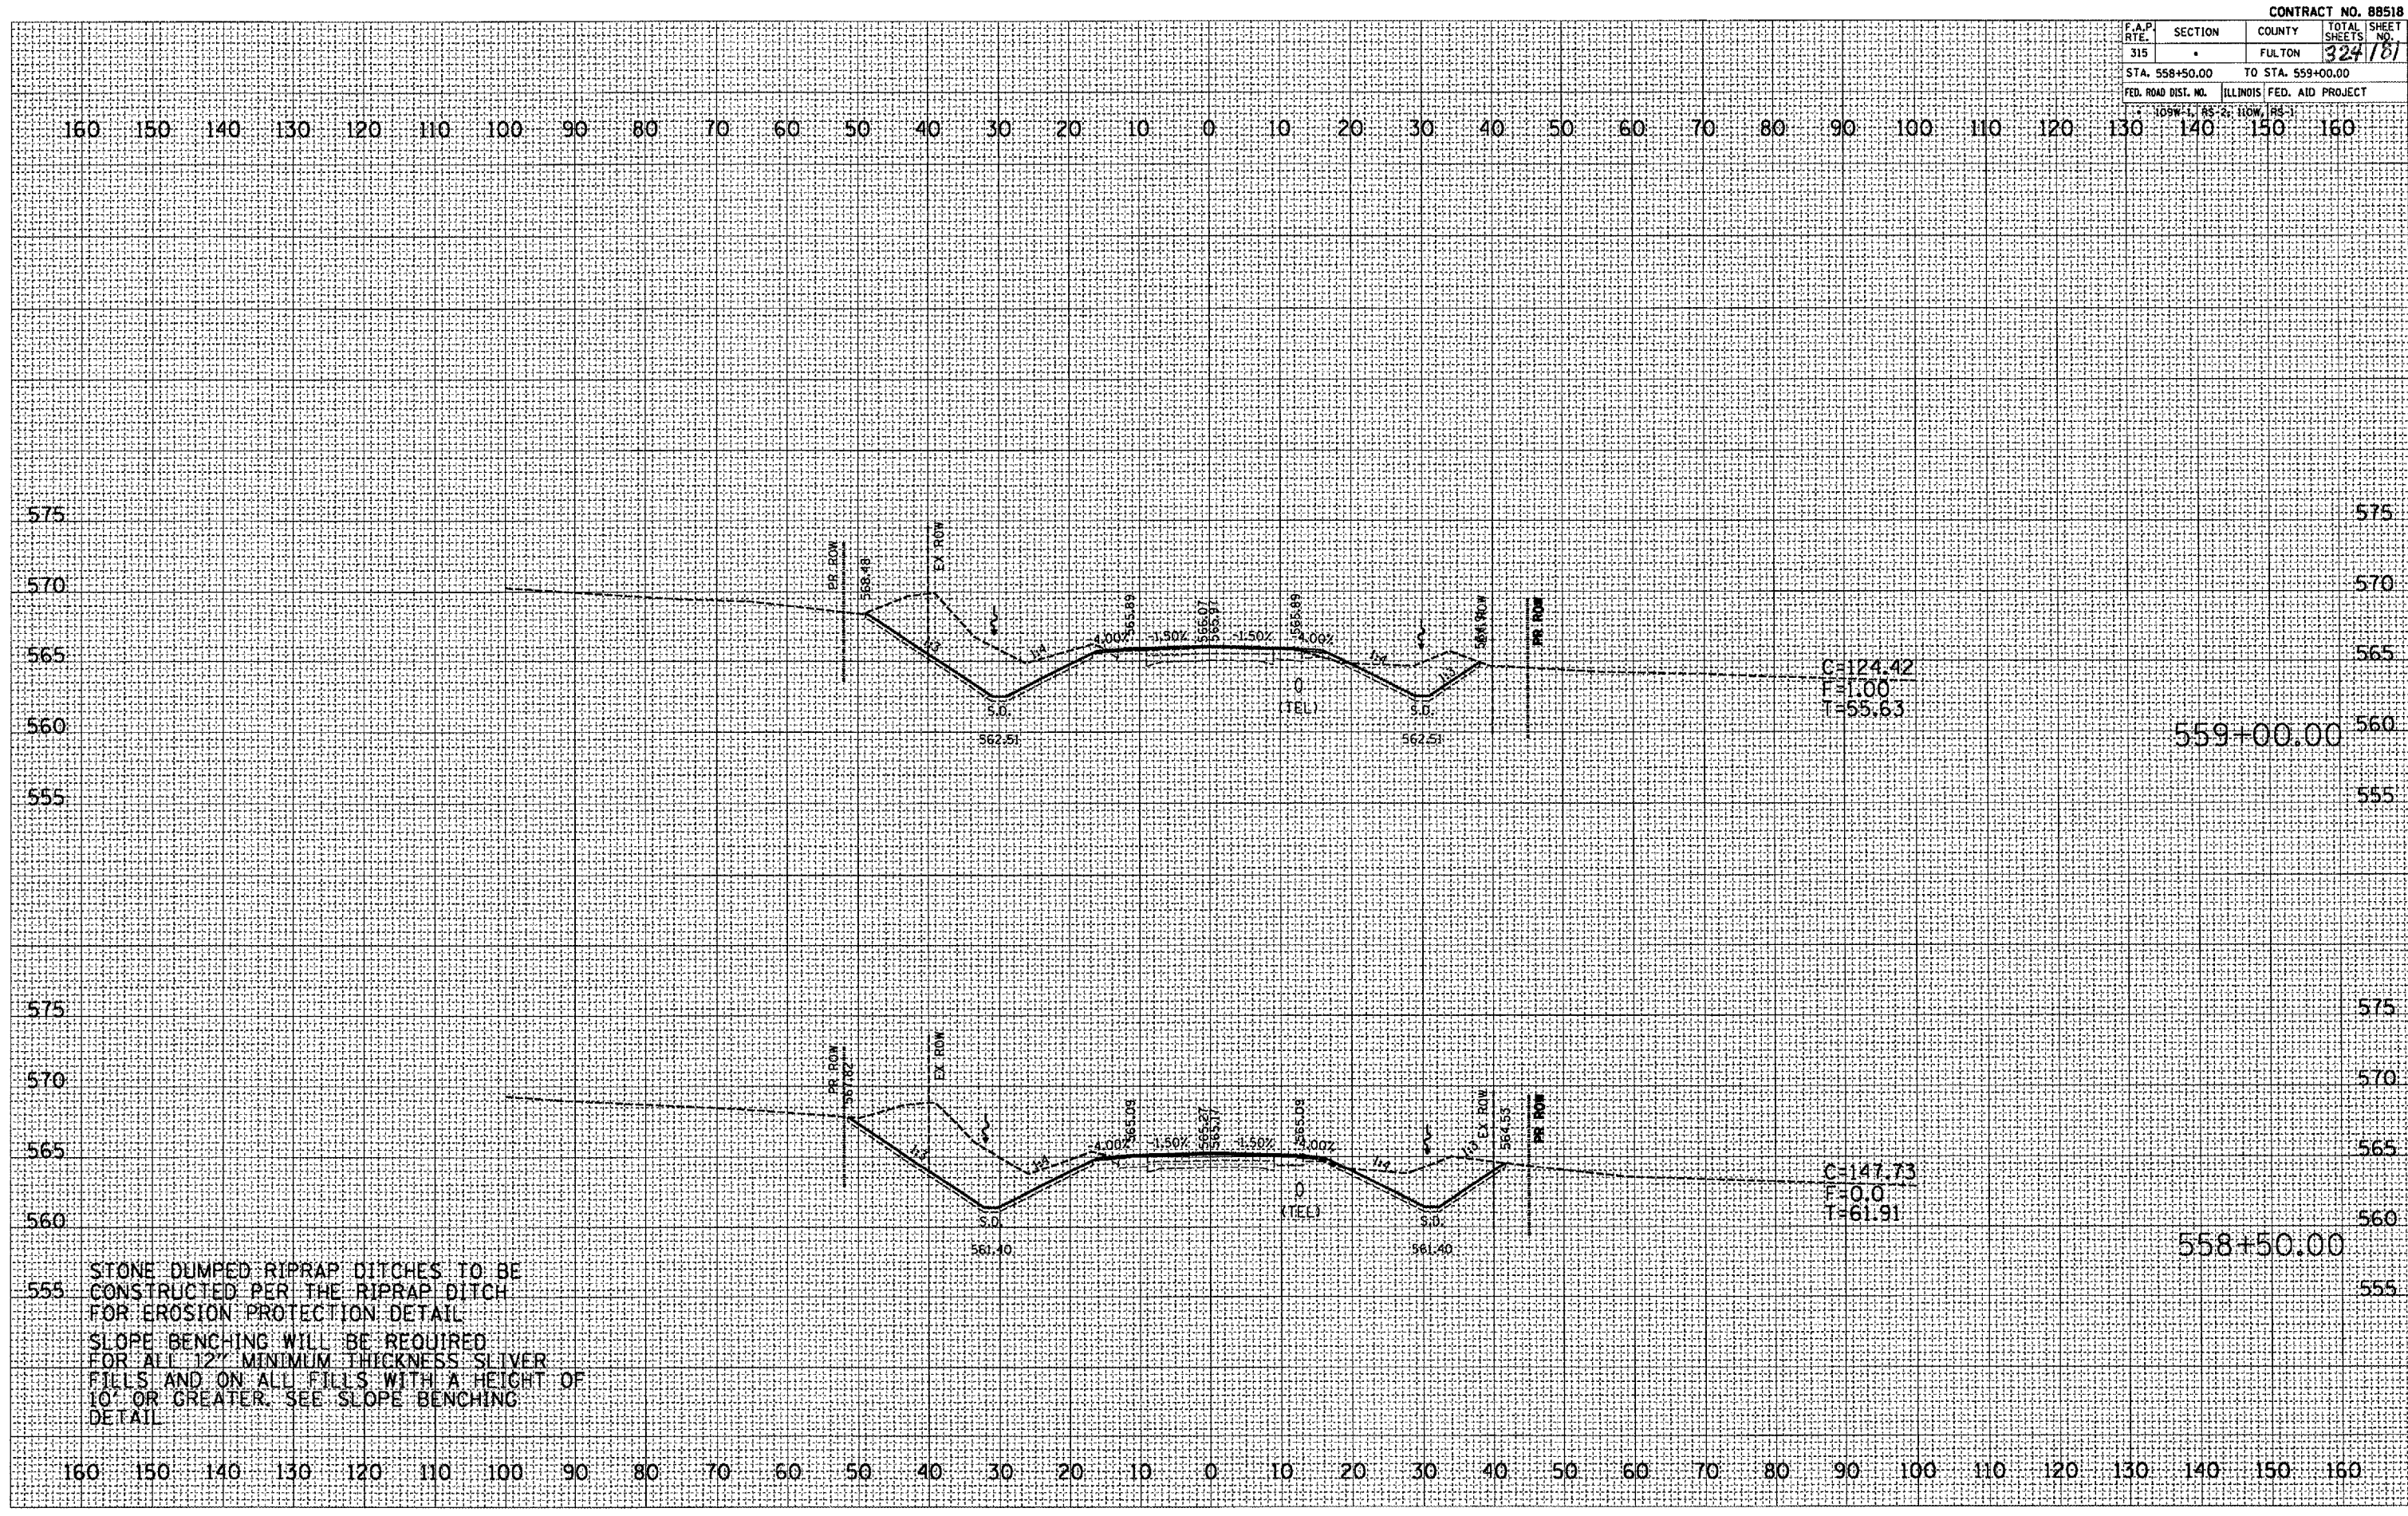

STONE DUMPED RIPRAP DITCHES TO BE CONSTRUCTED PER THE RIPRAP DITCH FOR EROSION PROTECTION DETAIL
 SLOPE BENCHING WILL BE REQUIRED FOR ALL 12" MINIMUM THICKNESS SLIVER FILLS AND ON ALL FILLS WITH A HEIGHT OF 10' OR GREATER. SEE SLOPE BENCHING DETAIL