


F.A.P. RTE.	SECTION	COUNTY	TOTAL SHEETS	SHEET NO.
315	.	FULTON	324	186
STA. 564+50.00 TO STA. 565+50.00			590	
FED. ROAD DIST. NO. ILLINOIS FED. AID PROJECT				

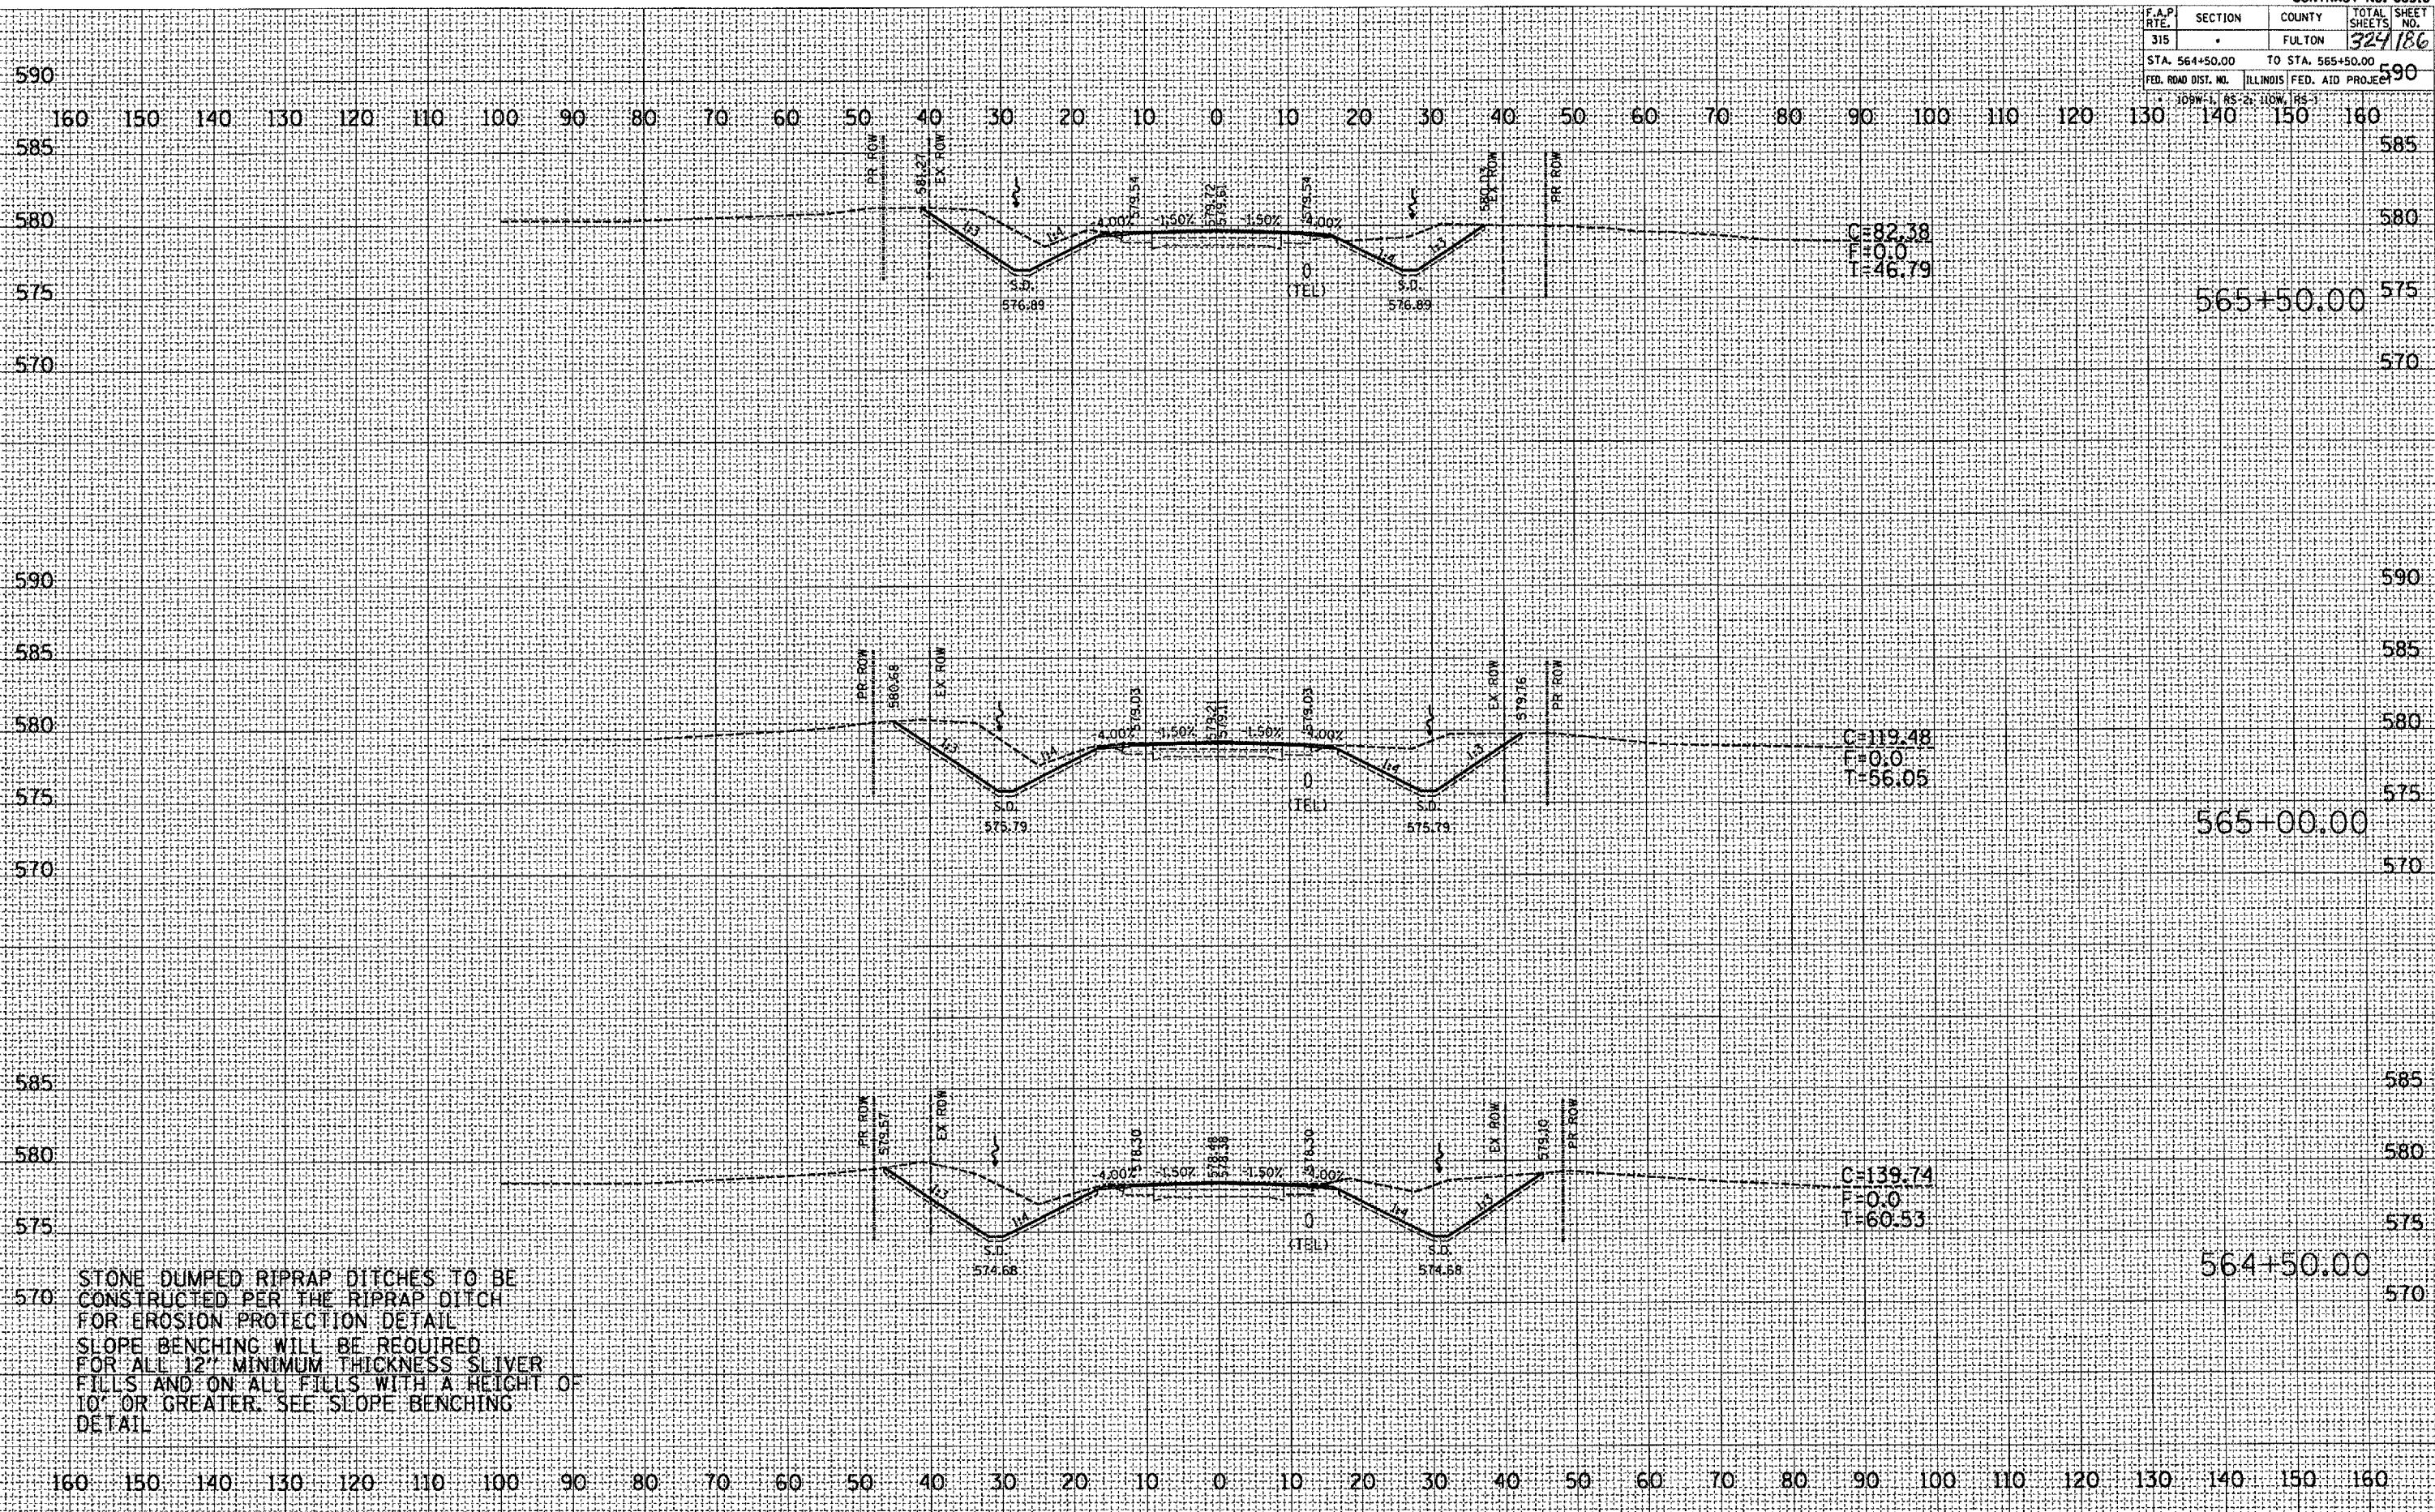

STONE DUMPED RIPRAP DITCHES TO BE CONSTRUCTED PER THE RIPRAP DITCH FOR EROSION PROTECTION DETAIL. SLOPE BENCHING WILL BE REQUIRED FOR ALL 12" MINIMUM THICKNESS SLIVER FILLS AND ON ALL FILLS WITH A HEIGHT OF 10' OR GREATER. SEE SLOPE BENCHING DETAIL.

FINAL SURVEY	DATE
NO.	
AREAS CHECKED	
AREAS CHECKED	
AREAS CHECKED	
AREAS CHECKED	

ORIGINAL SURVEY	DATE
NO.	
AREAS CHECKED	
AREAS CHECKED	
AREAS CHECKED	
AREAS CHECKED	

PLOT DATE: 9/25/2007  
 FILE NAME: s:\projects\1138\1138.dwg  
 PLOT SCALE: 1/8" = 1'-0"  
 USER NAME: r.ahmed