


F.A.P. RTE.	SECTION	COUNTY	TOTAL SHEETS	SHEET NO.
315	-	FULTON	324	189
STA. 568+50.00		TO STA. 569+00.00		
FED. ROAD DIST. NO. ILLINOIS FED. AID PROJECT				

JOBW-1, 85-2, 110W, 189-1

DATE	
BY	
FINAL SURVEY	
REVISIONS	
NOTED	
AREAS CHECKED	
NO.	

DATE	
BY	
ORIGINAL SURVEY	
REVISIONS	
NOTED	
AREAS CHECKED	
NO.	

PLOT DATE: 9/25/2887
 FILE NAME: e:\projects\unl\88518\unl189.dwg
 USER: RLE
 USER DATE: 9/25/2887

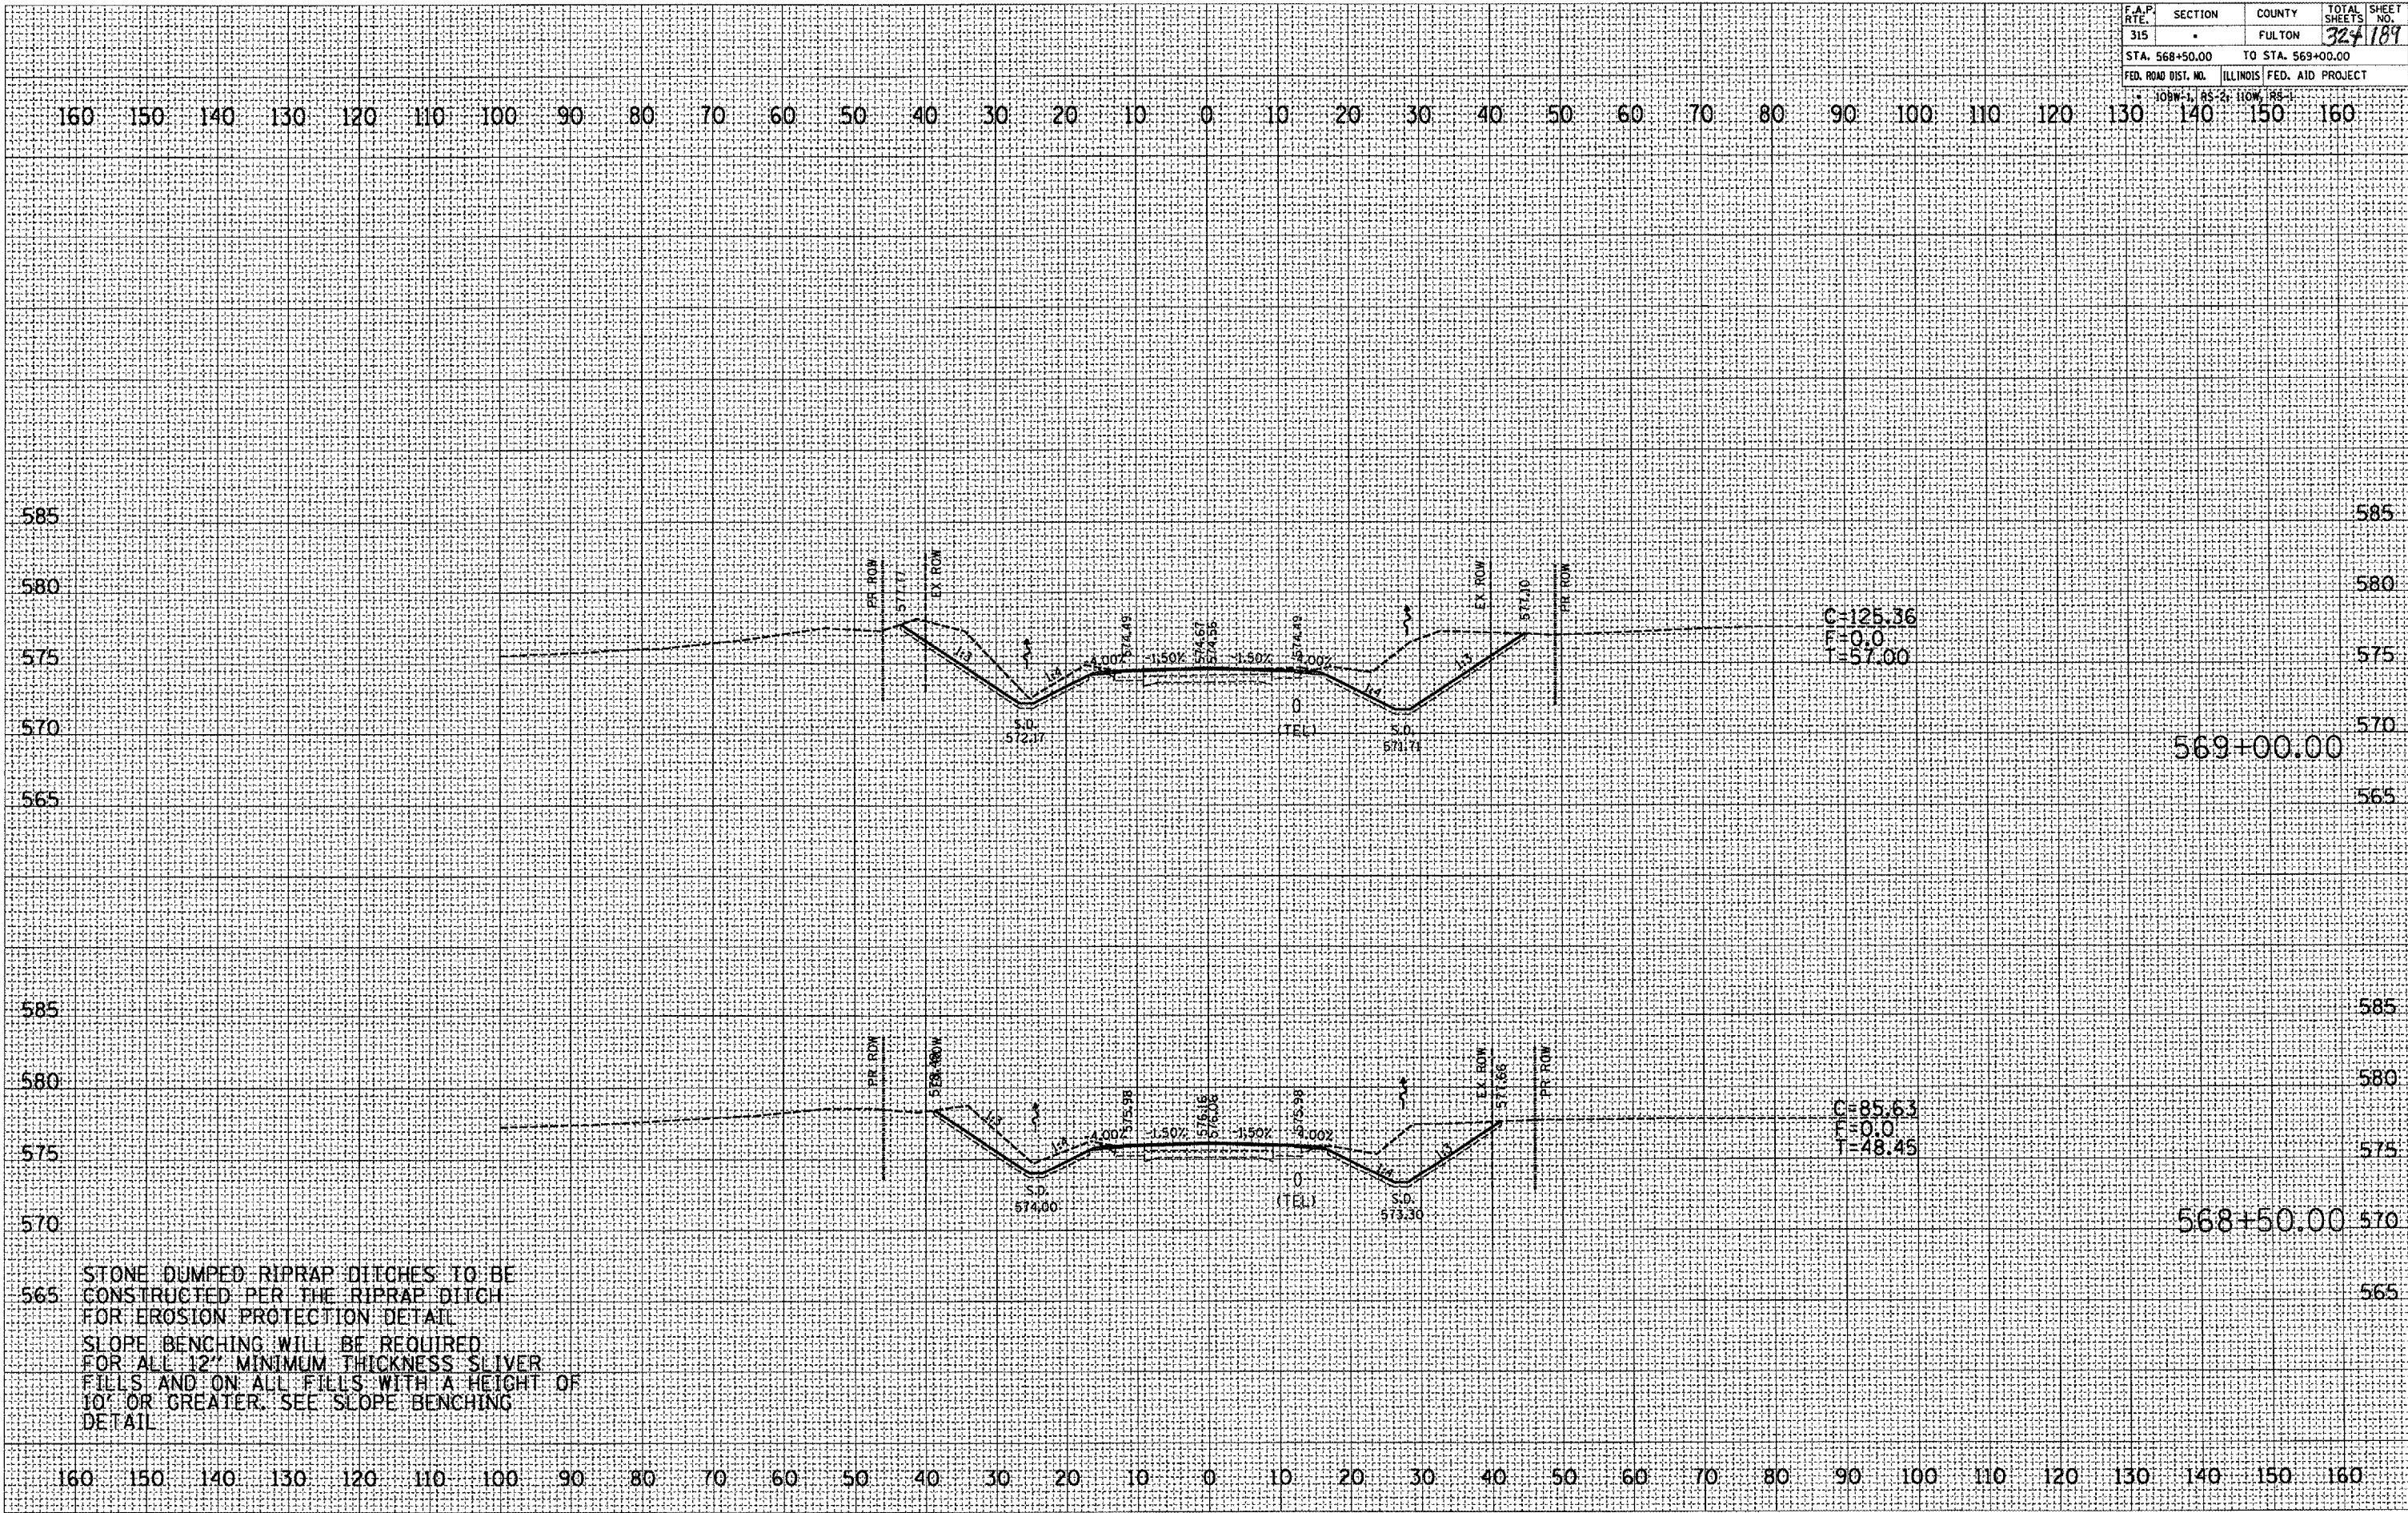

STONE DUMPED RIPRAP DITCHES TO BE CONSTRUCTED PER THE RIPRAP DITCH FOR EROSION PROTECTION DETAIL. SLOPE BENCHING WILL BE REQUIRED FOR ALL 12" MINIMUM THICKNESS SLIVER FILLS AND ON ALL FILLS WITH A HEIGHT OF 10' OR GREATER. SEE SLOPE BENCHING DETAIL.