


F.A.P. RTE.	SECTION	COUNTY	TOTAL SHEETS	SHEET NO.
315		FULTON	324	191
STA. 570+50.00		TO STA. 571+17.35		
FED. ROAD DIST. NO. ILLINOIS FED. AID PROJECT				

FINISHED SURVEY	BY	DATE
UNFINISHED SURVEY		
PLOTTED		
TEMPLATE		
AREAS CHECKED		
AREAS CHECKED		

ORIGINAL SURVEY	BY	DATE
UNFINISHED SURVEY		
PLOTTED		
TEMPLATE		
AREAS CHECKED		
AREAS CHECKED		

PLOT DATE: 9/25/2007  
 FILE NAME: c:\projects\136\sum\136sum\136sum.dwg  
 SCALE: 1"=20.00'  
 USER NAME: m...@...

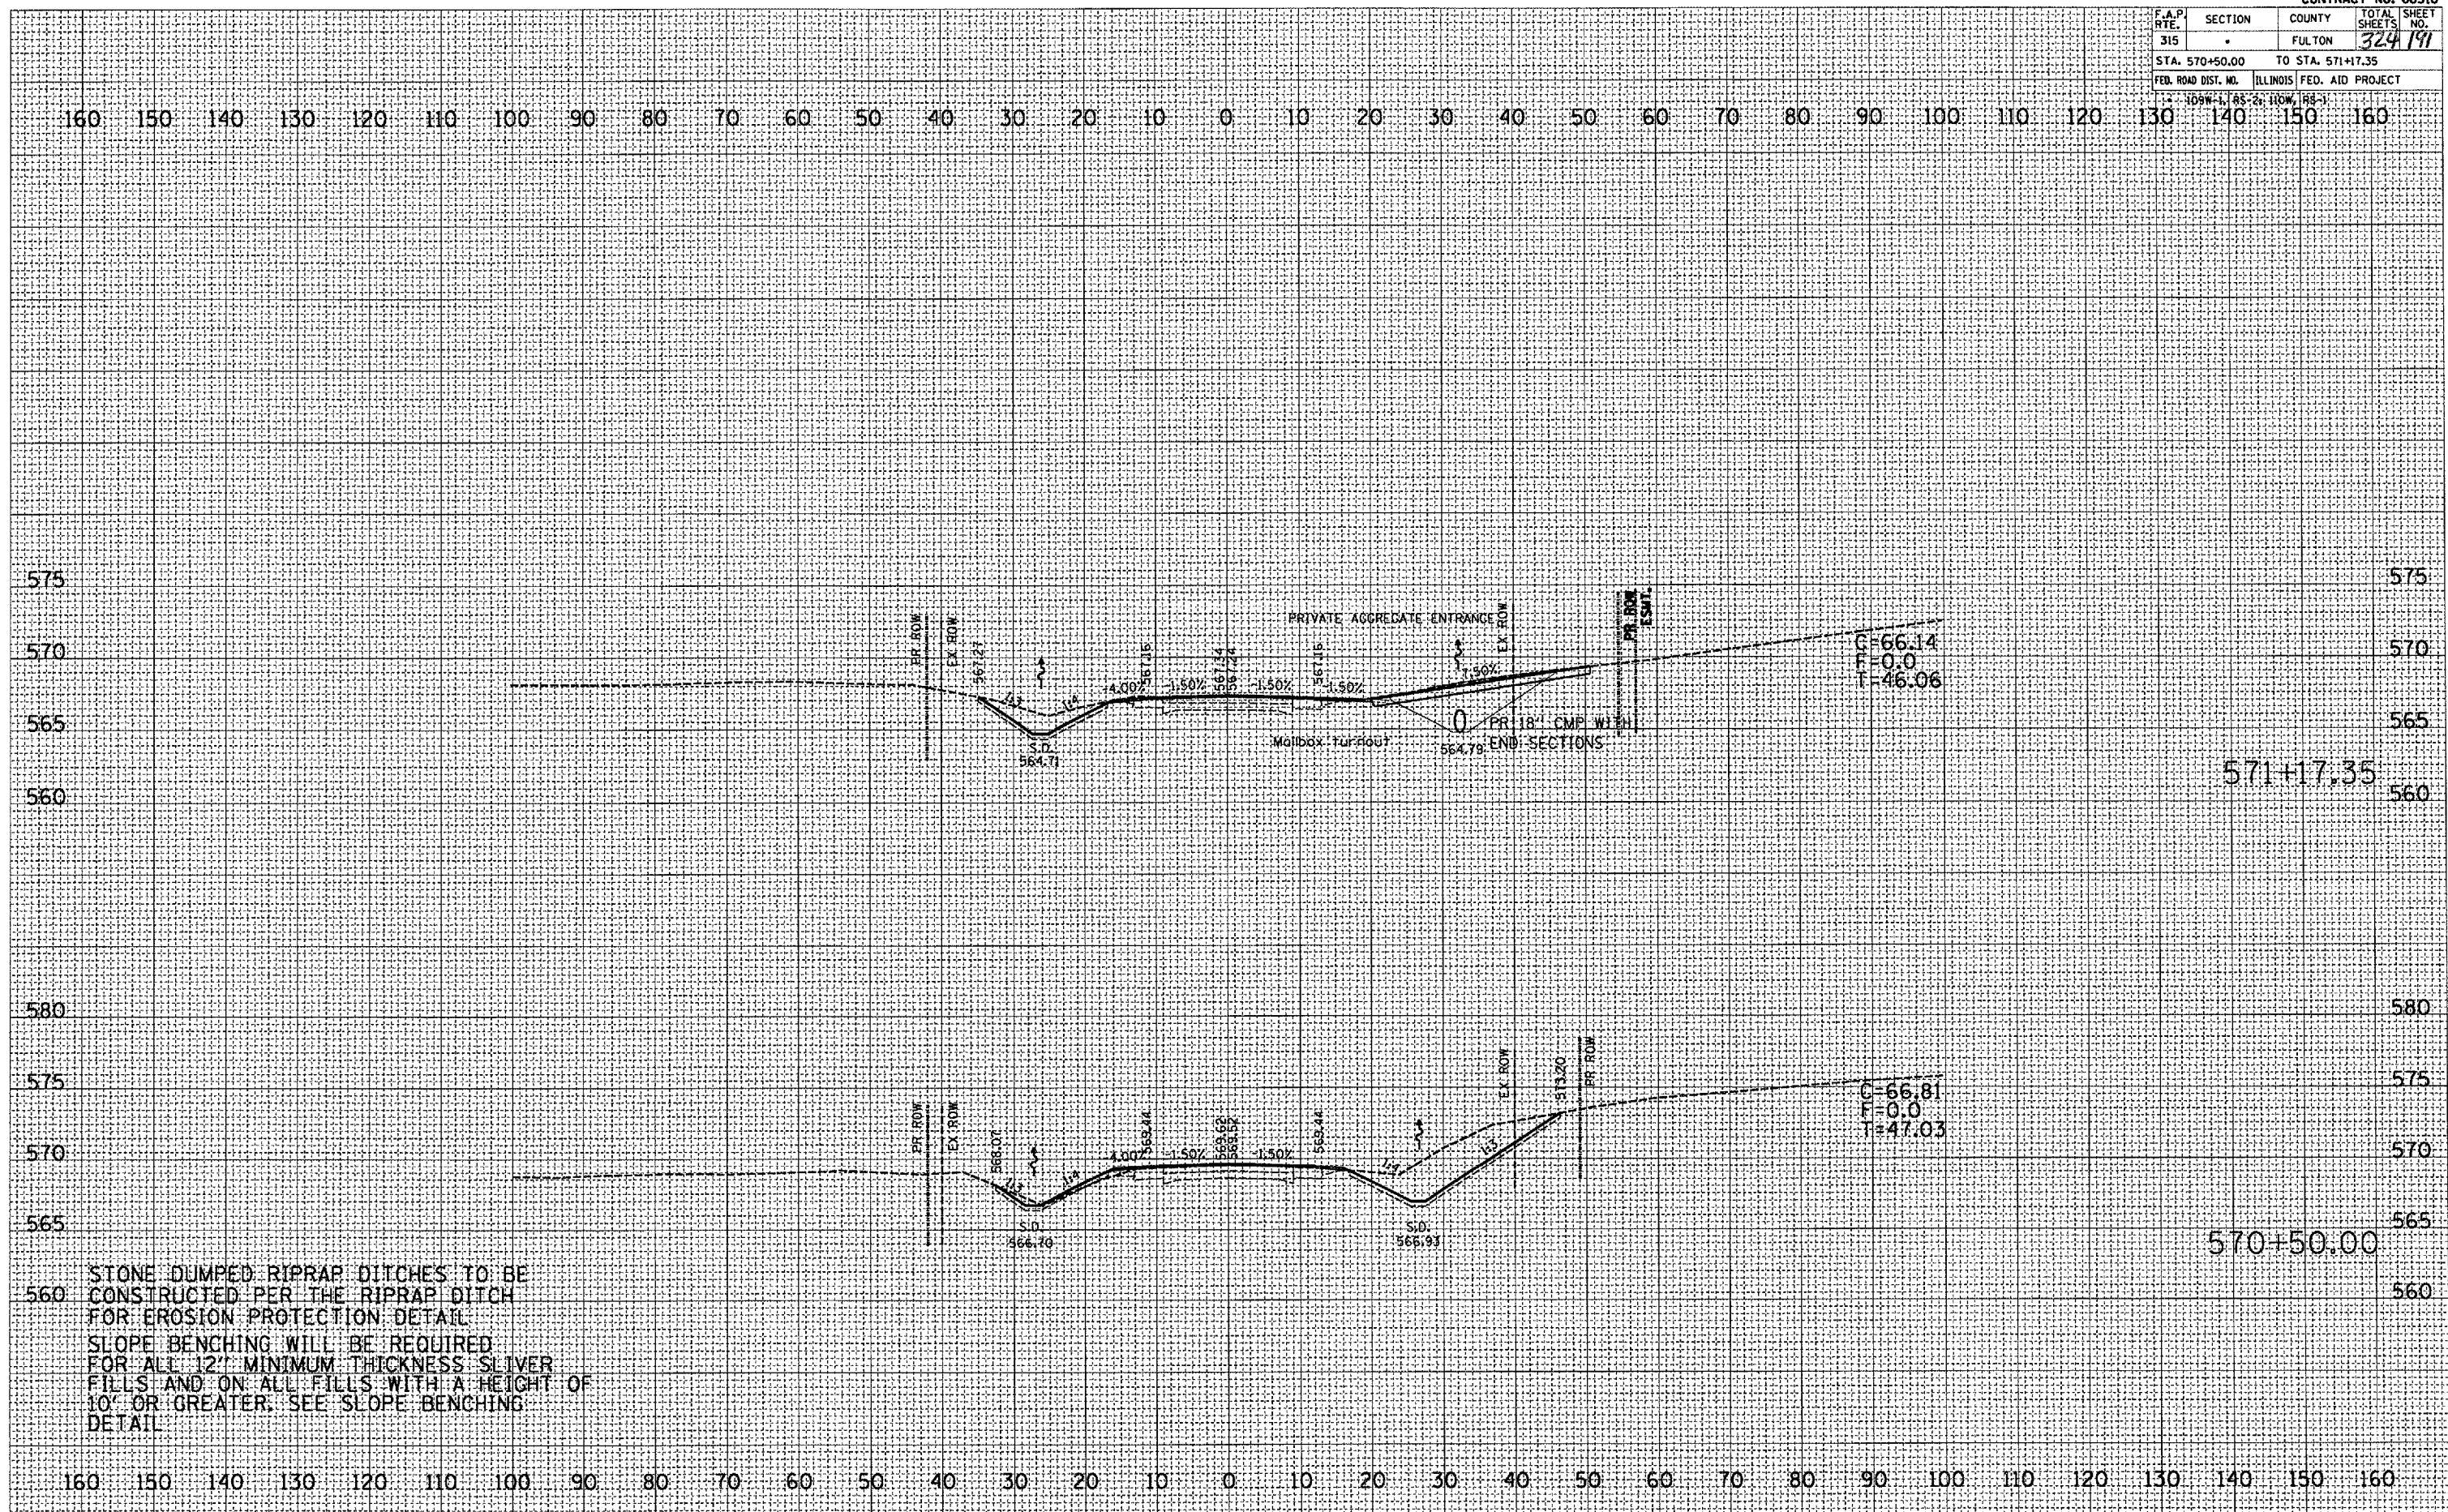

STONE DUMPED RIPRAP DITCHES TO BE CONSTRUCTED PER THE RIPRAP DITCH FOR EROSION PROTECTION. DETAIL SLOPE BENCHING WILL BE REQUIRED FOR ALL 12" MINIMUM THICKNESS SLIVER FILLS AND ON ALL FILLS WITH A HEIGHT OF 10' OR GREATER. SEE SLOPE BENCHING DETAIL.