


F.A.P. RTE.	SECTION	COUNTY	TOTAL SHEETS	SHEET NO.
315		FULTON	324	202
STA. 582+50.00		TO STA. 583+00.00		
FED. ROAD DIST. NO. ILLINOIS FED. AID PROJECT				

109W-1, RS-2, FLOW, RS-1

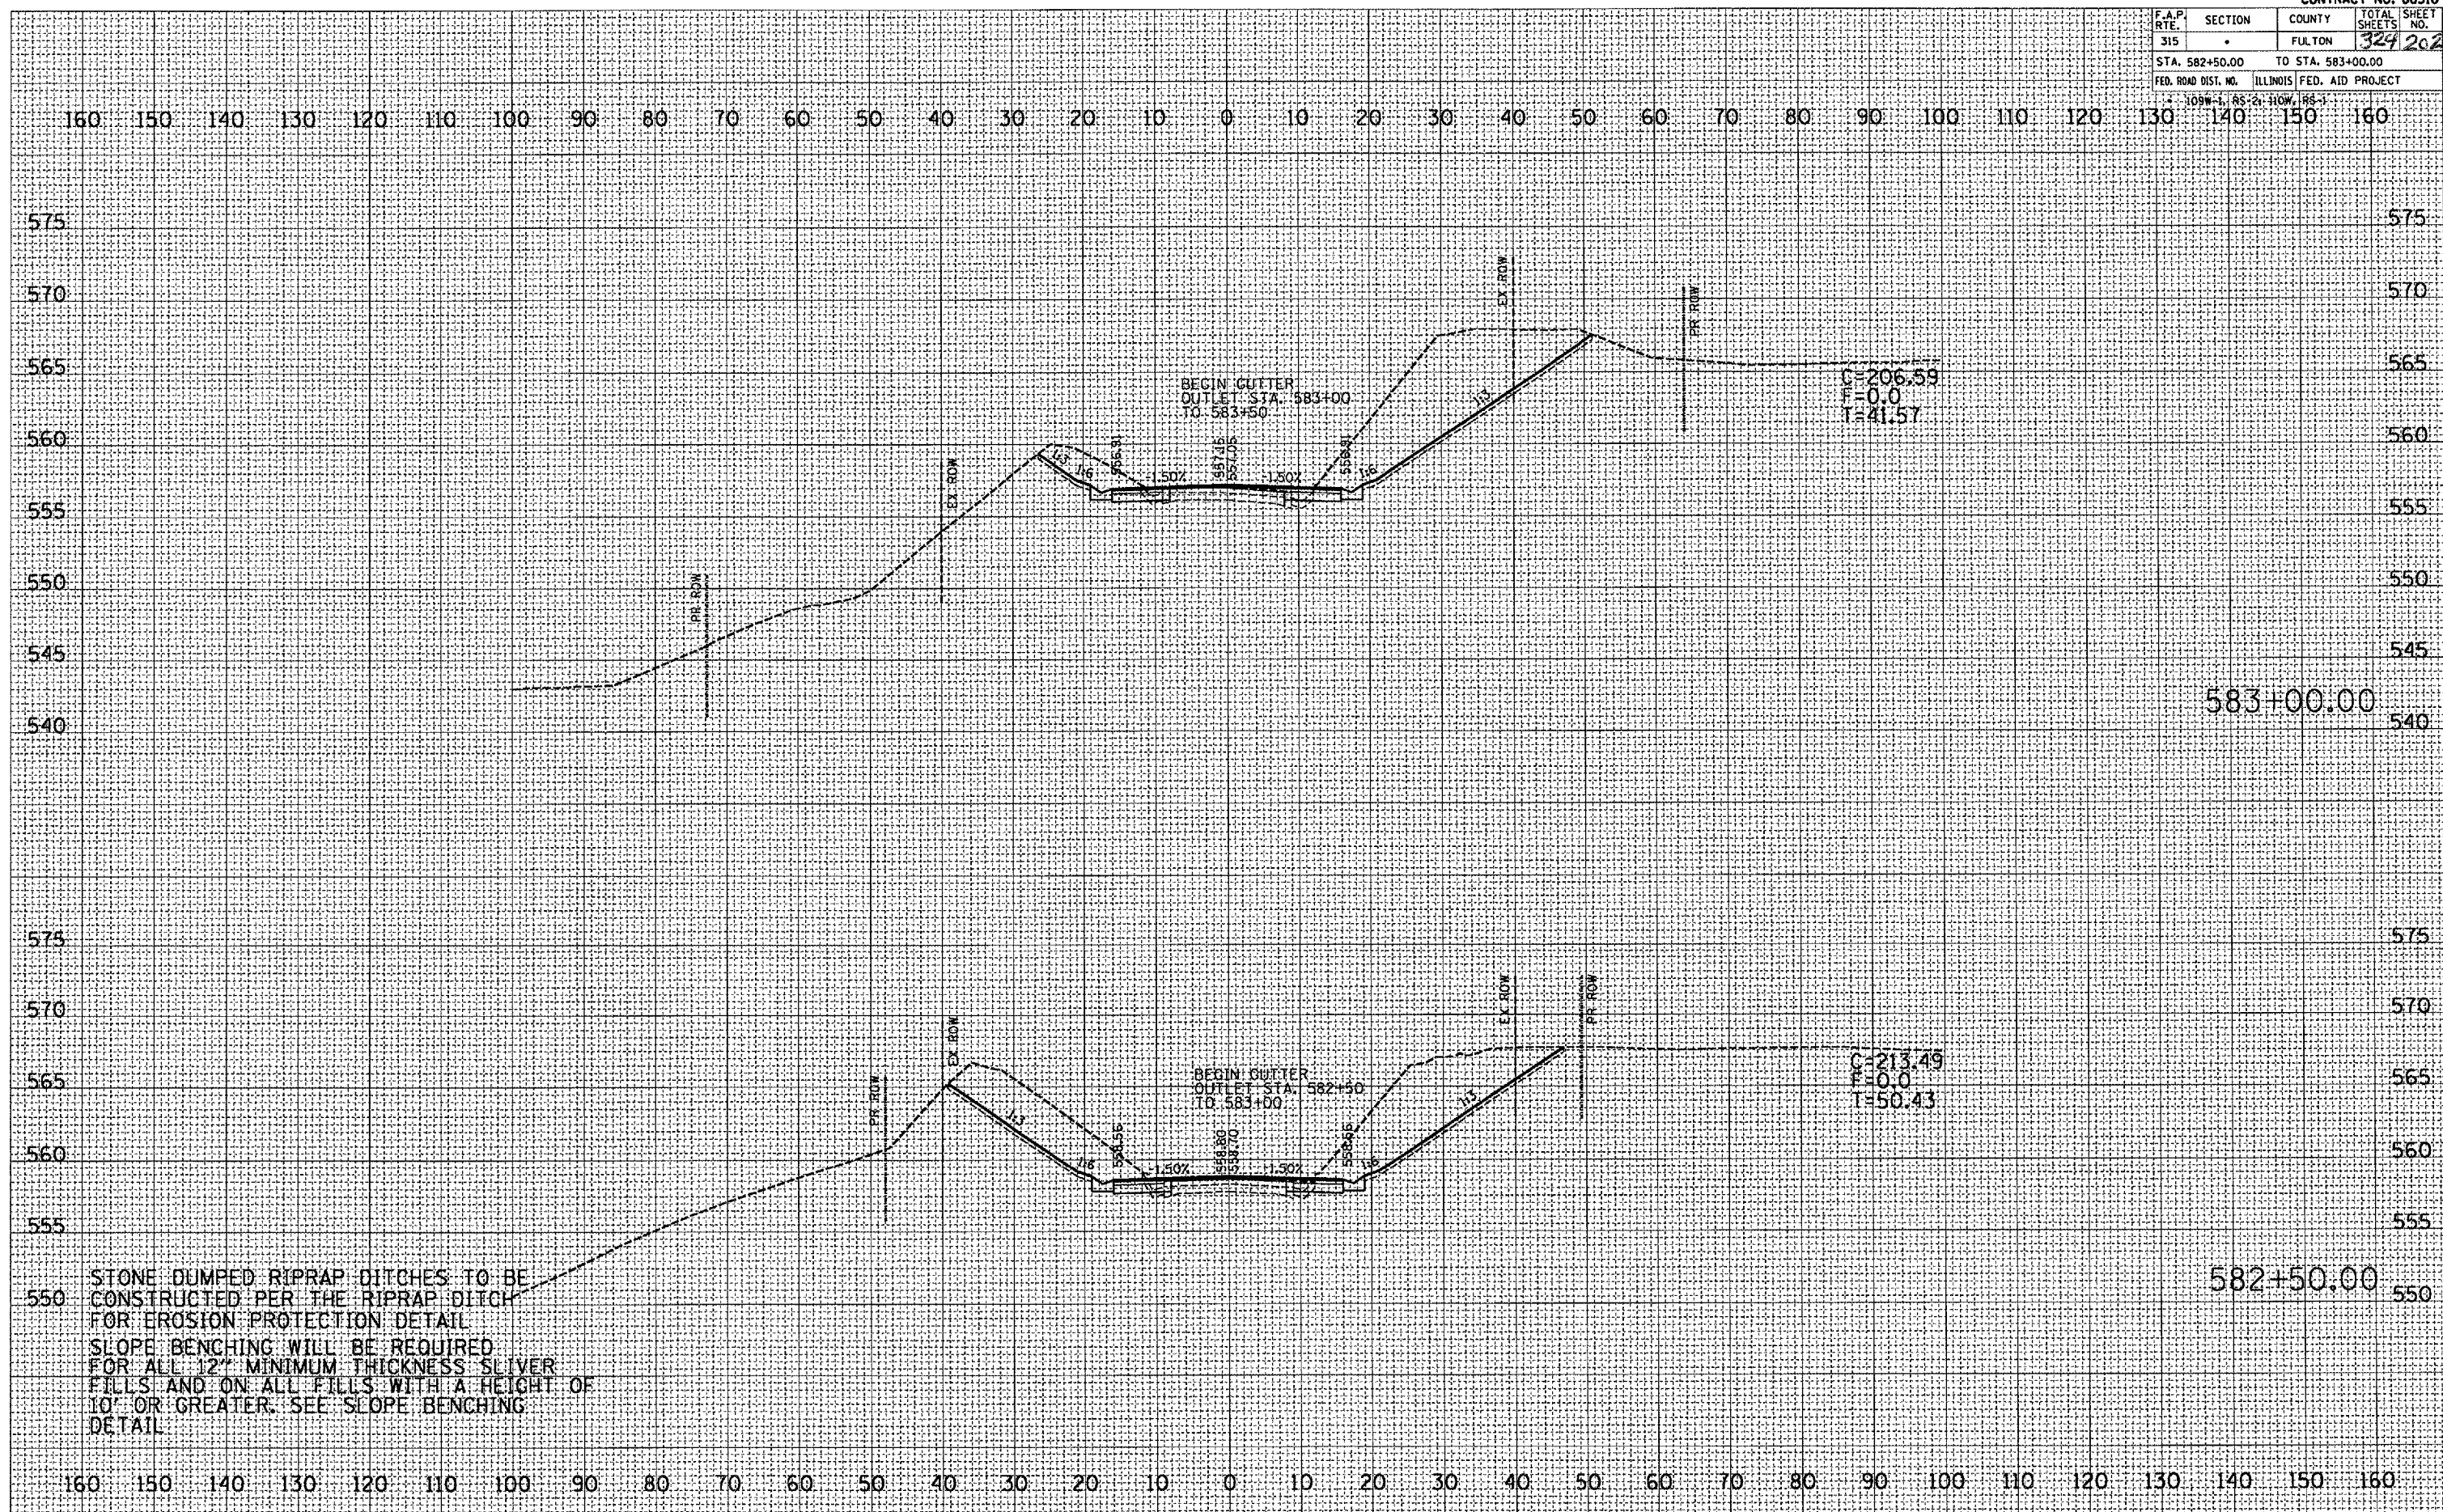

STONE DUMPED RIPRAP DITCHES TO BE CONSTRUCTED PER THE RIPRAP DITCH FOR EROSION PROTECTION DETAIL. SLOPE BENCHING WILL BE REQUIRED FOR ALL 12" MINIMUM THICKNESS SLIVER FILLS AND ON ALL FILLS WITH A HEIGHT OF 10' OR GREATER. SEE SLOPE BENCHING DETAIL.

FINAL SURVEY	BY	DATE
REVISIONS		
NOTED		
PLANNED		
TEMPORARY		
AREAS		
CHECKED		

ORIGINAL SURVEY	BY	DATE
REVISIONS		
NOTED		
PLANNED		
TEMPORARY		
AREAS		
CHECKED		

PLOT DATE: 1/9/25/2007  
 FILE NAME: C:\projects\1036\plan\1036.dwg  
 PLOT SCALE: 1/8" = 1'-0"  
 USER NAME: j.murphy