


F.A.P. RTE.	SECTION	COUNTY	TOTAL SHEETS	SHEET NO.
315		FULTON	324	205
STA. 584+00.00		TO STA. 584+00.00		
FED. ROAD DIST. NO.		ILLINOIS FED. AID PROJECT		

FINN	DATE
SIRBY	BY
NOTE BOOK	
NO.	
REMARKS	
PLOTTED	
TEMPLATE	
AREAS	
CHANGED	

ORIGINAL	DATE
SURVEY	BY
NOTE BOOK	
NO.	
REMARKS	
PLOTTED	
TEMPLATE	
AREAS	
CHANGED	

PLOT DATE: 9/25/2007  
 FILE NAME: c:\projects\1138\1138.dwg  
 PLOT SCALE: 1/8" = 1'-0"  
 USER: jmc

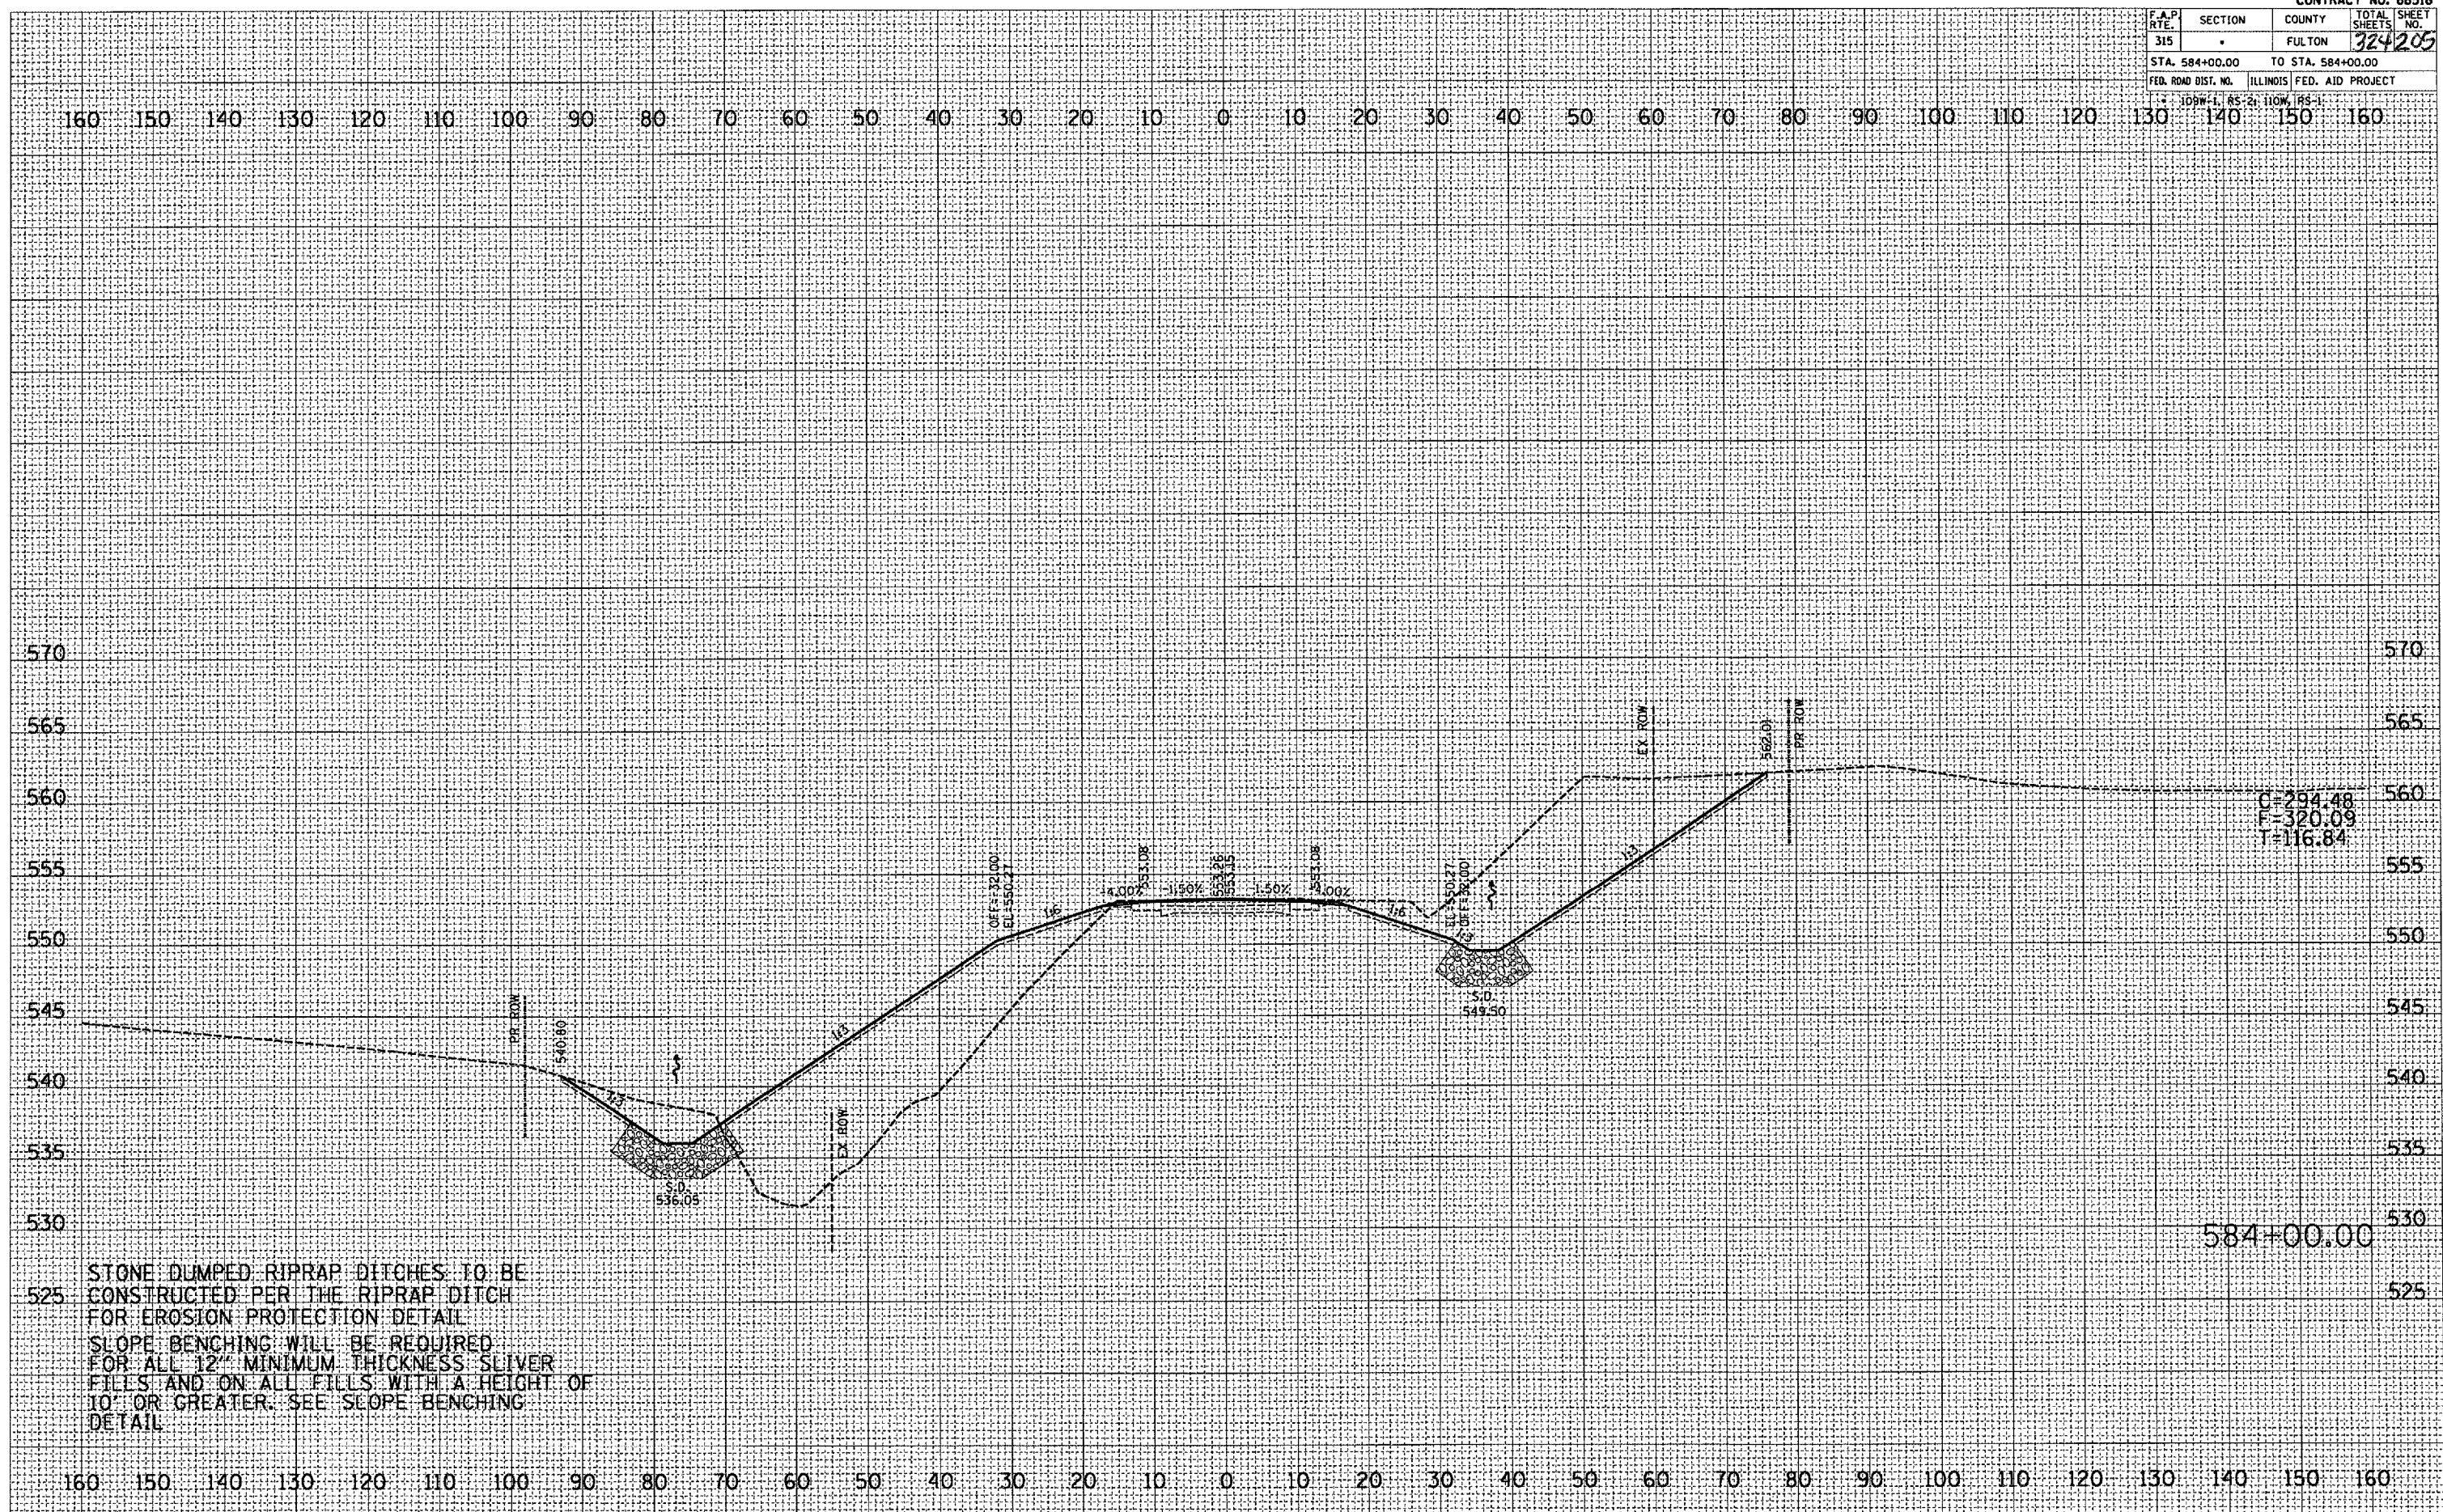

STONE DUMPED RIPRAP DITCHES TO BE  
 CONSTRUCTED PER THE RIPRAP DITCH  
 FOR EROSION PROTECTION DETAIL  
 SLOPE BENCHING WILL BE REQUIRED  
 FOR ALL 12" MINIMUM THICKNESS SLIVER  
 FILLS AND ON ALL FILLS WITH A HEIGHT OF  
 10' OR GREATER. SEE SLOPE BENCHING  
 DETAIL

584+00.00

C=294.48  
 F=320.09  
 T=116.84