


F.A.P. RTE.	SECTION	COUNTY	TOTAL SHEET NO.
315		FULTON	324/218
STA. 591+00.00		TO STA. 591+50.00	
FED. ROAD DIST. NO.	ILLINOIS	FED. AID PROJECT	

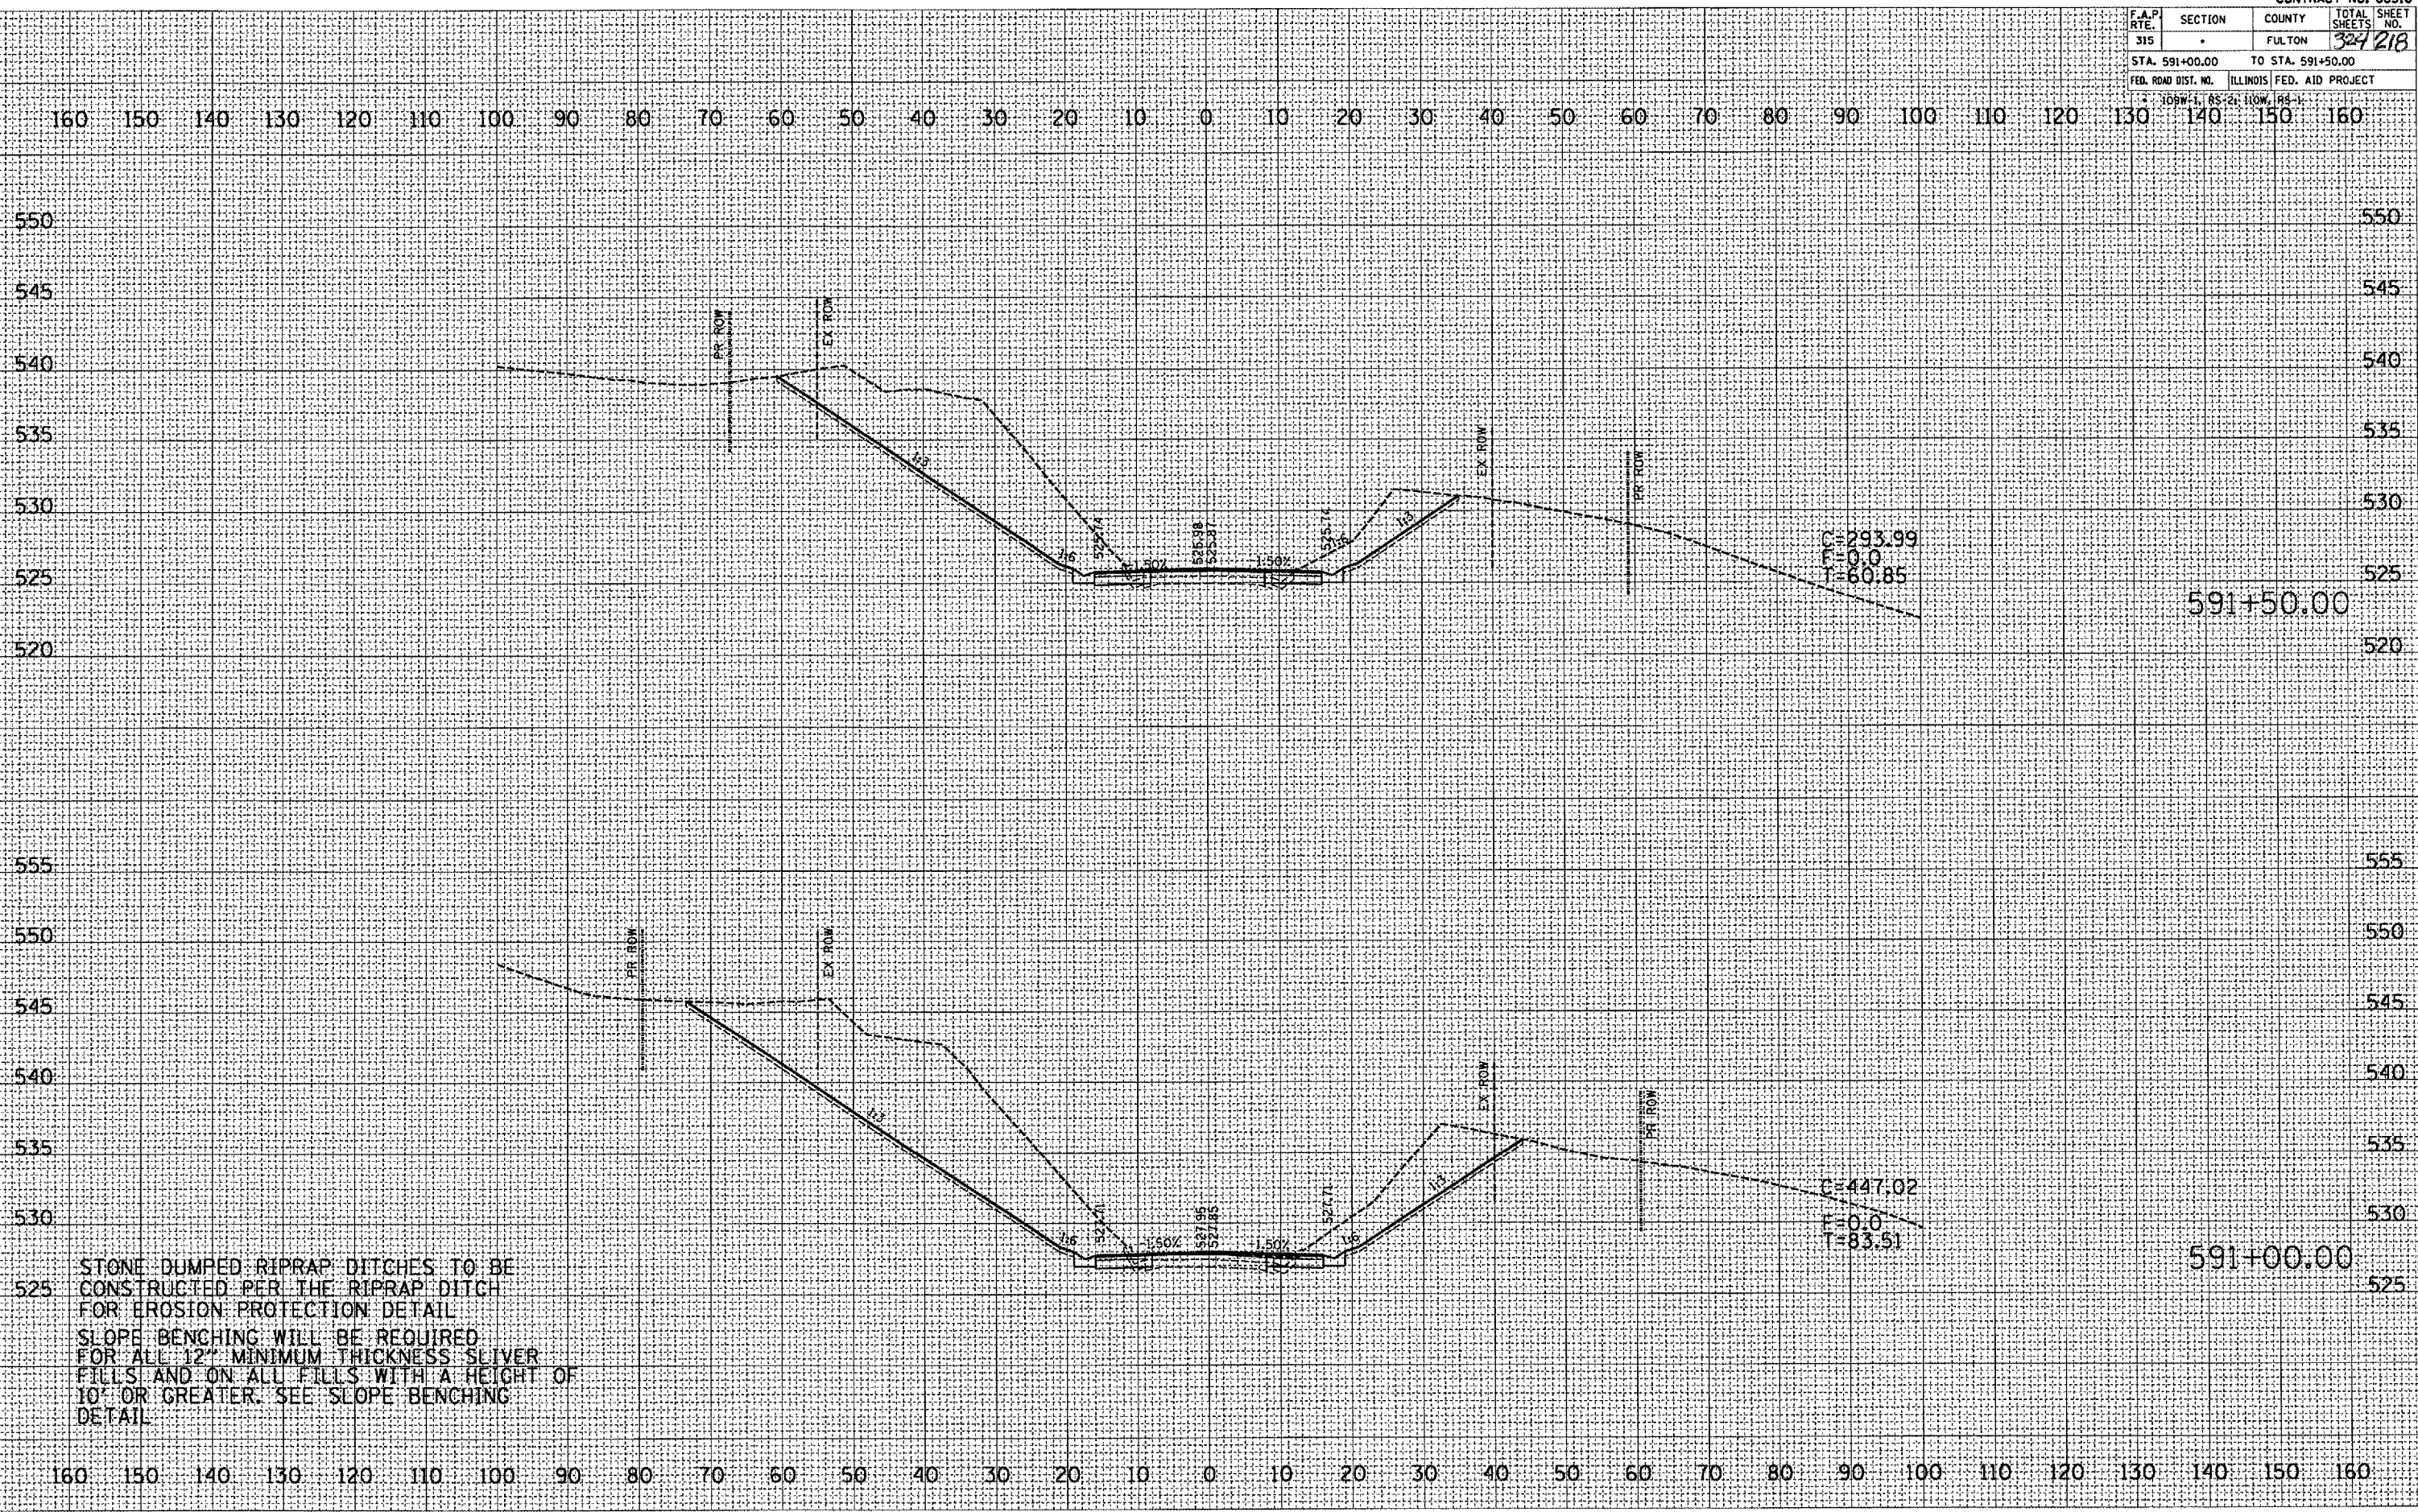

STONE DUMPED RIPRAP DITCHES TO BE CONSTRUCTED PER THE RIPRAP DITCH FOR EROSION PROTECTION DETAIL
 SLOPE BENCHING WILL BE REQUIRED FOR ALL 12" MINIMUM THICKNESS SLIVER FILLS AND ON ALL FILLS WITH A HEIGHT OF 10' OR GREATER. SEE SLOPE BENCHING DETAIL

FINAL SURVEY	DATE
REVISIONS	BY
PLOTTED	
NOTE BOOK	
TEMPLATE	
AREAS	
AREAS CHECKED	

ORIGINAL SURVEY	DATE
REVISIONS	BY
PLOTTED	
NOTE BOOK	
TEMPLATE	
AREAS	
AREAS CHECKED	

PLOT DATE : 9/25/2007
 FILE NAME : c:\projects\un38\un38.dwg
 PLOT SCALE : 21.872 / 1
 USER NAME : mshumaker