


F.A.P. RTE.	SECTION	COUNTY	TOTAL SHEETS	SHEET NO.
315	.	FULTON	324	222
STA. 594+00.00		TO STA. 594+50.00		535
FED. ROAD DIST. NO.		ILLINOIS FED. AID PROJECT		

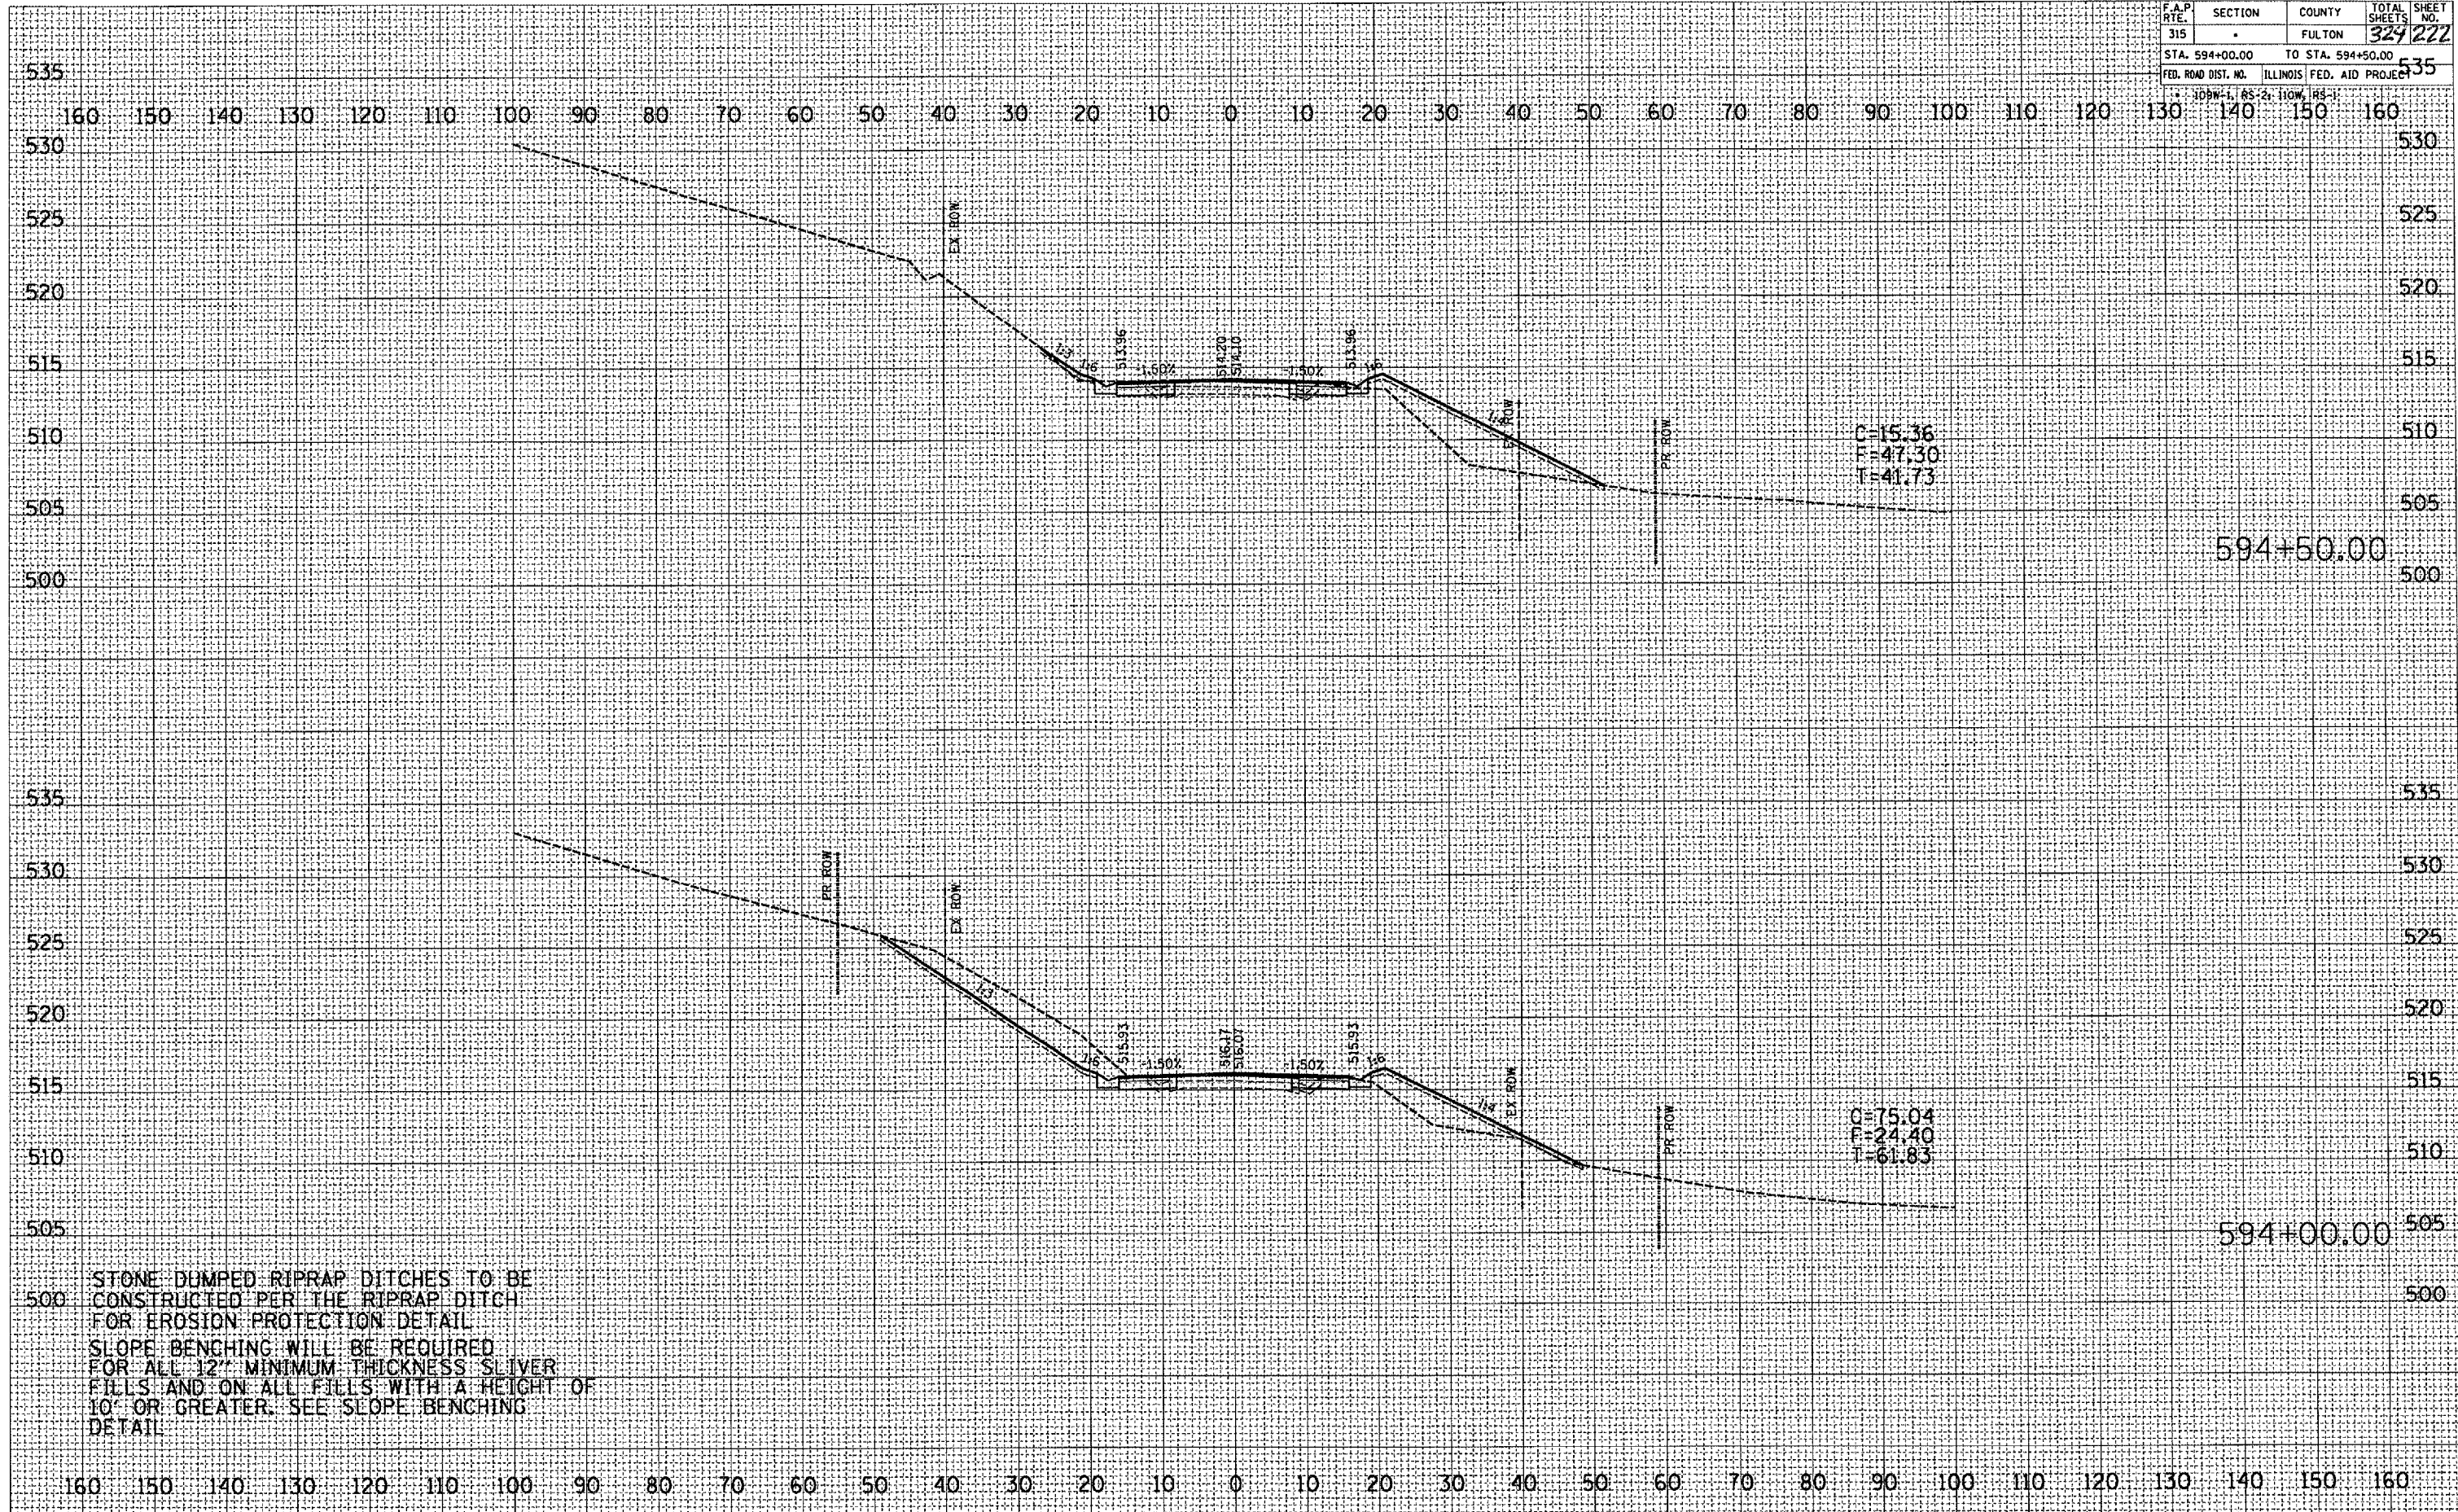

STONE DUMPED RIPRAP DITCHES TO BE CONSTRUCTED PER THE RIPRAP DITCH FOR EROSION PROTECTION DETAIL. SLOPE BENCHING WILL BE REQUIRED FOR ALL 12" MINIMUM THICKNESS SLIVER FILLS AND ON ALL FILLS WITH A HEIGHT OF 10" OR GREATER. SEE SLOPE BENCHING DETAIL.

FINAL SURVEY	DATE
REVISIONS	
PLOTTED	
TEMPLATE	
AREAS	
AREAS CHECKED	

ORIGINAL SURVEY	DATE
REVISIONS	
PLOTTED	
TEMPLATE	
AREAS	
AREAS CHECKED	

PLOT DATE: 9/25/2007
 FILE NAME: m:\projects\va138\un\un138\un138.dwg
 PLOT SCALE: 24672 / IN
 USER NAME: mchambers