


F.A.P. RTE.	SECTION	COUNTY	TOTAL SHEETS	SHEET NO.
315	.	FULTON	324	230
STA. 600+50.00		TO STA. 600+50.00		
FED. ROAD DIST. NO.		ILLINOIS FED. AID PROJECT		

DATE	
BY	
REVISIONS	
NOTED	
REPLATE	
AREAS	
AREAS CHECKED	
FINAL SURVEY	
NOTE BOOK	
NO.	

DATE	
BY	
REVISIONS	
NOTED	
REPLATE	
AREAS	
AREAS CHECKED	
ORIGINAL SURVEY	
NOTE BOOK	
NO.	

PLOT DATE : 9/25/2007
 FILE NAME : c:\pwworkspace\138\138.dwg
 PLOT SCALE : 1/8" = 1'-0"
 USER NAME : mshah

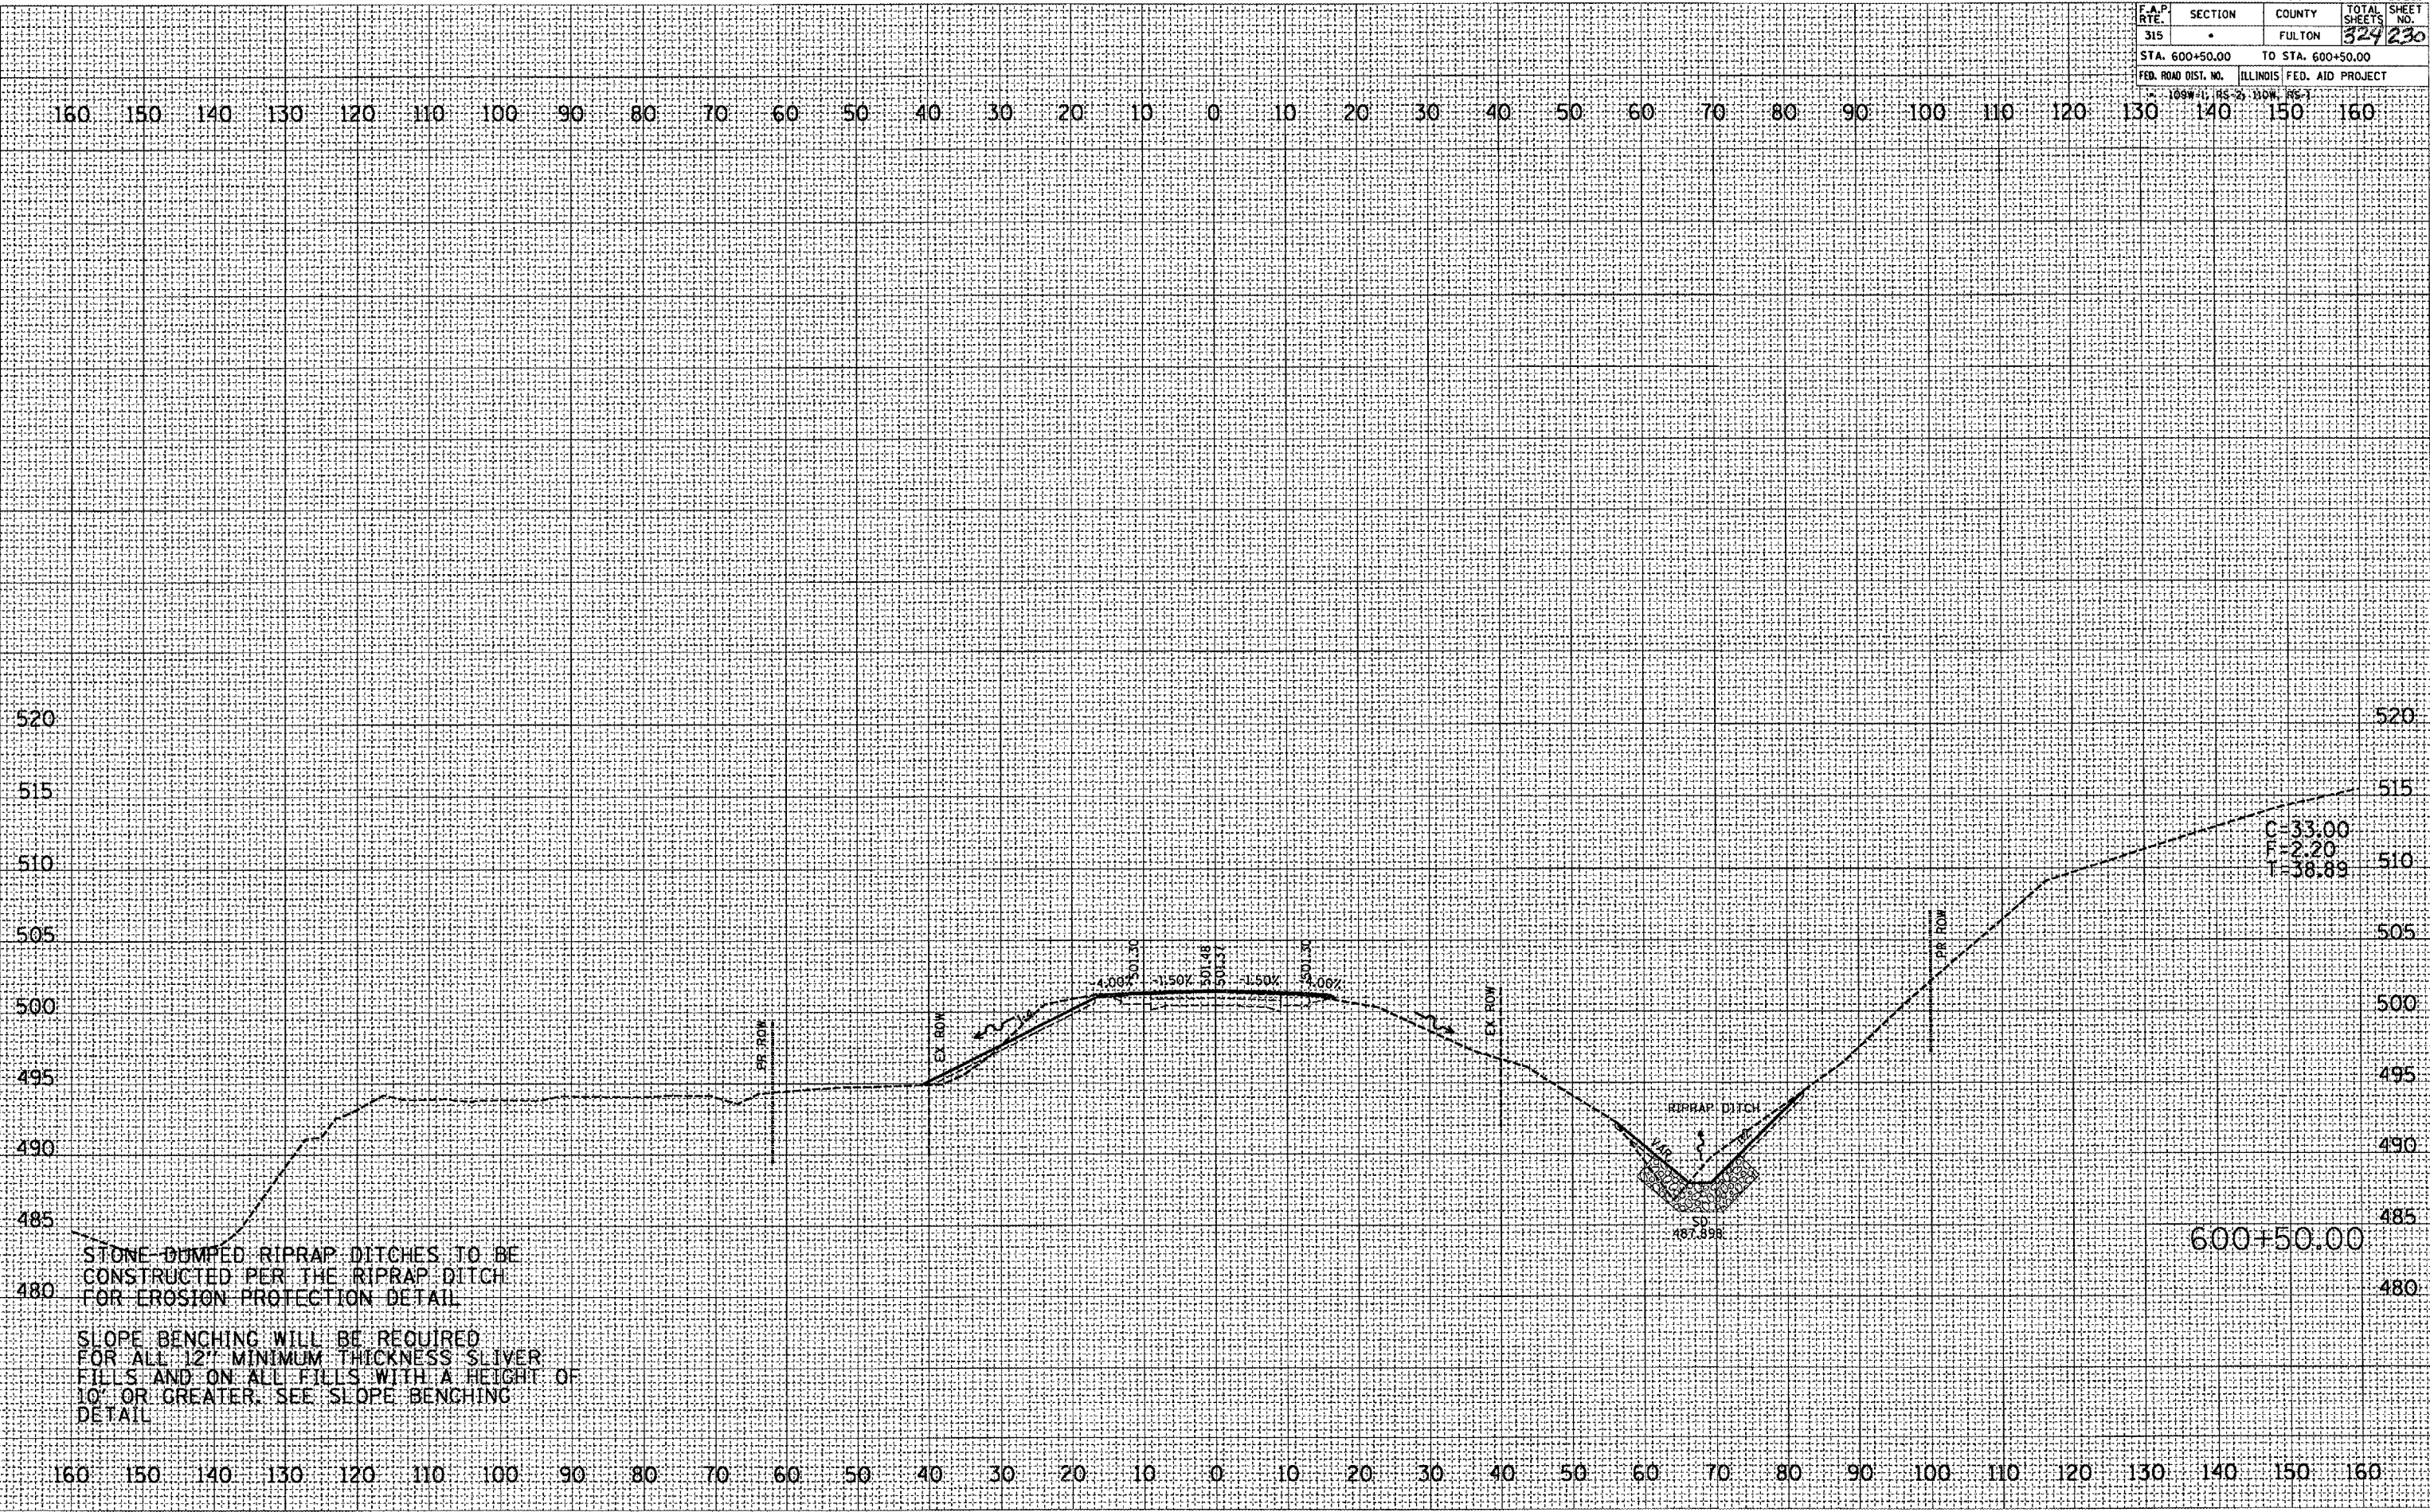

STONE-DUMPED RIPRAP DITCHES TO BE CONSTRUCTED PER THE RIPRAP DITCH FOR EROSION PROTECTION DETAIL

SLOPE BENCHING WILL BE REQUIRED FOR ALL 12" MINIMUM THICKNESS SLIVER FILLS AND ON ALL FILLS WITH A HEIGHT OF 10' OR GREATER. SEE SLOPE BENCHING DETAIL

C=33.00
 F=2.20
 L=38.89

600+50.00

RIPRAP DITCH

SD
 187.598

EX. ROW

EX. ROW

EX. ROW

EX. ROW

4.00%

1.50%

1.50%

0.06%

520

520

515

515

510

510

505

505

500

500

495

495

490

490

485

485

480

480

160

160

150

150

140

140

130

130

120

120

110

110

100

100

90

90

80

80

70

70

60

60

50

50

40

40

30

30

20

20

10

10

0

0

10

10

20

20

30

30

40

40

50

50

60

60

70

70

80

80

90

90

100

100

110

110

120

120

130

130

140

140

150

150

160

160