
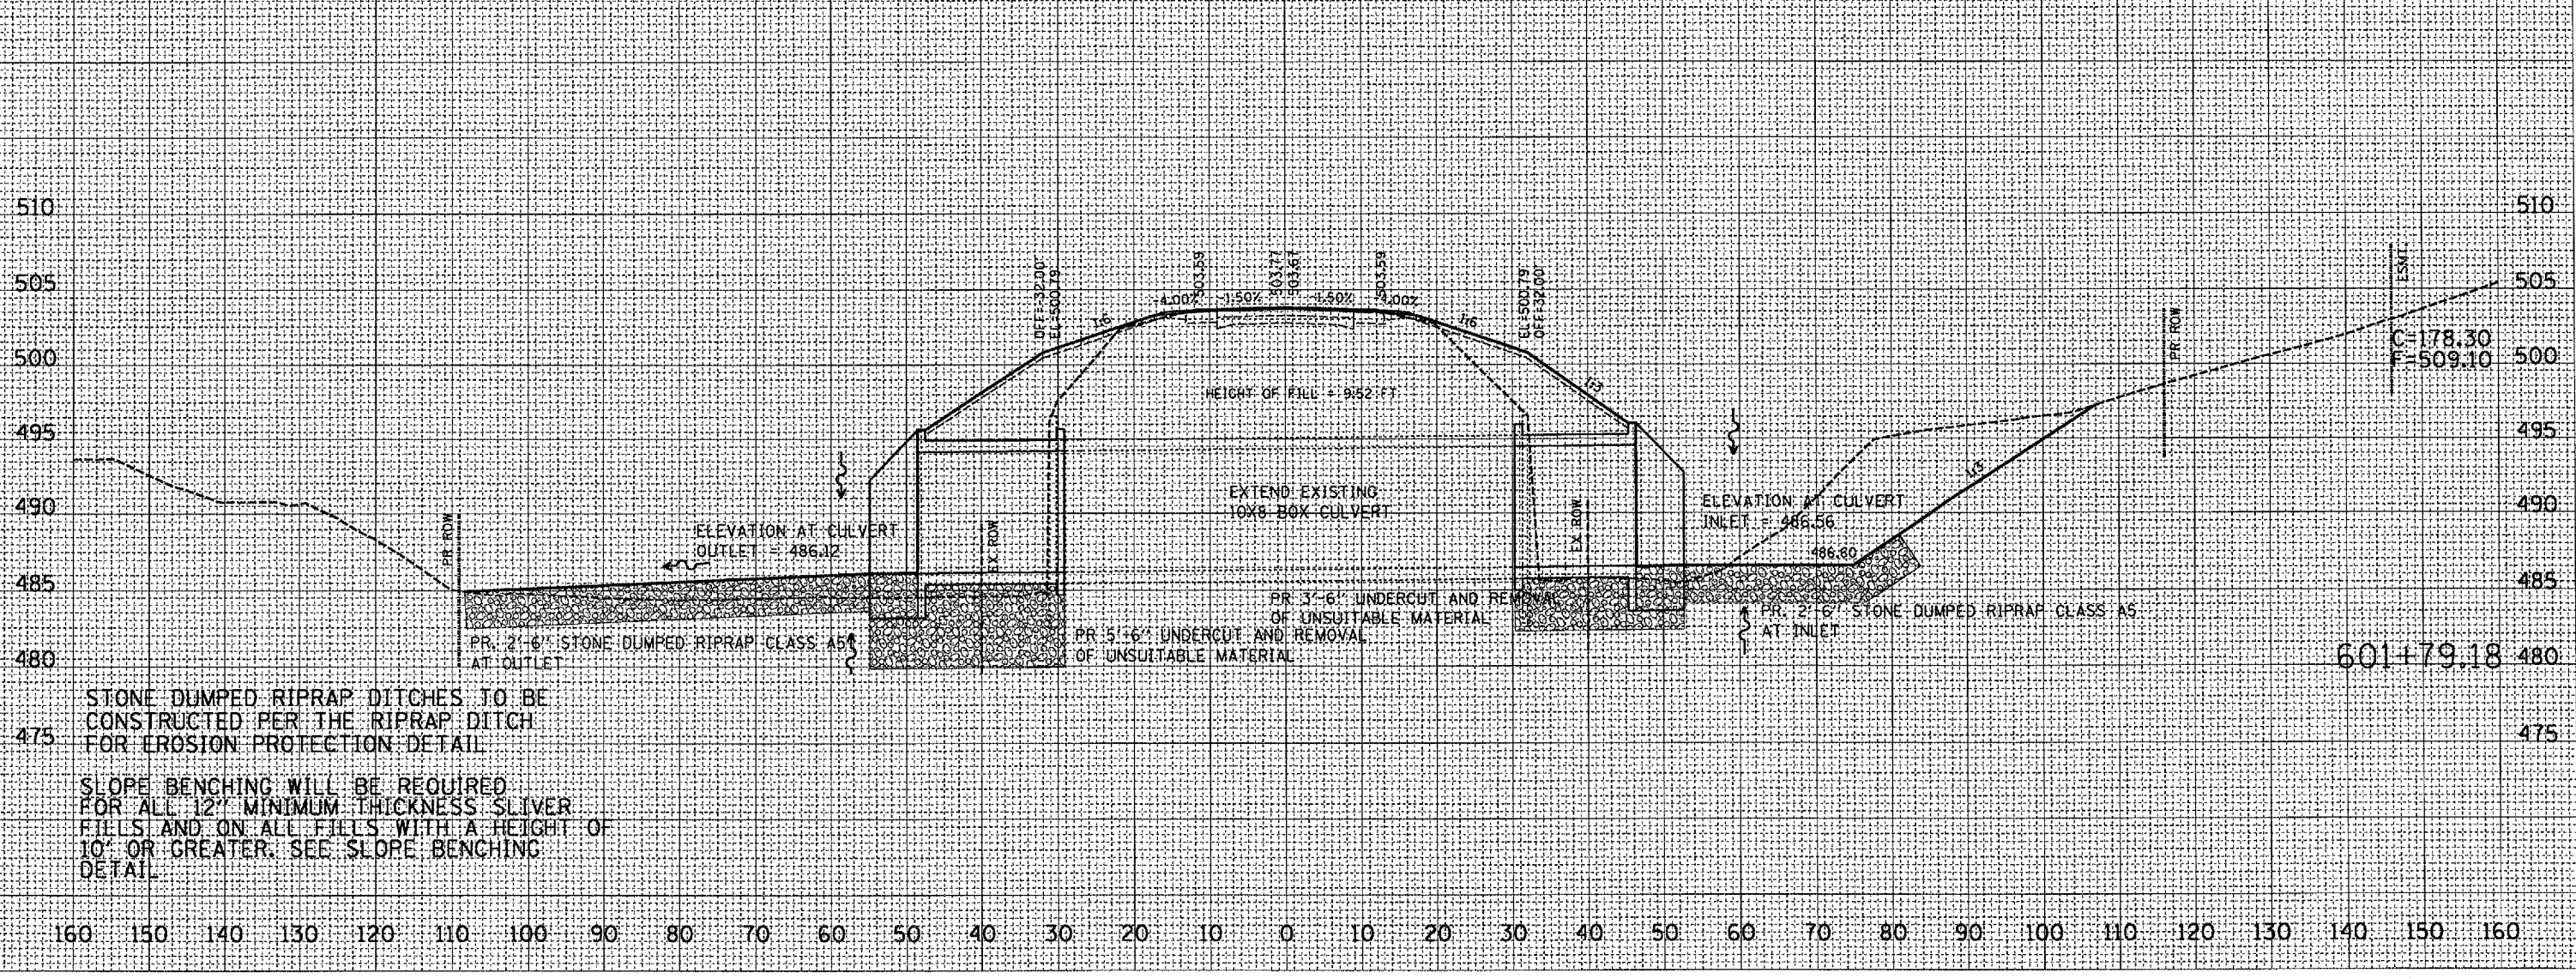


F.A.P. RTE.	SECTION	COUNTY	TOTAL SHEETS	SHEET NO.
315		FULTON	324	232
STA. 601+79.18		TO STA. 602+00.00		
ILLINOIS FED. AID PROJECT				

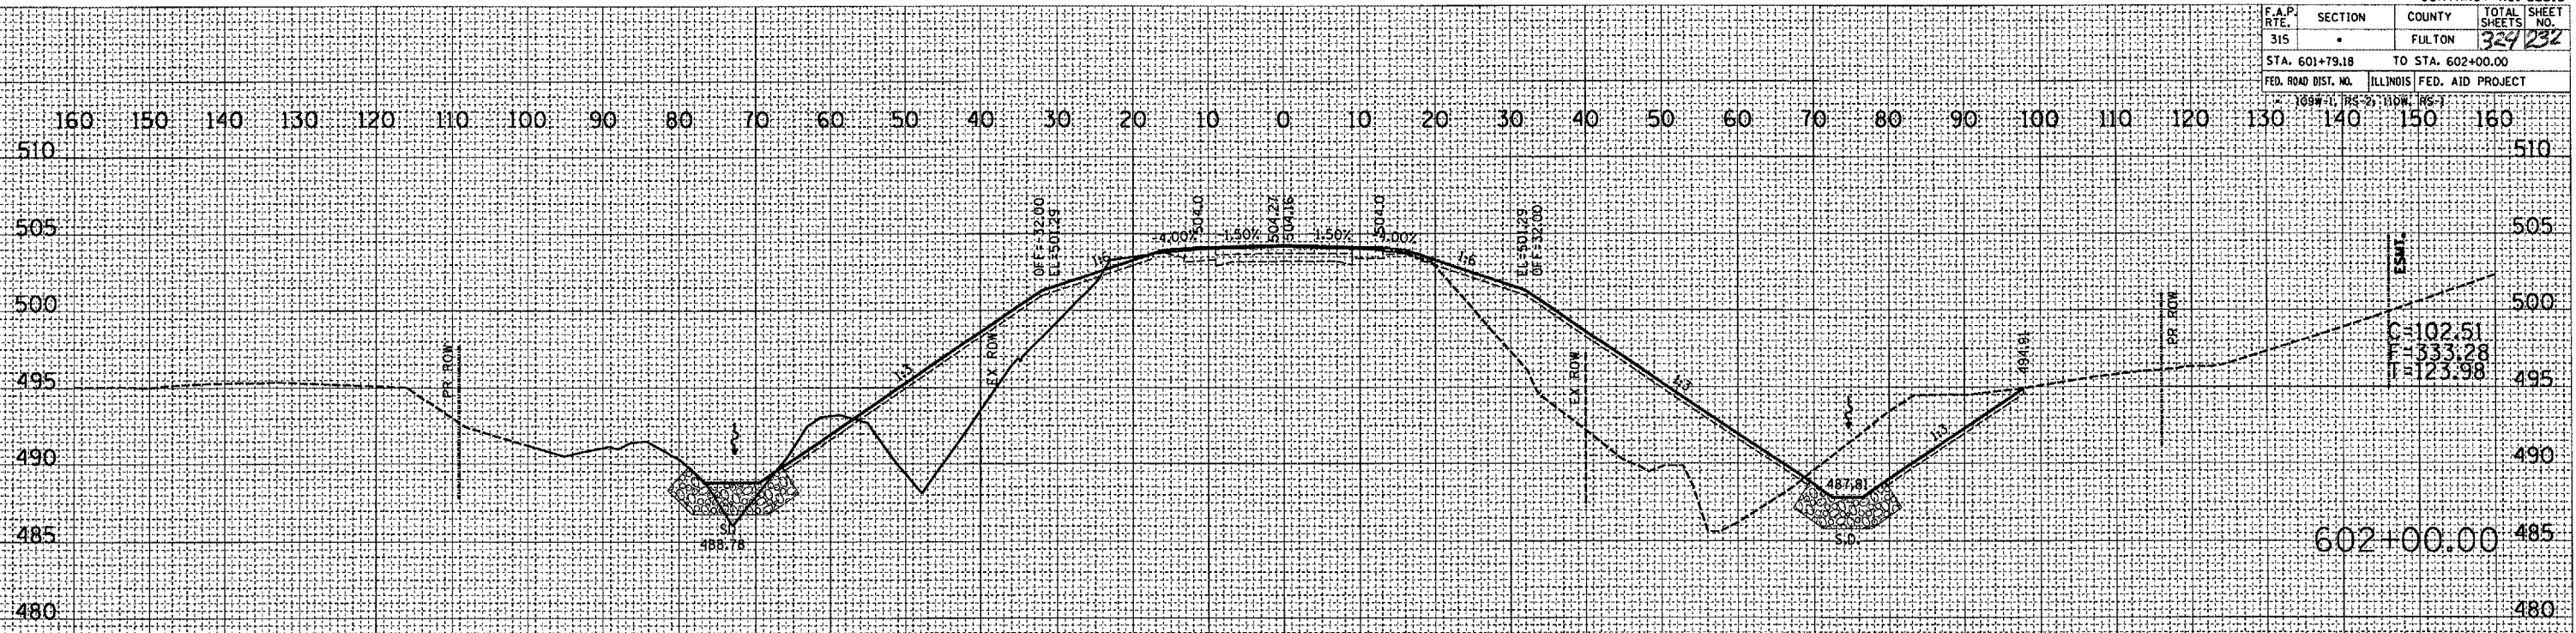

DATE	BY

DATE	BY

PLOT DATE : 9/25/2007  
 FILE NAME : c:\projects\va\18\run\18sh\18sh.dwg  
 USER : j...  
 USER : j...

STONE DUMPED RIPRAP DITCHES TO BE CONSTRUCTED PER THE RIPRAP DITCH FOR EROSION PROTECTION DETAIL.  
 SLOPE BENCHING WILL BE REQUIRED FOR ALL 12" MINIMUM THICKNESS SLIVER FILLS AND ON ALL FILLS WITH A HEIGHT OF 10" OR GREATER. SEE SLOPE BENCHING DETAIL.