


CONTRACT NO. 88518			
F.A.P. No.	SECTION	COUNTY	TOTAL SHEET NO.
315	-	FULTON	324236
STA. 605+50.00	TO STA. 606+00.00		
FED. ROAD DIST. NO.	ILLINOIS		FED. AID PROJECT
109W(1) (RS-2) (110W (RS-1)			

160 150 140 130 120 110 100 90 80 70 60 50 40 30 20 10 0 10 20 30 40 50 60 70 80 90 100 110 120 130 140 150 160

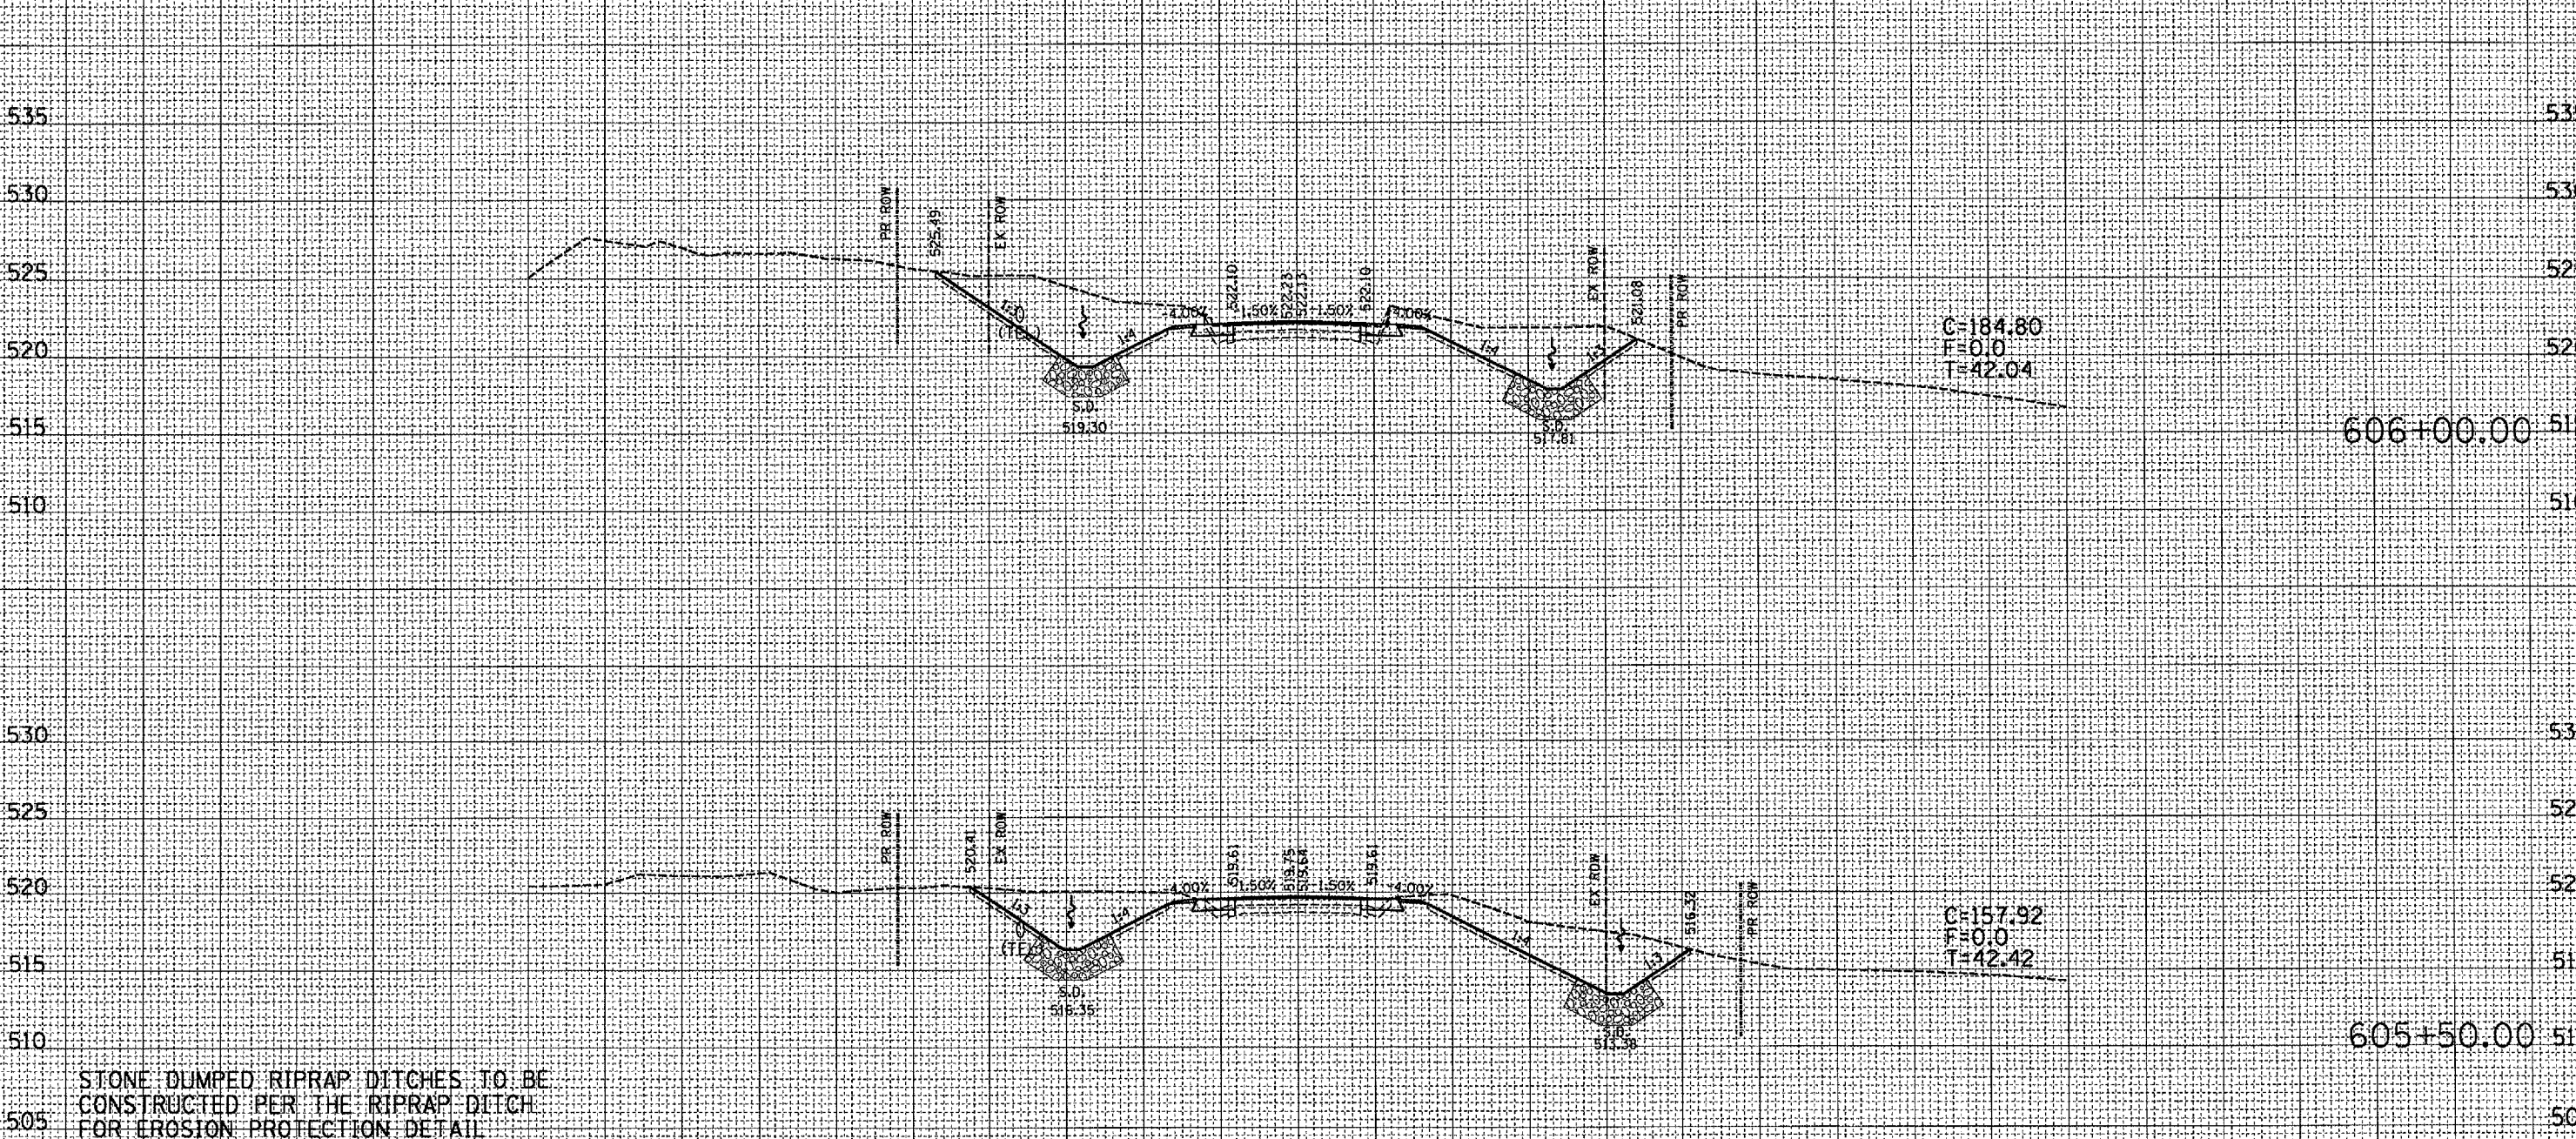

DATE	
BY	
REVISIONS	
NO.	
PLotted	
Template	
Note Book	
Areas	
Checked	
NO.	

DATE	
BY	
REVISIONS	
NO.	
Original	
Survey	
Plotted	
Template	
Note Book	
Areas	
Checked	
NO.	

PLOT DATE: 9/25/2007  
FILE NAME: c:\projects\88518\p136a\p136a.dwg  
PLOT SCALE: 1" = 20'-0"  
USER NAME: msharkey

STONE DUMPED RIPRAP DITCHES TO BE CONSTRUCTED PER THE RIPRAP DITCH FOR EROSION PROTECTION DETAIL

SLOPE BENCHING WILL BE REQUIRED FOR ALL 12" MINIMUM THICKNESS SLIVER FILLS AND ON ALL FILLS WITH A HEIGHT OF 10' OR GREATER. SEE SLOPE BENCHING DETAIL

160 150 140 130 120 110 100 90 80 70 60 50 40 30 20 10 0 10 20 30 40 50 60 70 80 90 100 110 120 130 140 150 160