


F.A.P. SITE	SECTION	COUNTY	TOTAL SHEETS	SHEET NO.
315	-	FULTON	324	238
STA. 607+50.00		TO STA. 608+00.00		
FED. ROAD DIST. NO.		ILLINOIS FED. AID PROJECT		
189W11, 185-2, 110W, 185-1				

FINAL SURVEY NO.	SUBMITTED	DATE
NOTE BOOK NO.	PLOTTED	
	TEMPLATE	
	AREAS CHECKED	

ORIGINAL SURVEY NO.	SUBMITTED	DATE
NOTE BOOK NO.	PLOTTED	
	TEMPLATE	
	AREAS CHECKED	

PLOT DATE: 9/25/2007
 FILE NAME: c:\projects\189w11\185-2\110w_185-1.dwg
 USER NAME: bshahar

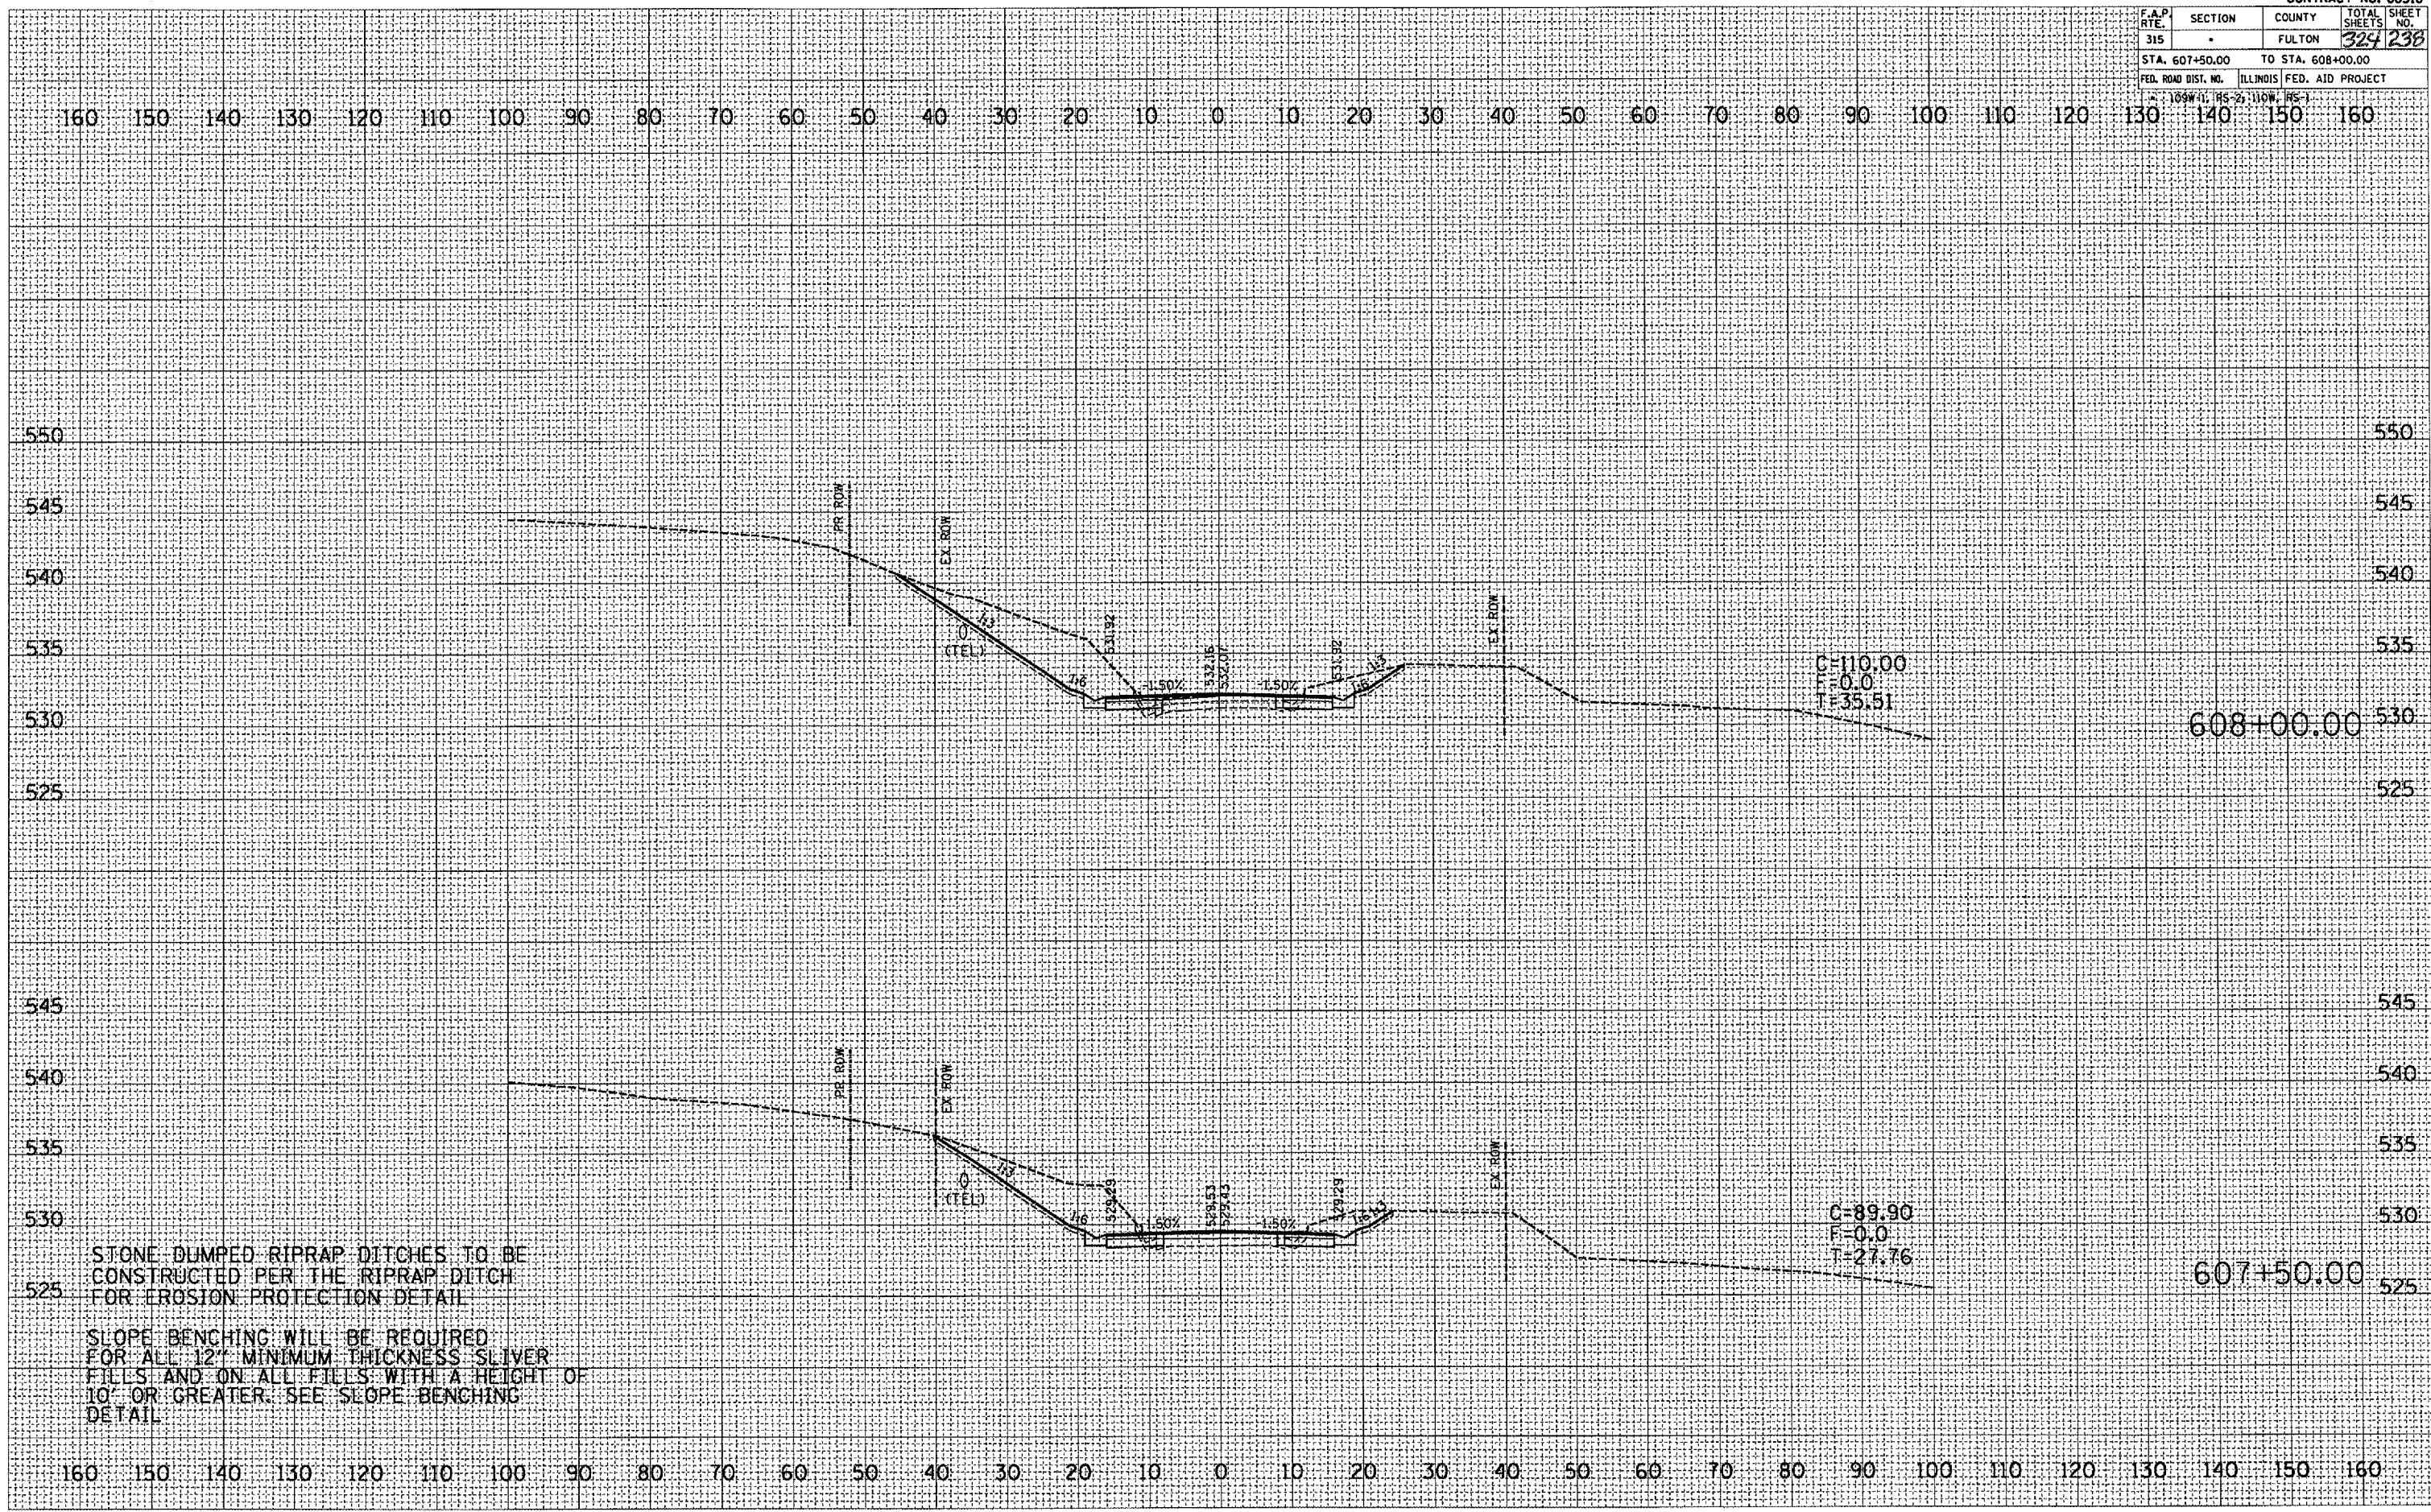

STONE DUMPED RIPRAP DITCHES TO BE CONSTRUCTED PER THE RIPRAP DITCH FOR EROSION PROTECTION DETAIL

SLOPE BENCHING WILL BE REQUIRED FOR ALL 12" MINIMUM THICKNESS SLIVER FILLS AND ON ALL FILLS WITH A HEIGHT OF 10' OR GREATER. SEE SLOPE BENCHING DETAIL