


F.A.P. RTE.	SECTION	COUNTY	TOTAL SHEETS
315	-	FULTON	324
STA. 612+50.00			TO STA. 613+00.00
FED. ROAD DIST. NO. ILLINOIS FED. AID PROJECT			

FINAL SURVEY	DATE
REVISIONS	BY
PLOTTED	
TEMPLATE	
AREAS CHECKED	

ORIGINAL SURVEY	DATE
REVISIONS	BY
PLOTTED	
TEMPLATE	
AREAS CHECKED	

PLOT DATE : 9/25/2007
FILE NAME : c:\progr\msta\m136\msta136.dwg
PLOT SCALE : 216572 / IN
USER NAME : mstauser

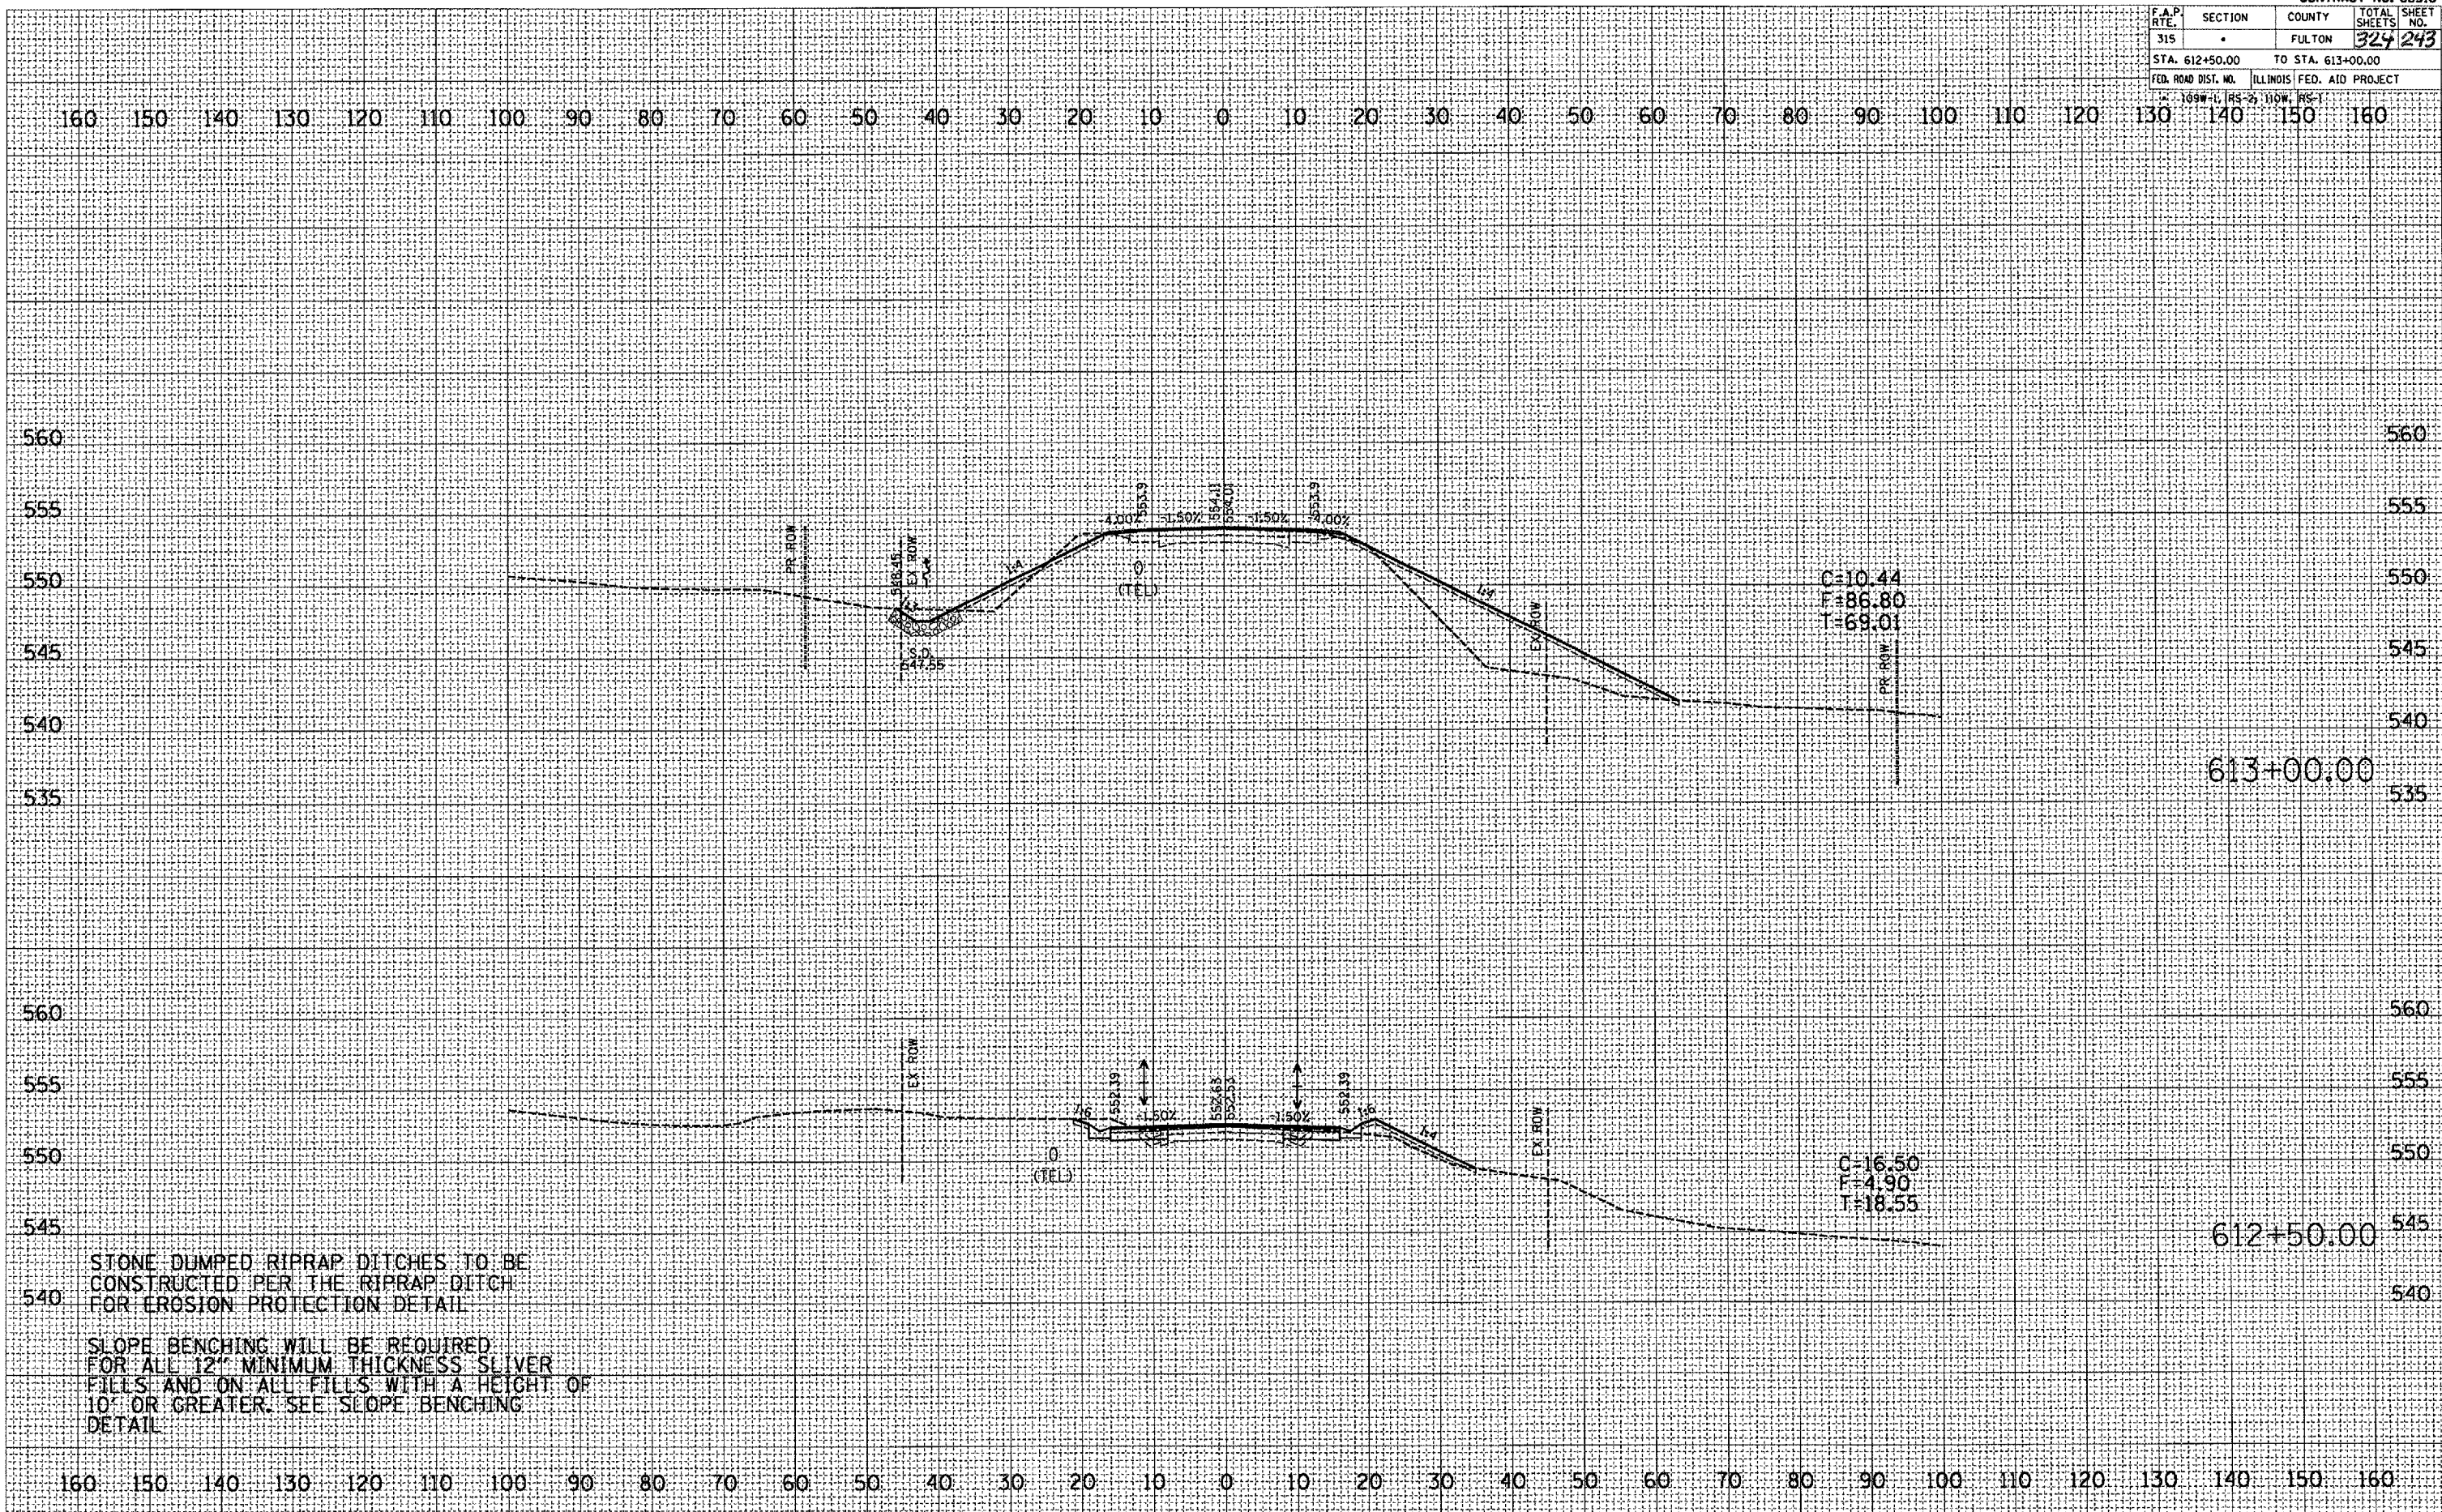

STONE DUMPED RIPRAP DITCHES TO BE
CONSTRUCTED PER THE RIPRAP DITCH
FOR EROSION PROTECTION DETAIL

SLOPE BENCHING WILL BE REQUIRED
FOR ALL 12" MINIMUM THICKNESS SLIVER
FILLS AND ON ALL FILLS WITH A HEIGHT OF
10' OR GREATER. SEE SLOPE BENCHING
DETAIL