


CONTRACT NO. 88518			
F.A.P. RTE.	SECTION	COUNTY	TOTAL SHEET NO.
315	-	FULTON	327 244
STA. 613+37.62		TO STA. 614+00.00	
FED. ROAD DIST. NO.	ILLINOIS	FED. AID PROJECT	
* 100W/1, RS-2, 110W, RS-1			

DATE	BY

DATE	BY

PLOT DATE: 9/25/2007
 FILE NAME: c:\projects\unl38\unl38.dwg
 PLOT SCALE: 28372 / 1" = 100' (1:28372)
 USER NAME: jgsharpe

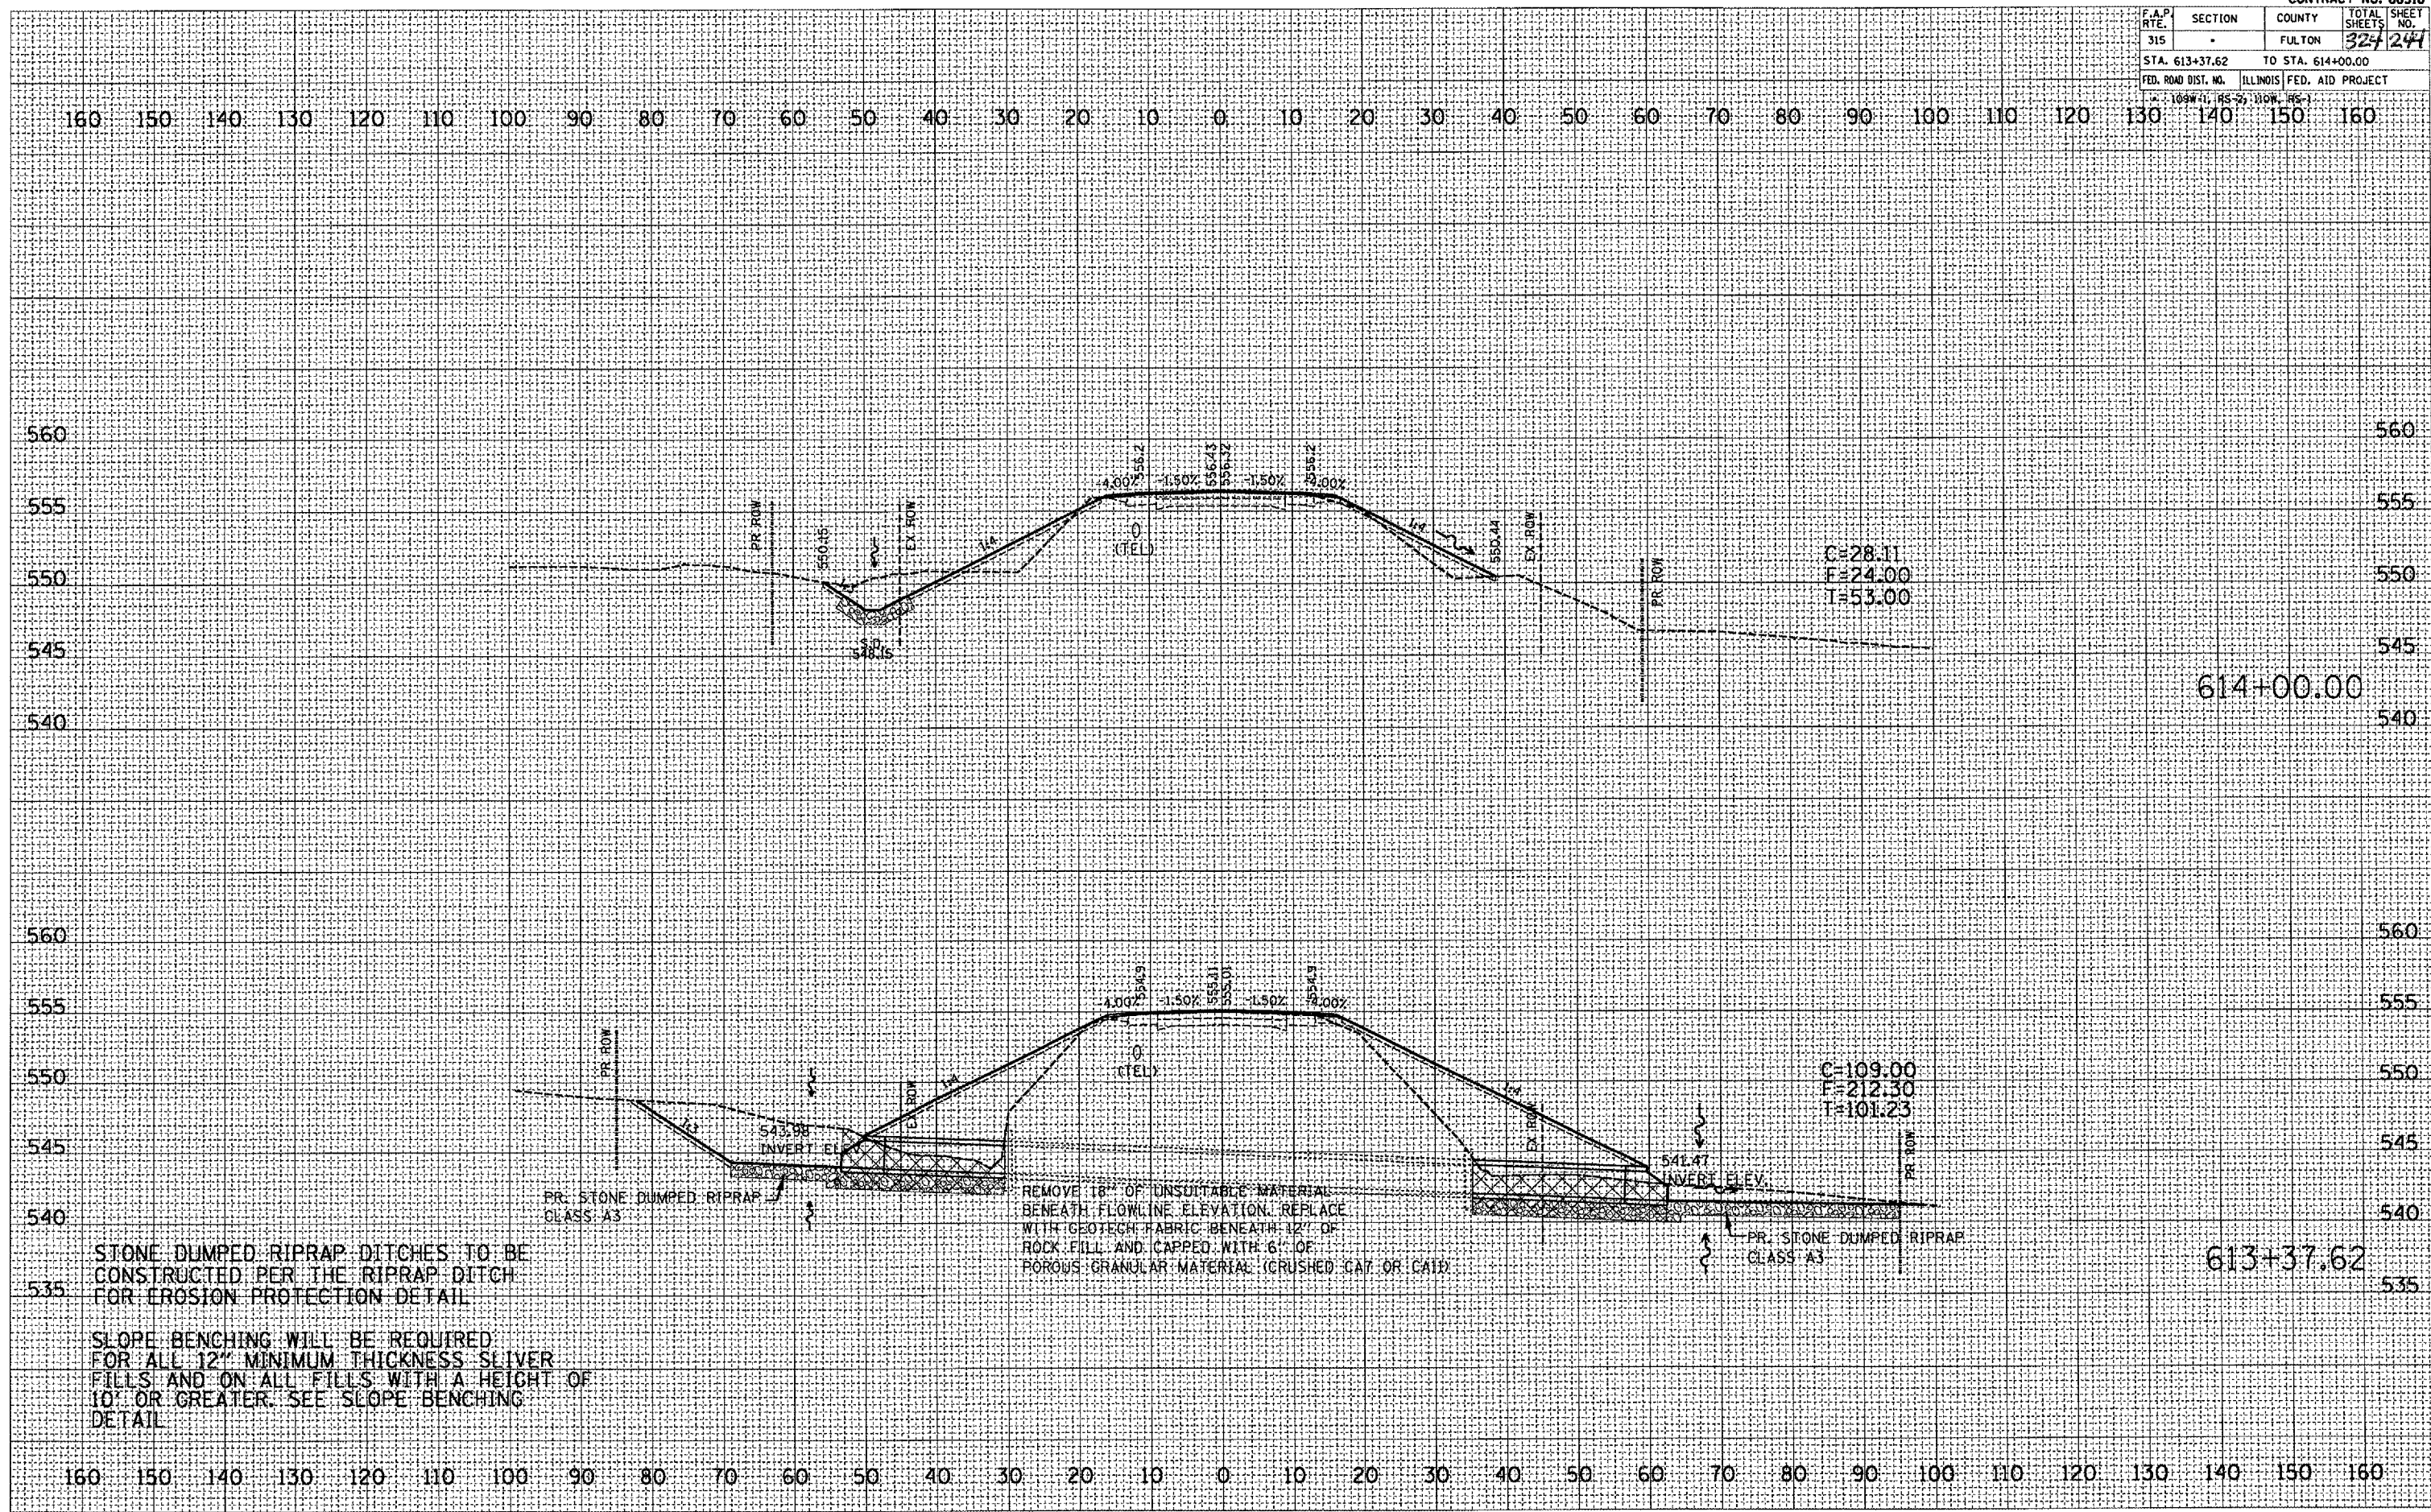

STONE DUMPED RIPRAP DITCHES TO BE CONSTRUCTED PER THE RIPRAP DITCH FOR EROSION PROTECTION DETAIL

SLOPE BENCHING WILL BE REQUIRED FOR ALL 12" MINIMUM THICKNESS SLIVER FILLS AND ON ALL FILLS WITH A HEIGHT OF 10' OR GREATER. SEE SLOPE BENCHING DETAIL

REMOVE 18" OF UNSUITABLE MATERIAL BENEATH FLOWLINE ELEVATION. REPLACE WITH GEOTECH FABRIC BENEATH 12" OF ROCK FILL AND CAPPED WITH 6" OF POROUS GRANULAR MATERIAL (CRUSHED CAT OR CATB)

PR. STONE DUMPED RIPRAP CLASS A3