


F.A.P. RTE.	SECTION	COUNTY	TOTAL SHEETS NO.
315	-	FULTON	324 245
STA. 614+50.00		TO STA. 615+00.00	
FED. ROAD DIST. NO. ILLINOIS FED. AID PROJECT			

FINAL SURVEY	COMPLETED	DATE
NOTE BOOK	PLOTTED	BY
AREAS CHECKED	TEMPLATE	
	AREAS CHECKED	

ORIGINAL SURVEY	COMPLETED	DATE
NOTE BOOK	PLOTTED	BY
AREAS CHECKED	TEMPLATE	
	AREAS CHECKED	

PLOT DATE : 9/25/2007
 FILE NAME : c:\projects\10138\10138.dwg
 PLOT SCALE : 21872 / 1
 USER NAME : m...@...

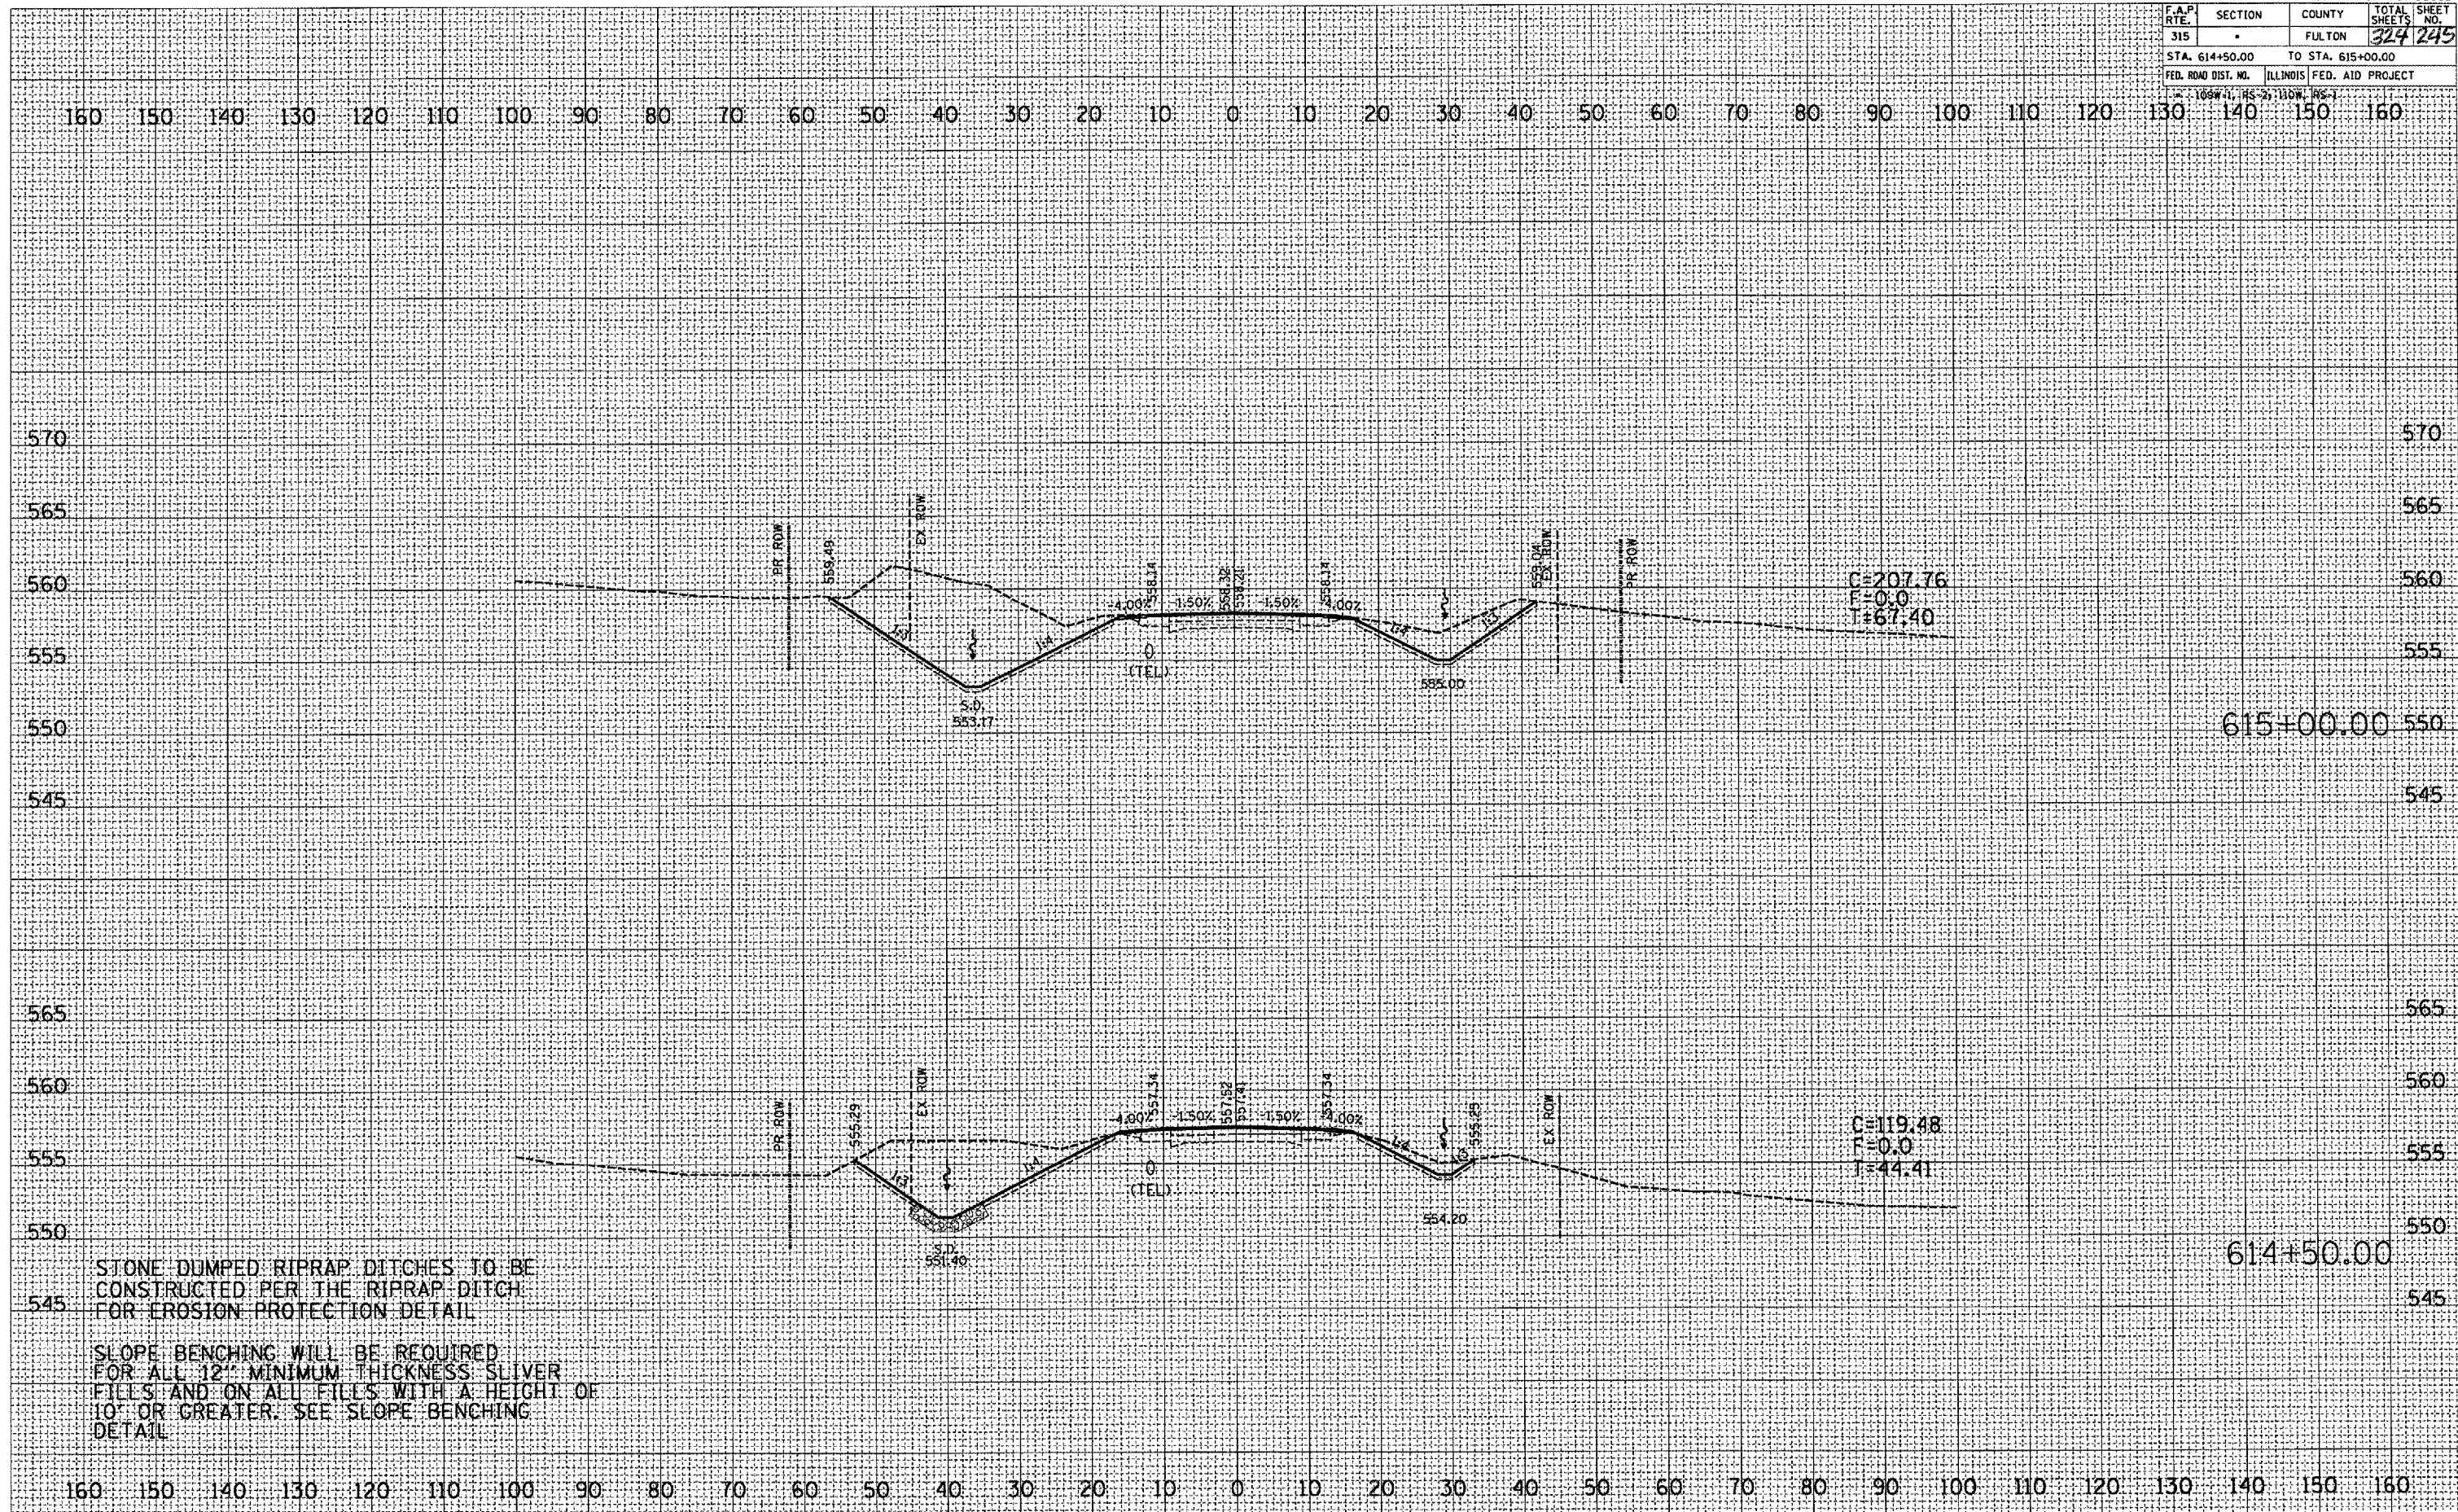

STONE DUMPED RIPRAP DITCHES TO BE CONSTRUCTED PER THE RIPRAP DITCH FOR EROSION PROTECTION DETAIL

SLOPE BENCHING WILL BE REQUIRED FOR ALL 12" MINIMUM THICKNESS SLIVER FILLS AND ON ALL FILLS WITH A HEIGHT OF 10' OR GREATER. SEE SLOPE BENCHING DETAIL