


Cont. 8851B

F.A. ATE.	SECTION	COUNTY	TOTAL SHEETS NO.
			324 259
STA.		TO STA.	
FED. ROAD DIST. ILLINOIS		FED. AID PROJECT	

FINAL SURVEYED SURVEY BOOK NO.	BY	DATE
NOTE BOOK NO.		
AREAS CHECKED		

ORIGINAL SURVEYED SURVEY BOOK NO.	BY	DATE
NOTE BOOK NO.		
AREAS CHECKED		

9/25/2007  
 138...  
 USER

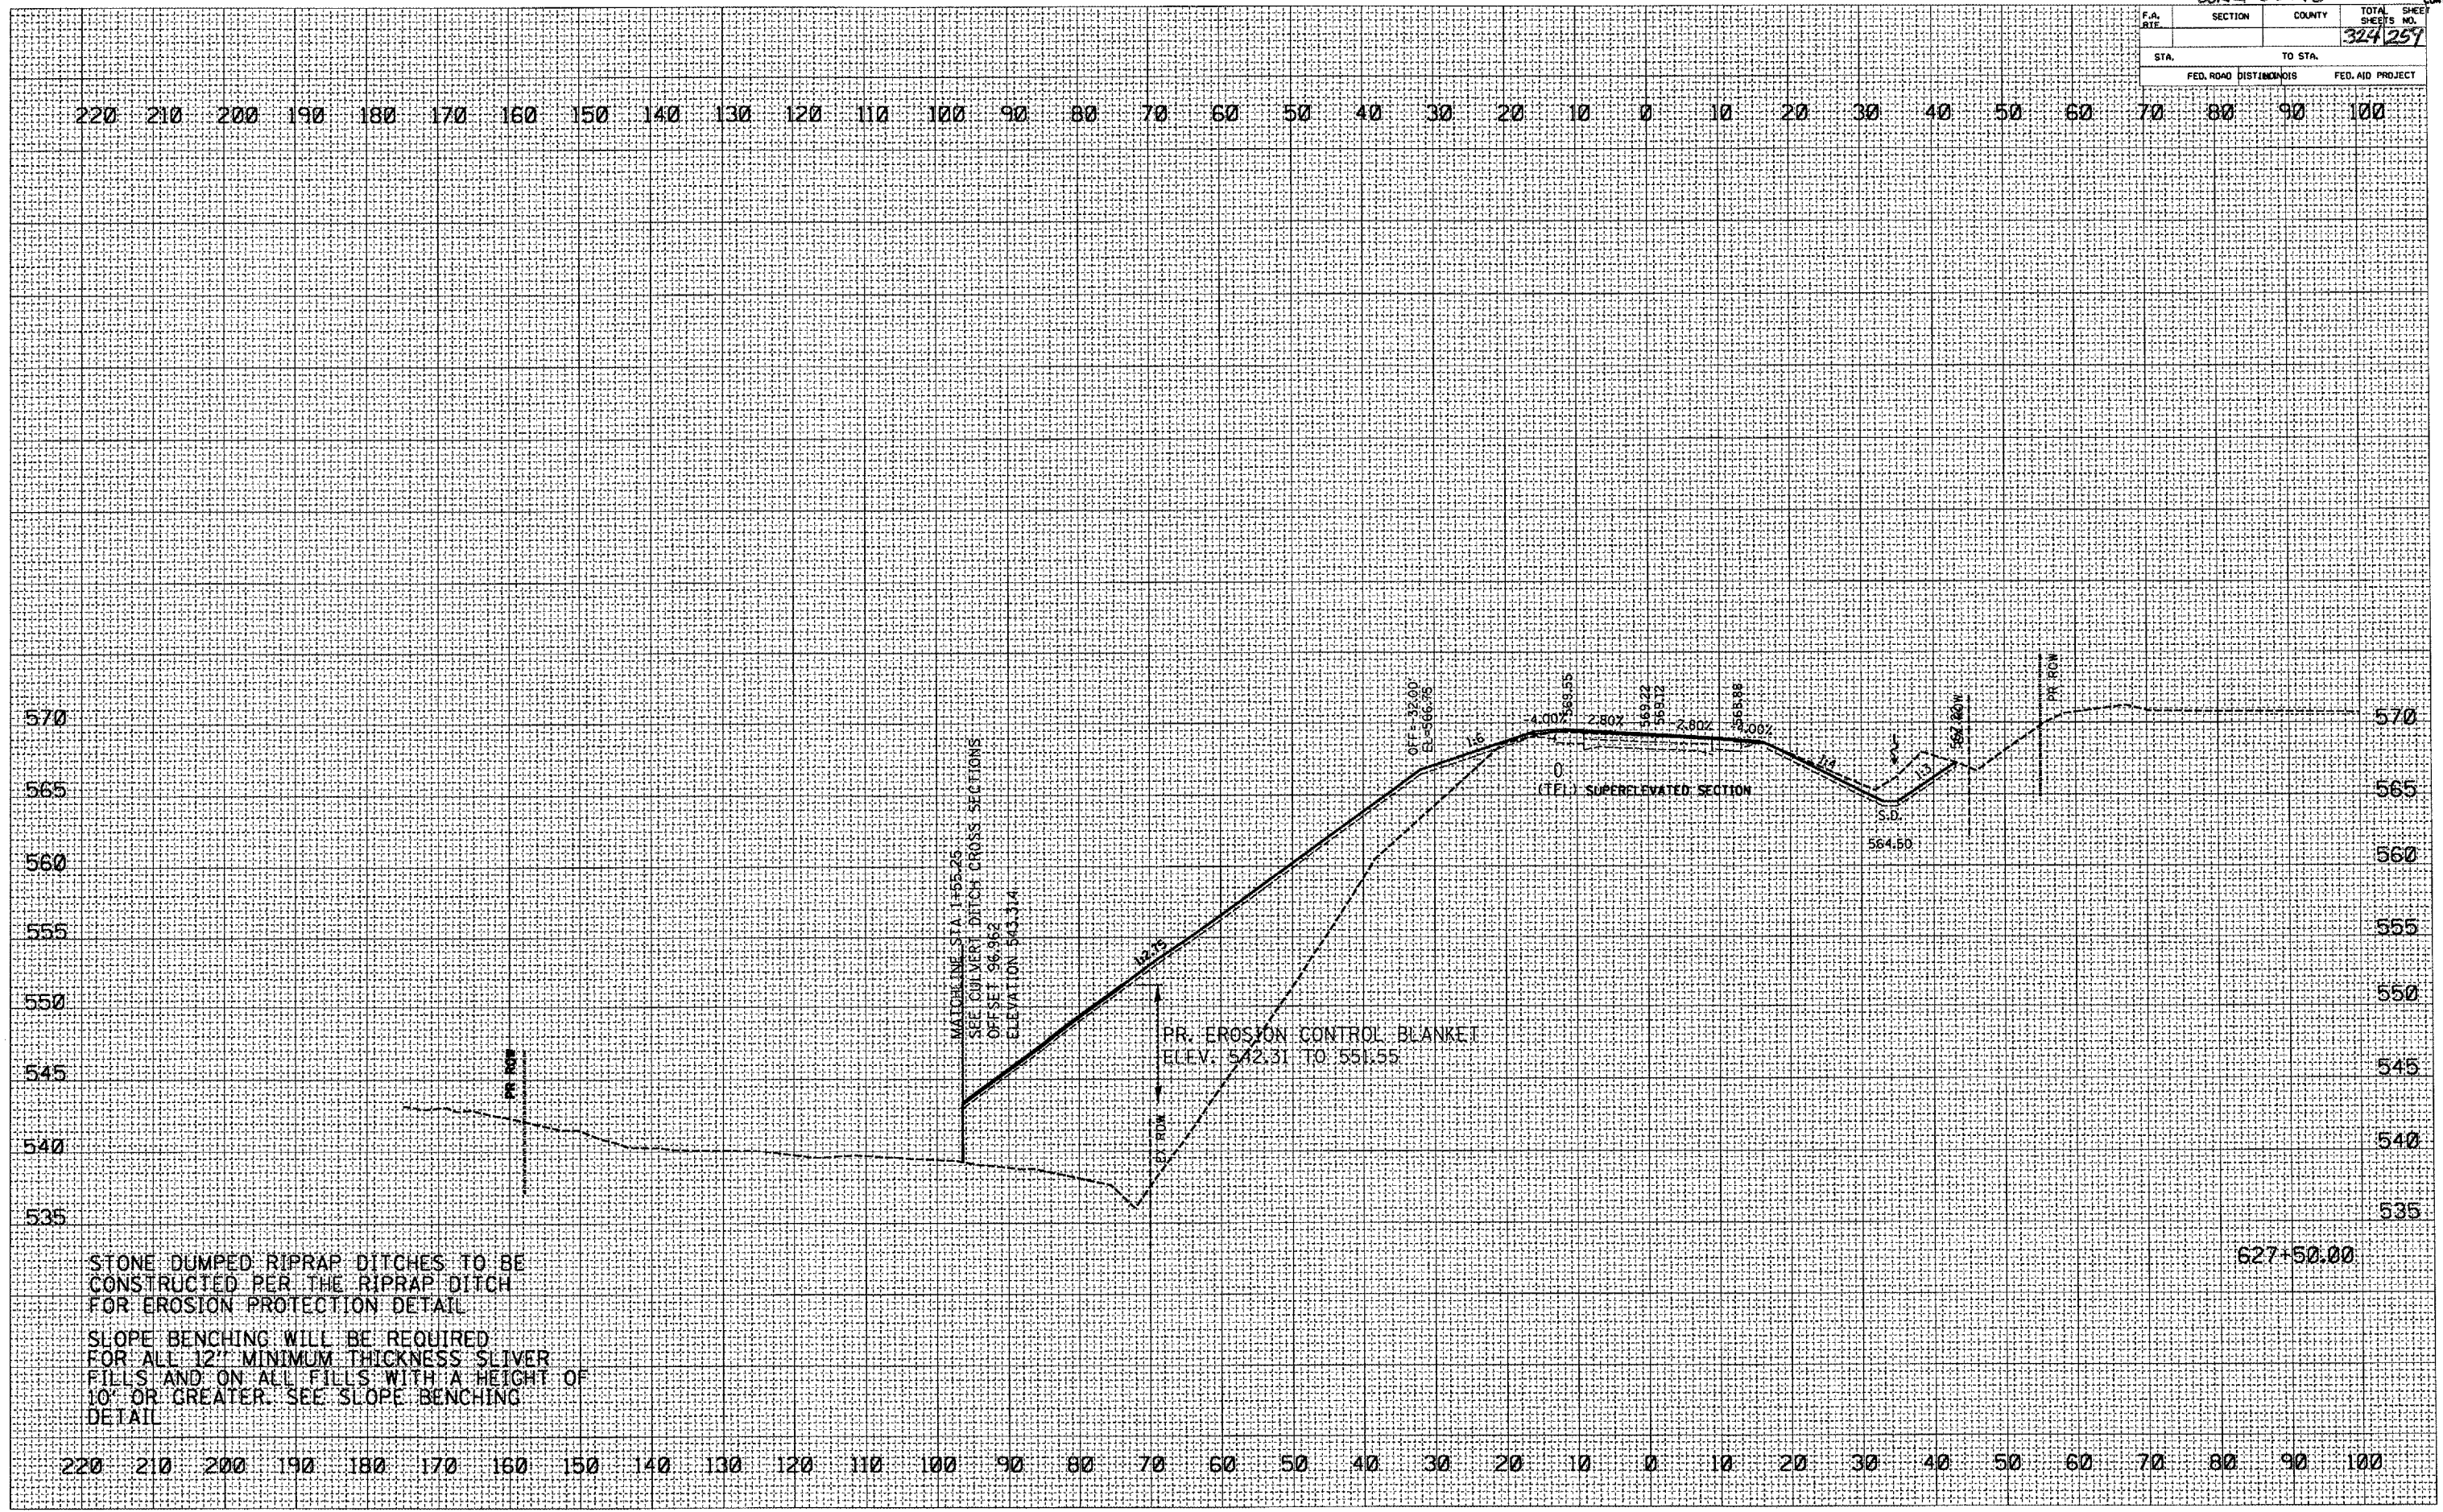

STONE DUMPED RIPRAP DITCHES TO BE CONSTRUCTED PER THE RIPRAP DITCH FOR EROSION PROTECTION DETAIL

SLOPE BENCHING WILL BE REQUIRED FOR ALL 12" MINIMUM THICKNESS SLIVER FILLS AND ON ALL FILLS WITH A HEIGHT OF 10' OR GREATER. SEE SLOPE BENCHING DETAIL

627+50.00