
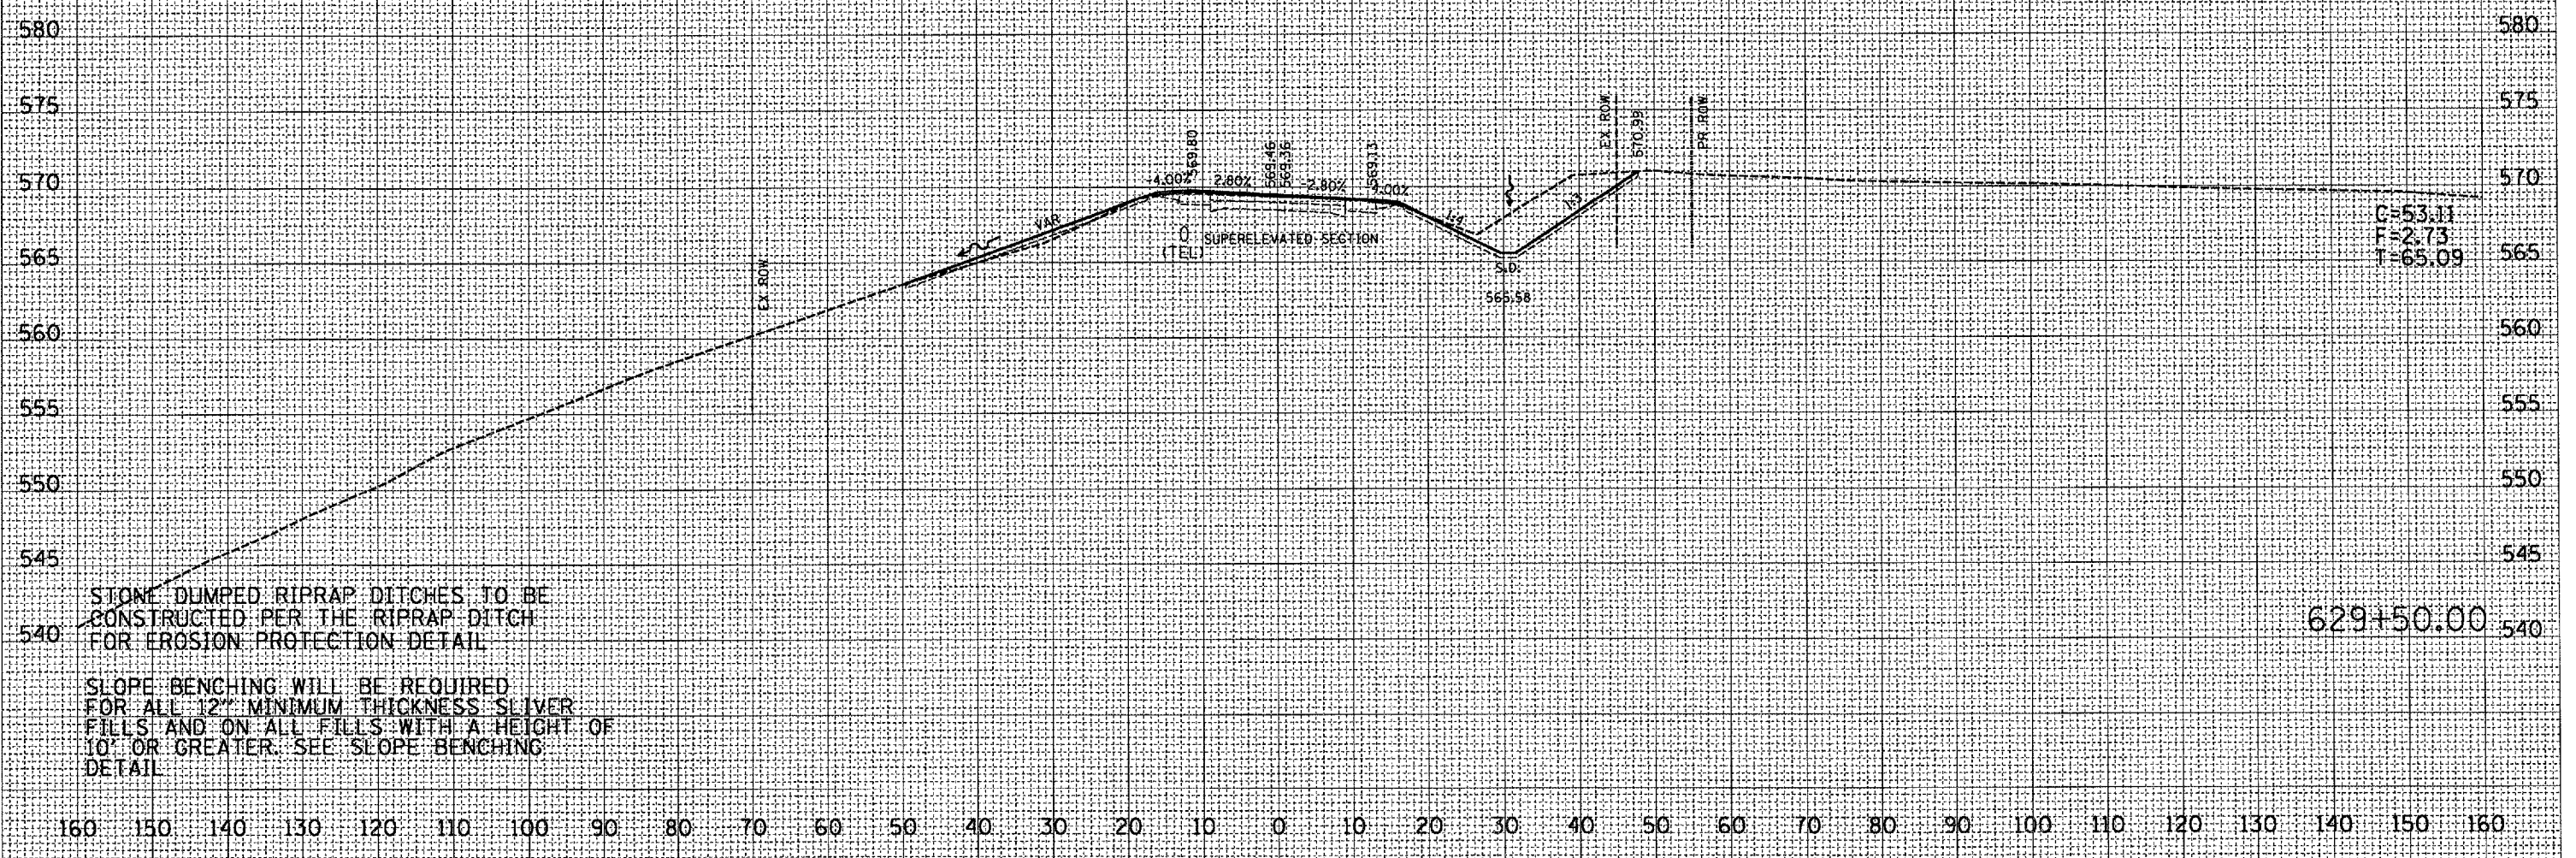


F.A.P. RTE.	SECTION	COUNTY	TOTAL SHEET NO.
315		FULTON	324 265
STA. 629+50.00		TO STA. 630+00.00	
FED. ROAD DIST. NO.		ILLINOIS FED. AID PROJECT	

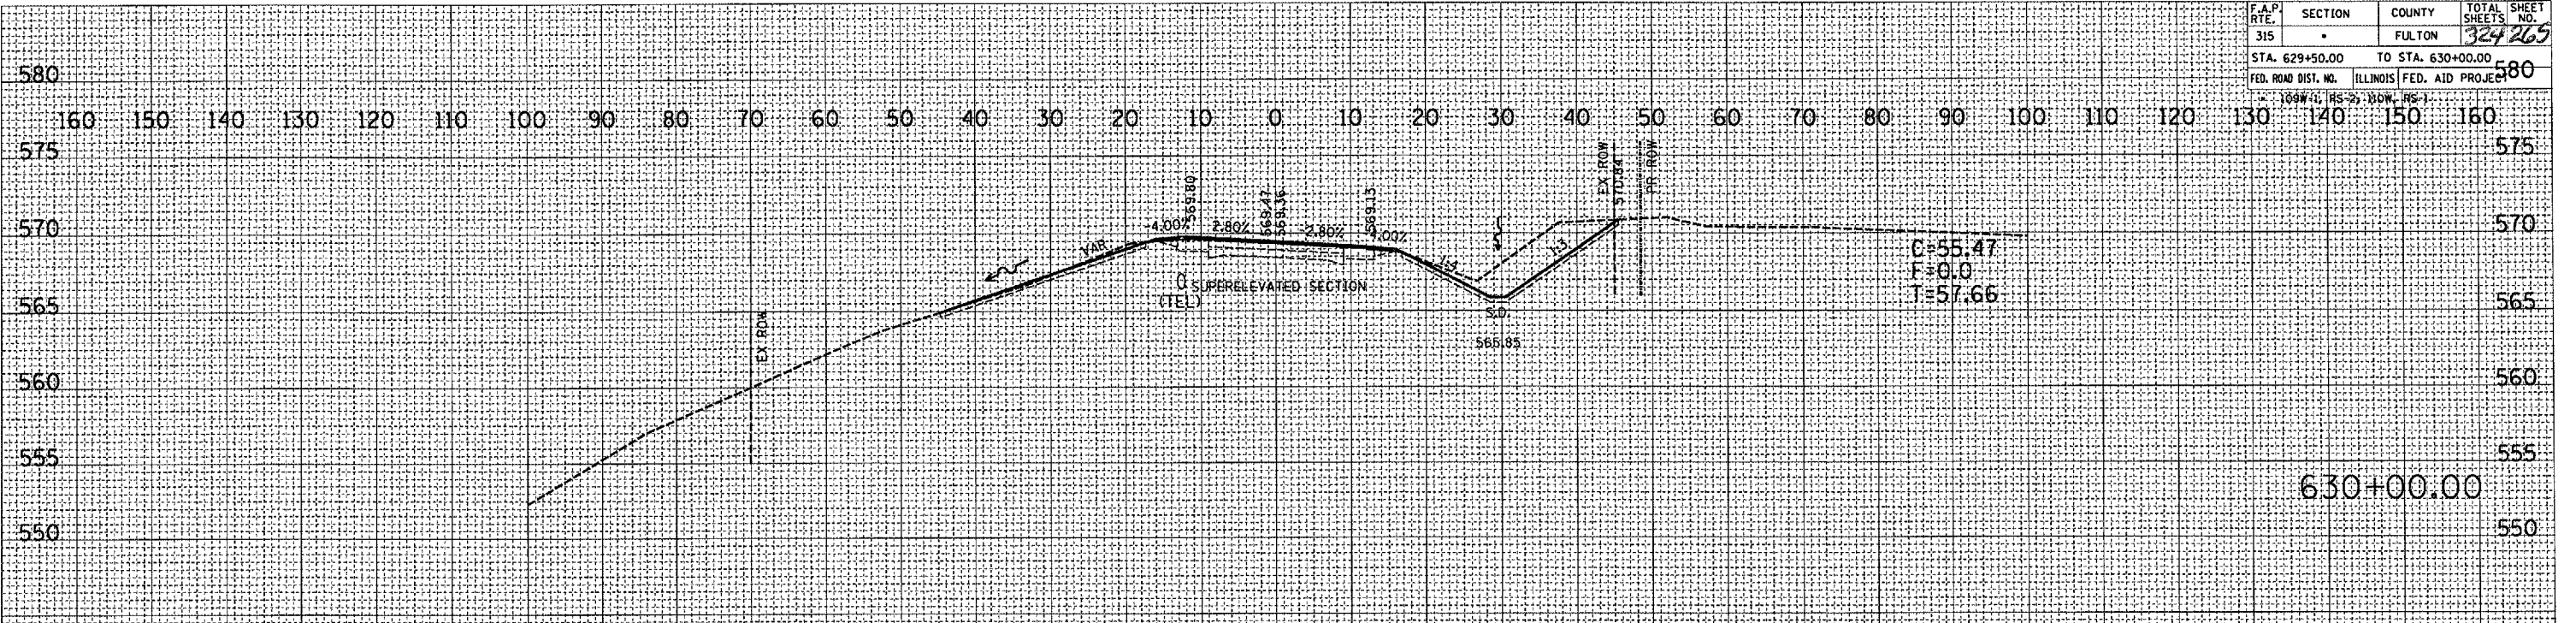

DATE	BY

DATE	BY

ORIGINAL SURVEY  
 SURVEYED  
 PLAN NO.  
 PLAN DATE  
 PLAN SCALE  
 USER NAME

FINISH SURVEY  
 SURVEYED  
 PLAN NO.  
 PLAN DATE  
 PLAN SCALE  
 USER NAME

STONE DUMPED RIPRAP DITCHES TO BE  
 CONSTRUCTED PER THE RIPRAP DITCH  
 FOR EROSION PROTECTION DETAIL  
  
 SLOPE BENCHING WILL BE REQUIRED  
 FOR ALL 12" MINIMUM THICKNESS SLIVER  
 FILLS AND ON ALL FILLS WITH A HEIGHT OF  
 10' OR GREATER. SEE SLOPE BENCHING  
 DETAIL