


F.A.P. RTE.	SECTION	COUNTY	TOTAL SHEETS	SHEET NO.
315	*	FULTON	324	266
STA. 630+50.00			TO STA. 630+85.89	
FED. ROAD DIST. NO. ILLINOIS FED. AID PROJECT				

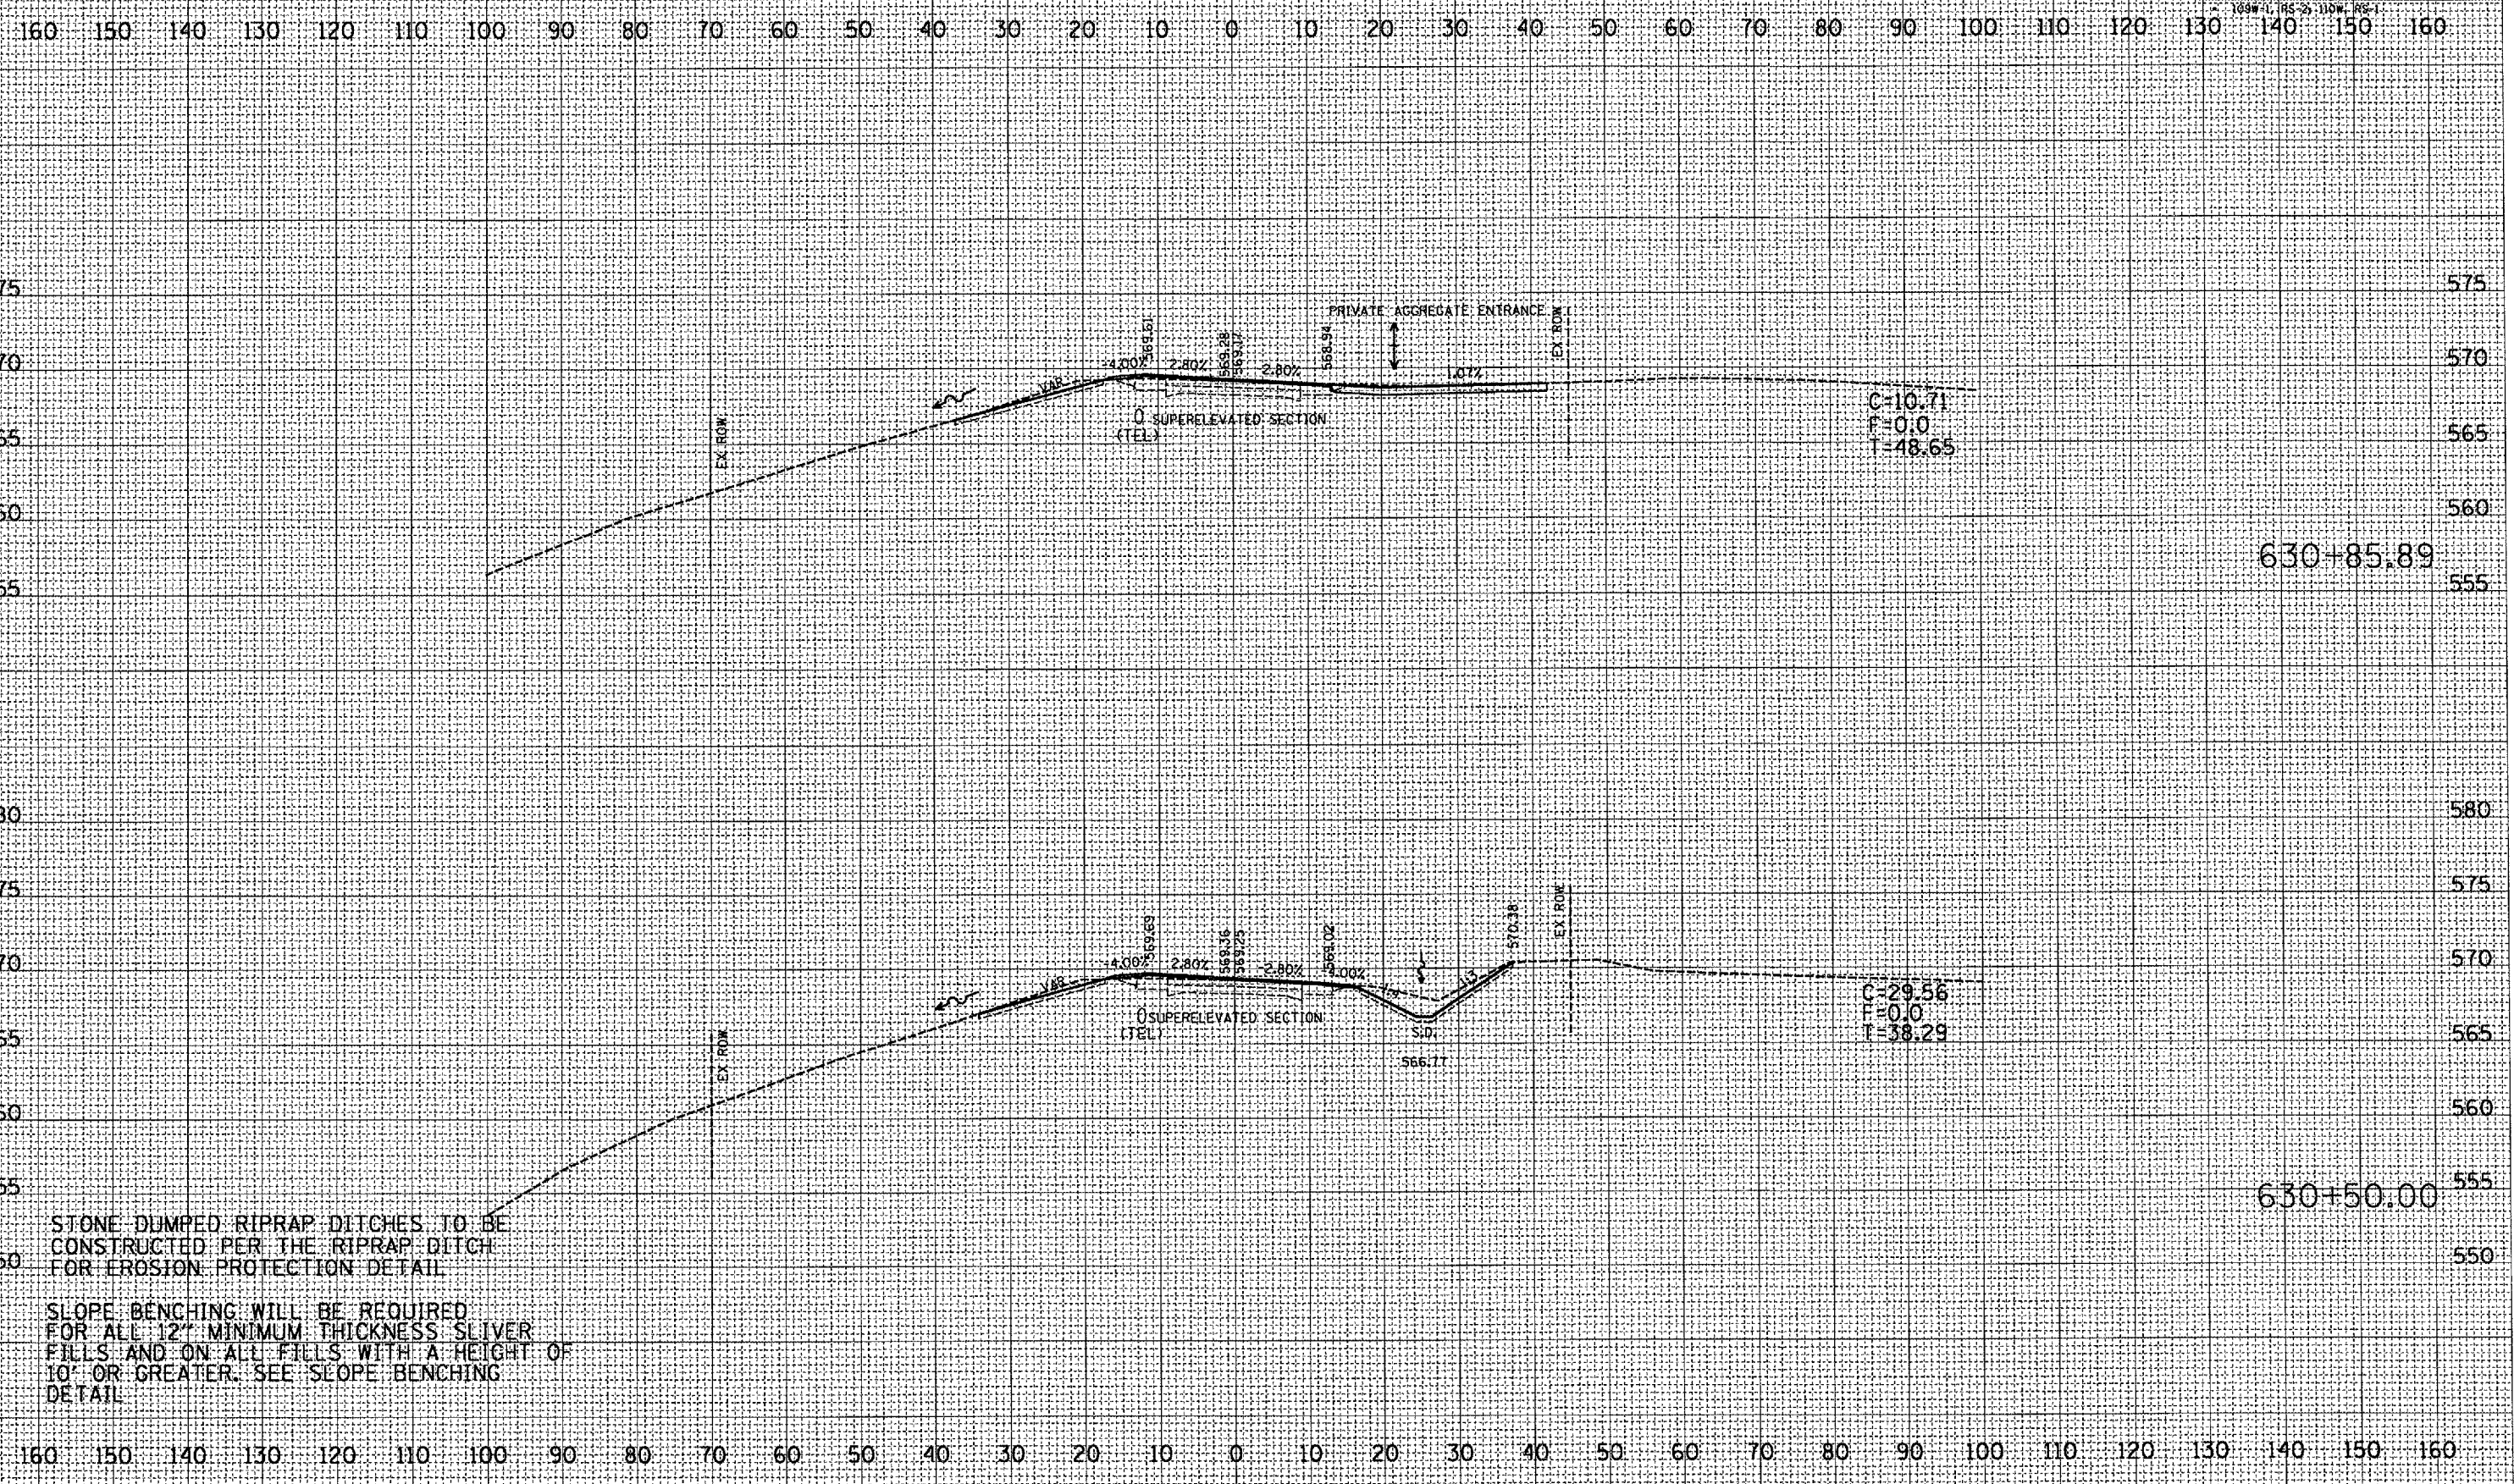

BY	DATE
NO.	
NO.	
NO.	
NO.	
NO.	

BY	DATE
NO.	
NO.	
NO.	
NO.	
NO.	

PLOT DATE : 9/25/2007
PLOT SCALE : 2.5000 IN
USER NAME : mshar-ds

STONE DUMPED RIPRAP DITCHES TO BE CONSTRUCTED PER THE RIPRAP DITCH FOR EROSION PROTECTION DETAIL

SLOPE BENCHING WILL BE REQUIRED FOR ALL 12" MINIMUM THICKNESS SLIVER FILLS AND ON ALL FILLS WITH A HEIGHT OF 10" OR GREATER. SEE SLOPE BENCHING DETAIL