


F.A.P. RTE.	SECTION	COUNTY	TOTAL SHEETS	SHEET NO.
315		FULTON	224	270
STA. 634+50.00		TO STA. 635+50.00		
FED. ROAD DIST. NO.		ILLINOIS FED. AID PROJECT		

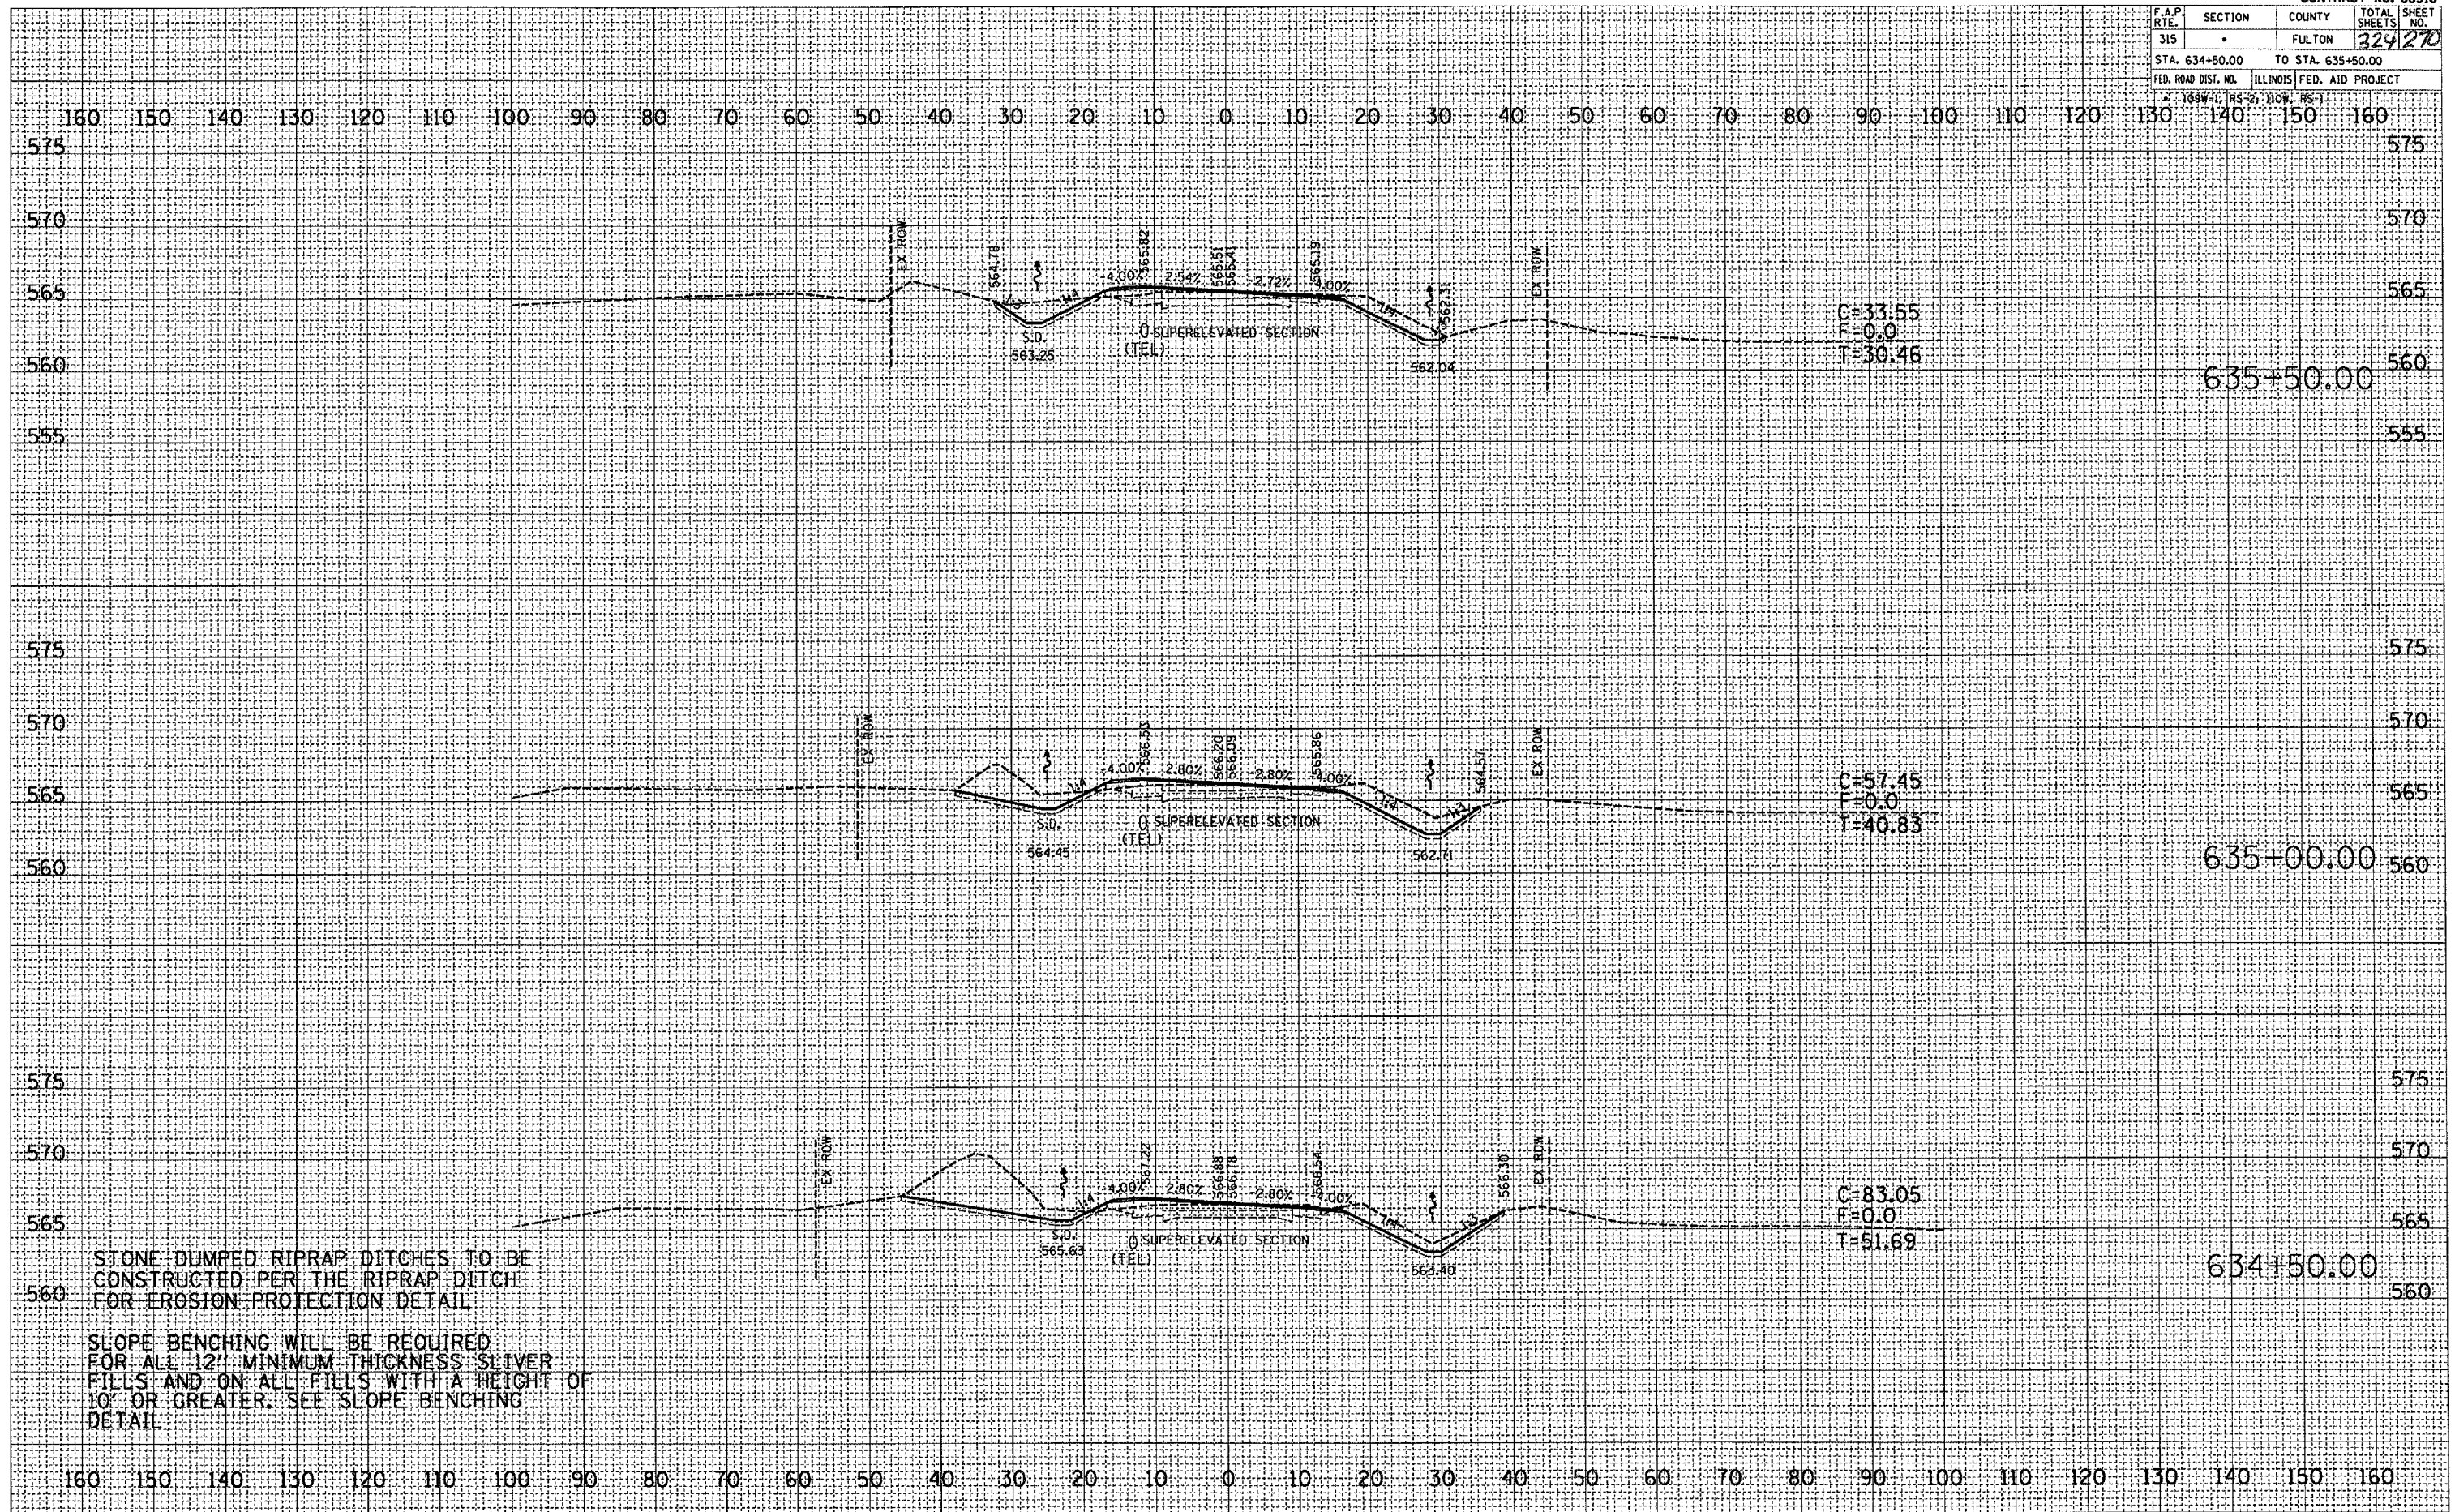

STONE DUMPED RIPRAP DITCHES TO BE CONSTRUCTED PER THE RIPRAP DITCH FOR EROSION PROTECTION DETAIL

SLOPE BENCHING WILL BE REQUIRED FOR ALL 12" MINIMUM THICKNESS SLIVER FILLS AND ON ALL FILLS WITH A HEIGHT OF 10' OR GREATER. SEE SLOPE BENCHING DETAIL

DATE	BY

DATE	BY

PLOT DATE: 9/25/2007  
 FILE NAME: S:\Projects\88518\Drawings\88518.dwg  
 PLOT SCALE: 1/8" = 1'-0"  
 USER NAME: msharkey