

F.A.P. RTE.	SECTION	COUNTY	TOTAL SHEETS	SHEET NO.
315	*	FULTON	324	272
STA. 637+00.00		TO STA. 637+50.00		
FED. ROAD DIST. NO.		ILLINOIS FED. AID PROJECT		
* 109W(1), RS-2, 30W, RS-1				

DATE	BY


NO.	AREA	CHECKED

DATE	BY

NO.	AREA	CHECKED

PLOT DATE \* 1/25/2007  
 FILE NAME \* E:\projects\unit38\unit38.dwg  
 USER NAME \* jrb372 / N.  
 USER NAME \* jrb372

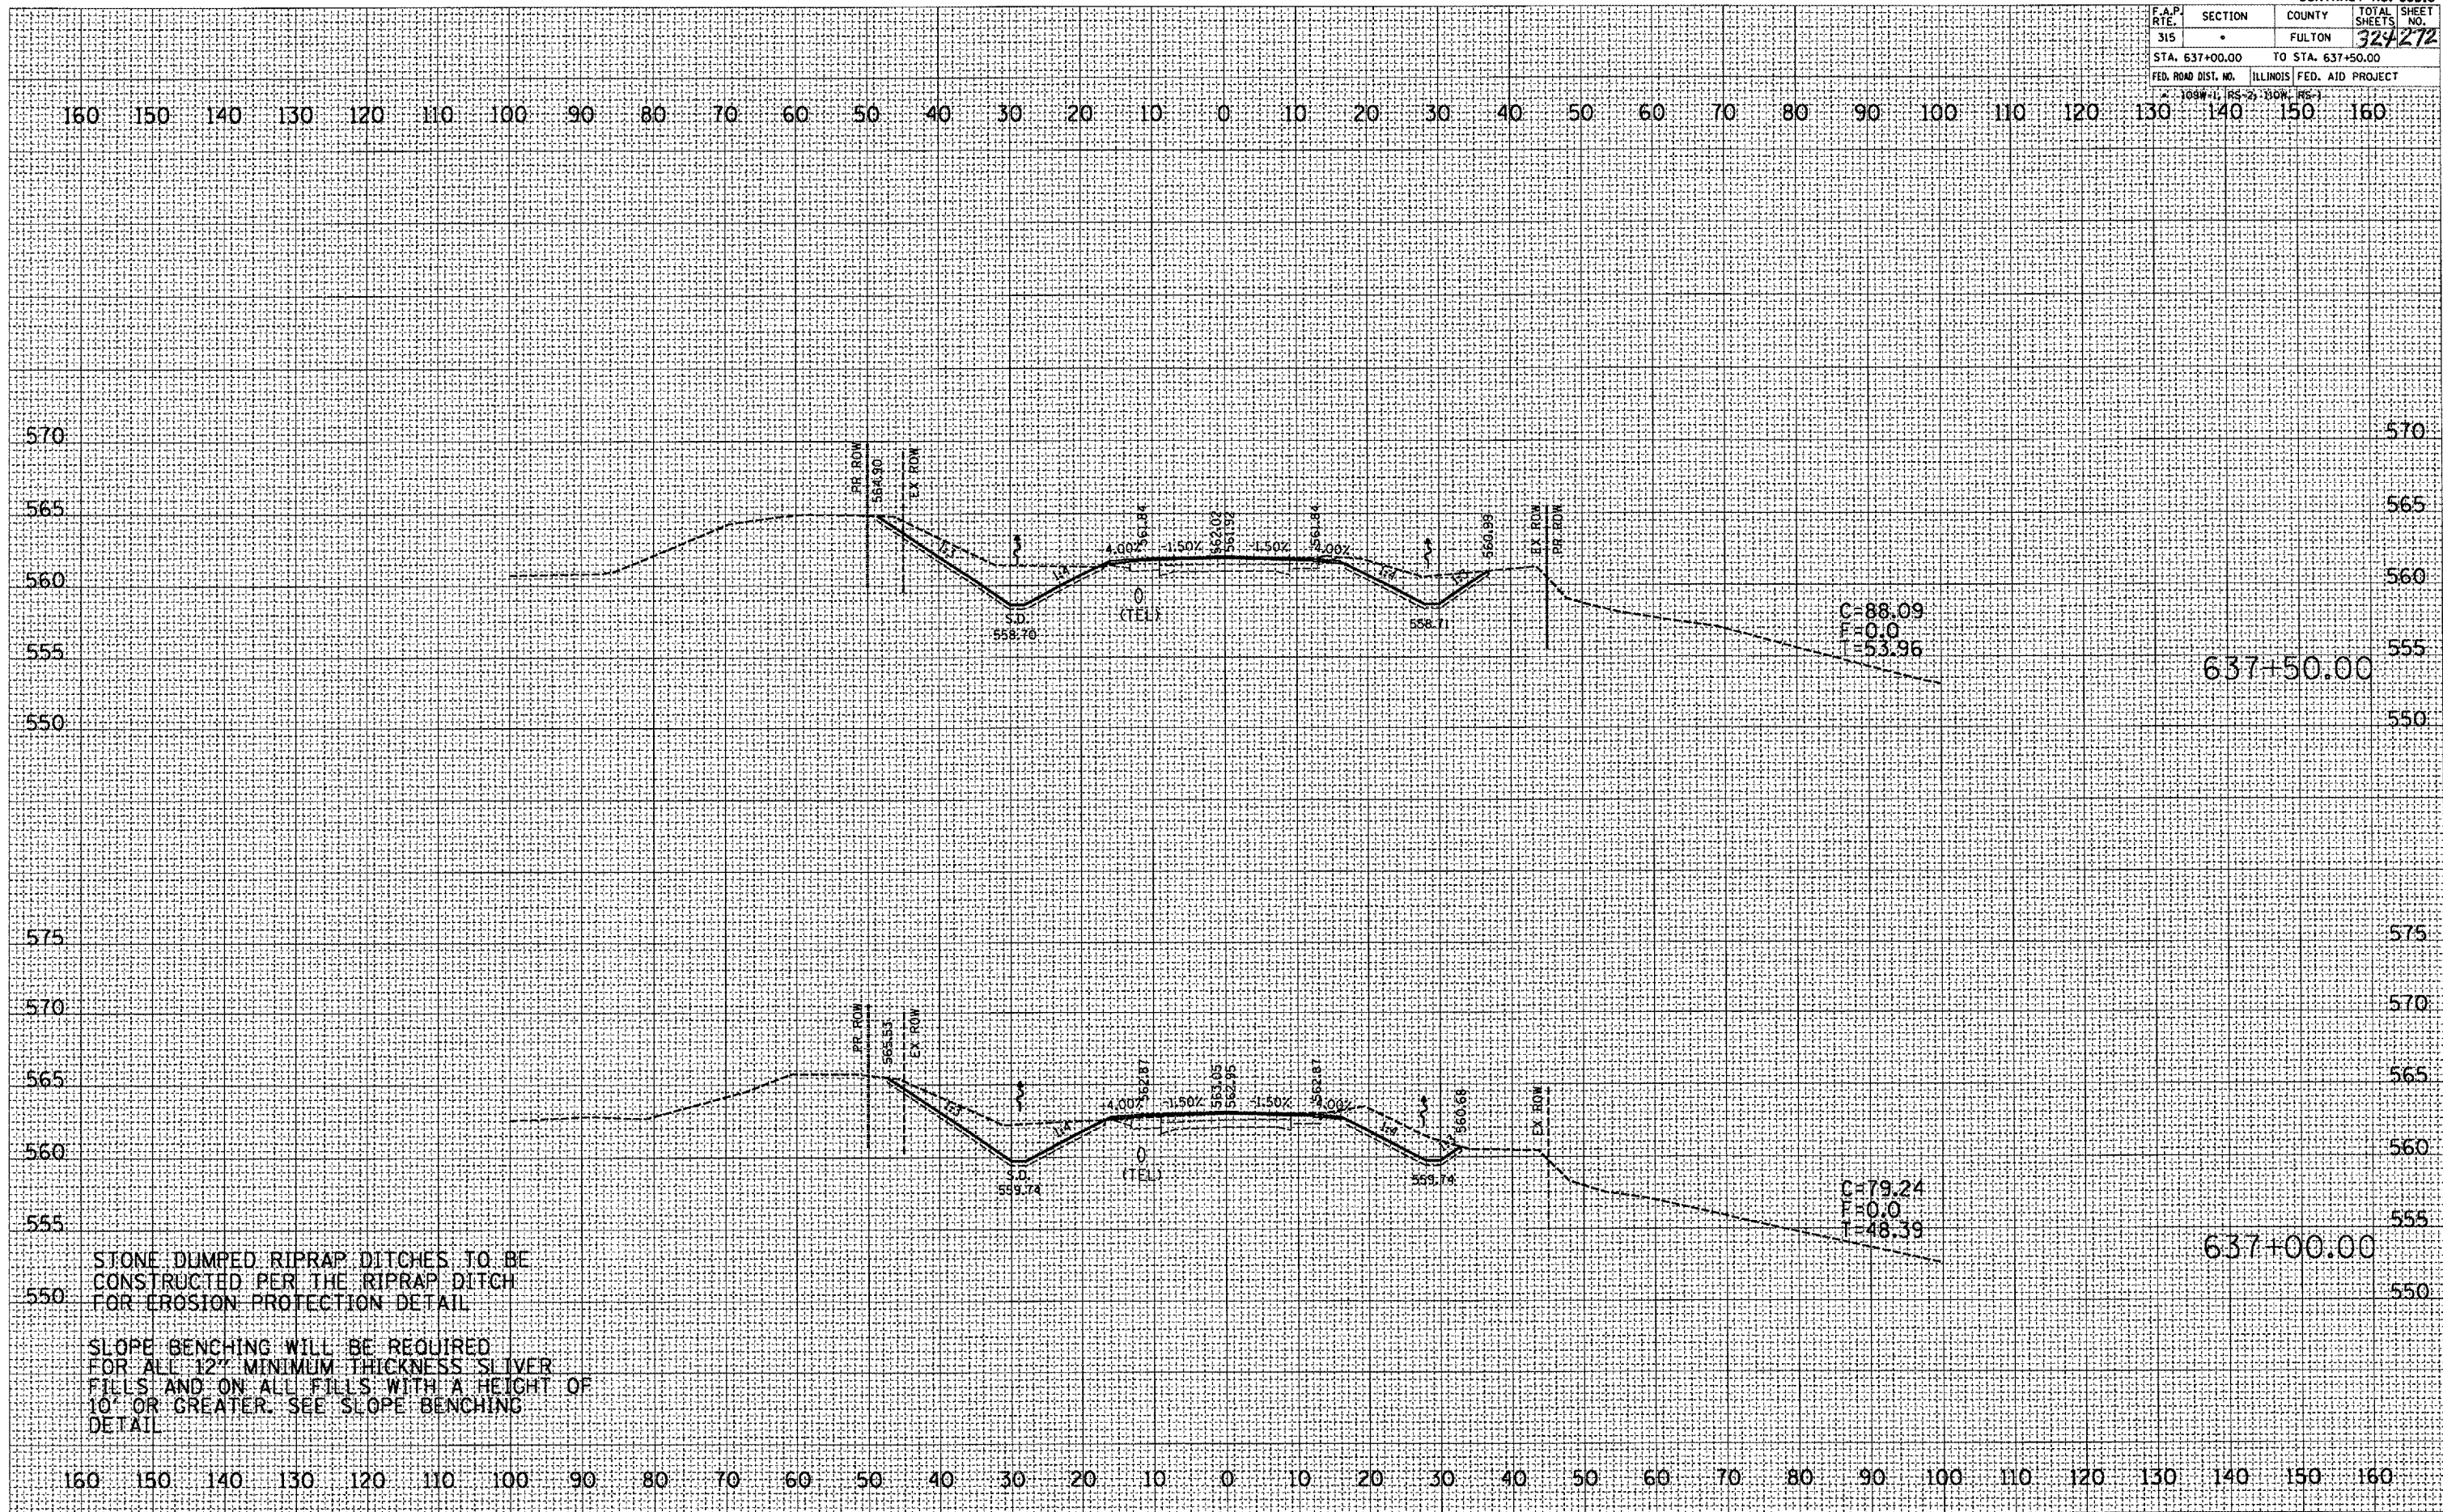

STONE DUMPED RIPRAP DITCHES TO BE CONSTRUCTED PER THE RIPRAP DITCH FOR EROSION PROTECTION DETAIL

SLOPE BENCHING WILL BE REQUIRED FOR ALL 12" MINIMUM THICKNESS SLIVER FILLS AND ON ALL FILLS WITH A HEIGHT OF 10' OR GREATER. SEE SLOPE BENCHING DETAIL