

F.A.P. RTE.	SECTION	COUNTY	TOTAL SHEETS NO.
315	-	FULTON	324/275
STA. 640+00.00		TO STA. 640+16.67	
FED. ROAD DIST. NO. ILLINOIS FED. AID PROJECT 570			


DATE	BY

FINAL SURVEY	REVISIONS
NOTE BOOK	PLOTTED
AREAS CHECKED	TEMPLATE
	AREAS
	CHECKED

DATE	BY

ORIGINAL SURVEY	REVISIONS
NOTE BOOK	PLOTTED
AREAS CHECKED	TEMPLATE
	AREAS
	CHECKED

PLOT DATE: 9/25/2007
 FILE NAME: c:\projects\88518\un\un13\un13.dwg
 PLOT DATE: 2/28/02 / IN: 1/10/02
 USER NAME: m...

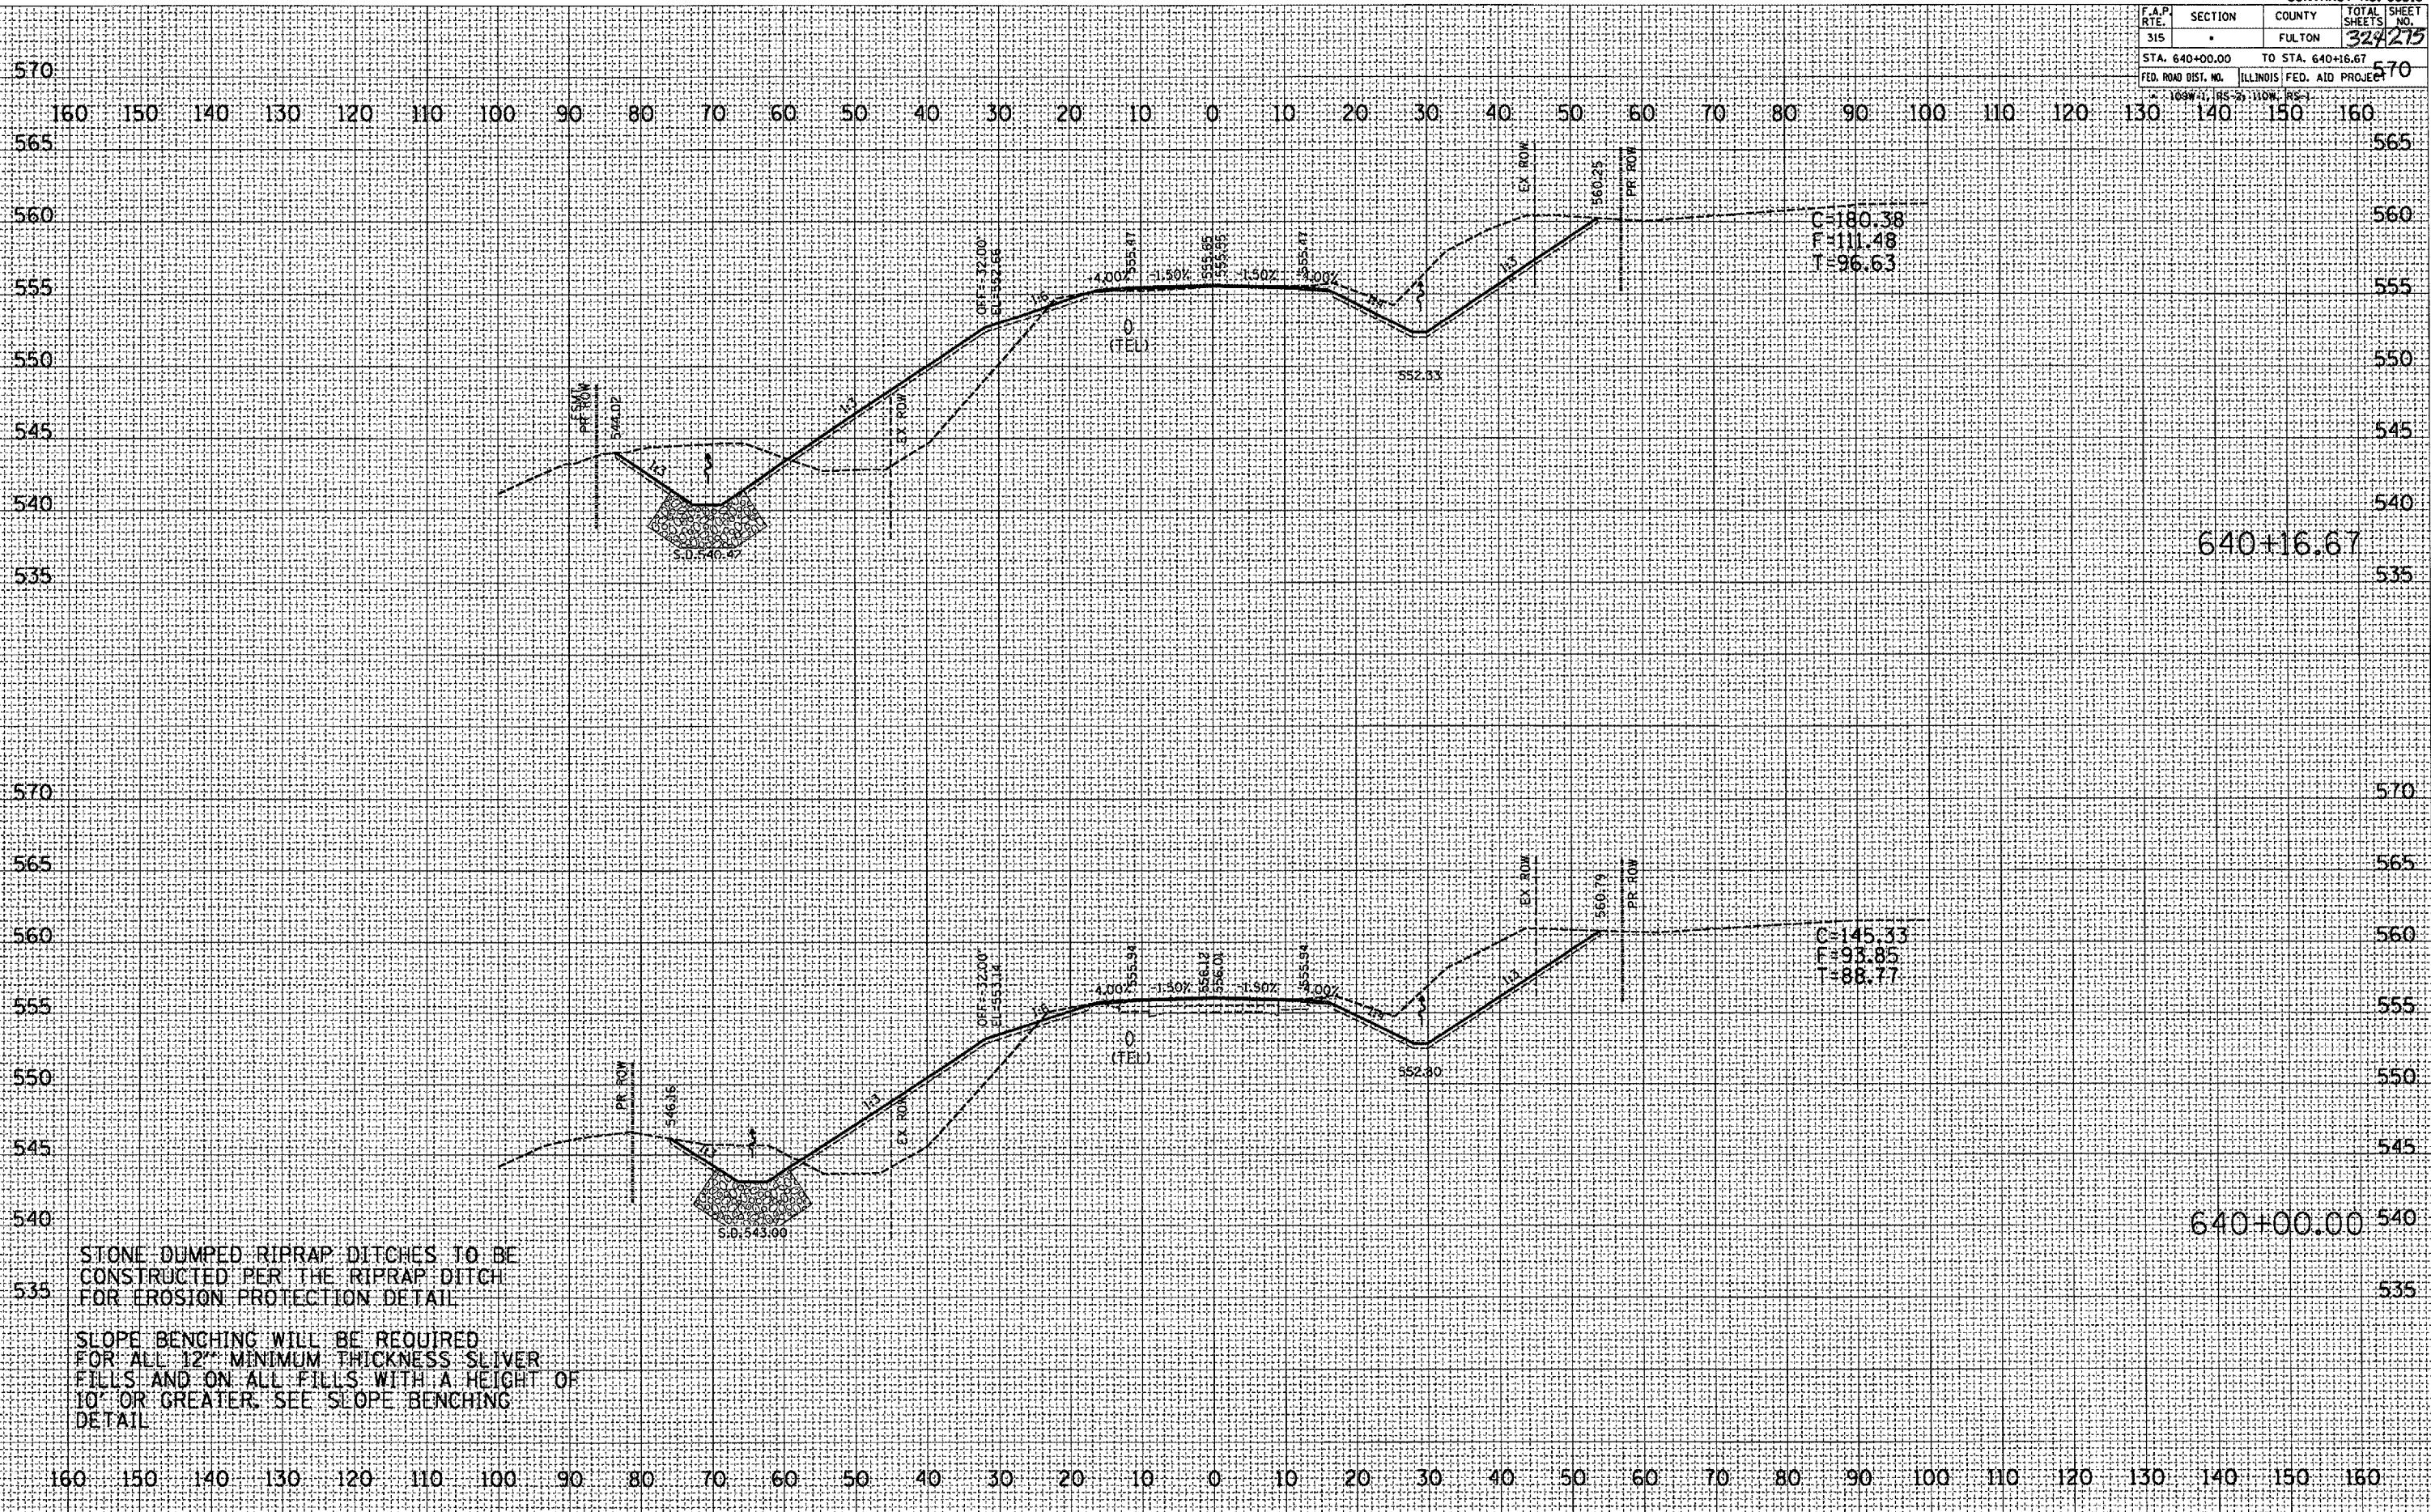

STONE DUMPED RIPRAP DITCHES TO BE CONSTRUCTED PER THE RIPRAP DITCH FOR EROSION PROTECTION DETAIL

 SLOPE BENCHING WILL BE REQUIRED FOR ALL 12" MINIMUM THICKNESS SLIVER FILLS AND ON ALL FILLS WITH A HEIGHT OF 10" OR GREATER. SEE SLOPE BENCHING DETAIL