


F.A.P. RTE.	SECTION	COUNTY	TOTAL SHEETS	SHEET NO.
315		FULTON	324	289
STA. 644+00.00		TO STA. 644+00.00		
FED. ROAD DIST. NO.		ILLINOIS FED. AID PROJECT		

108W-1, 155-2, 110W, PG-1

DATE	BY

DATE	BY

ORIGINAL SURVEY NOTED  
 SURVEY BOOK NO. 216372 / IN. 11  
 USER NAME: mshurdoe

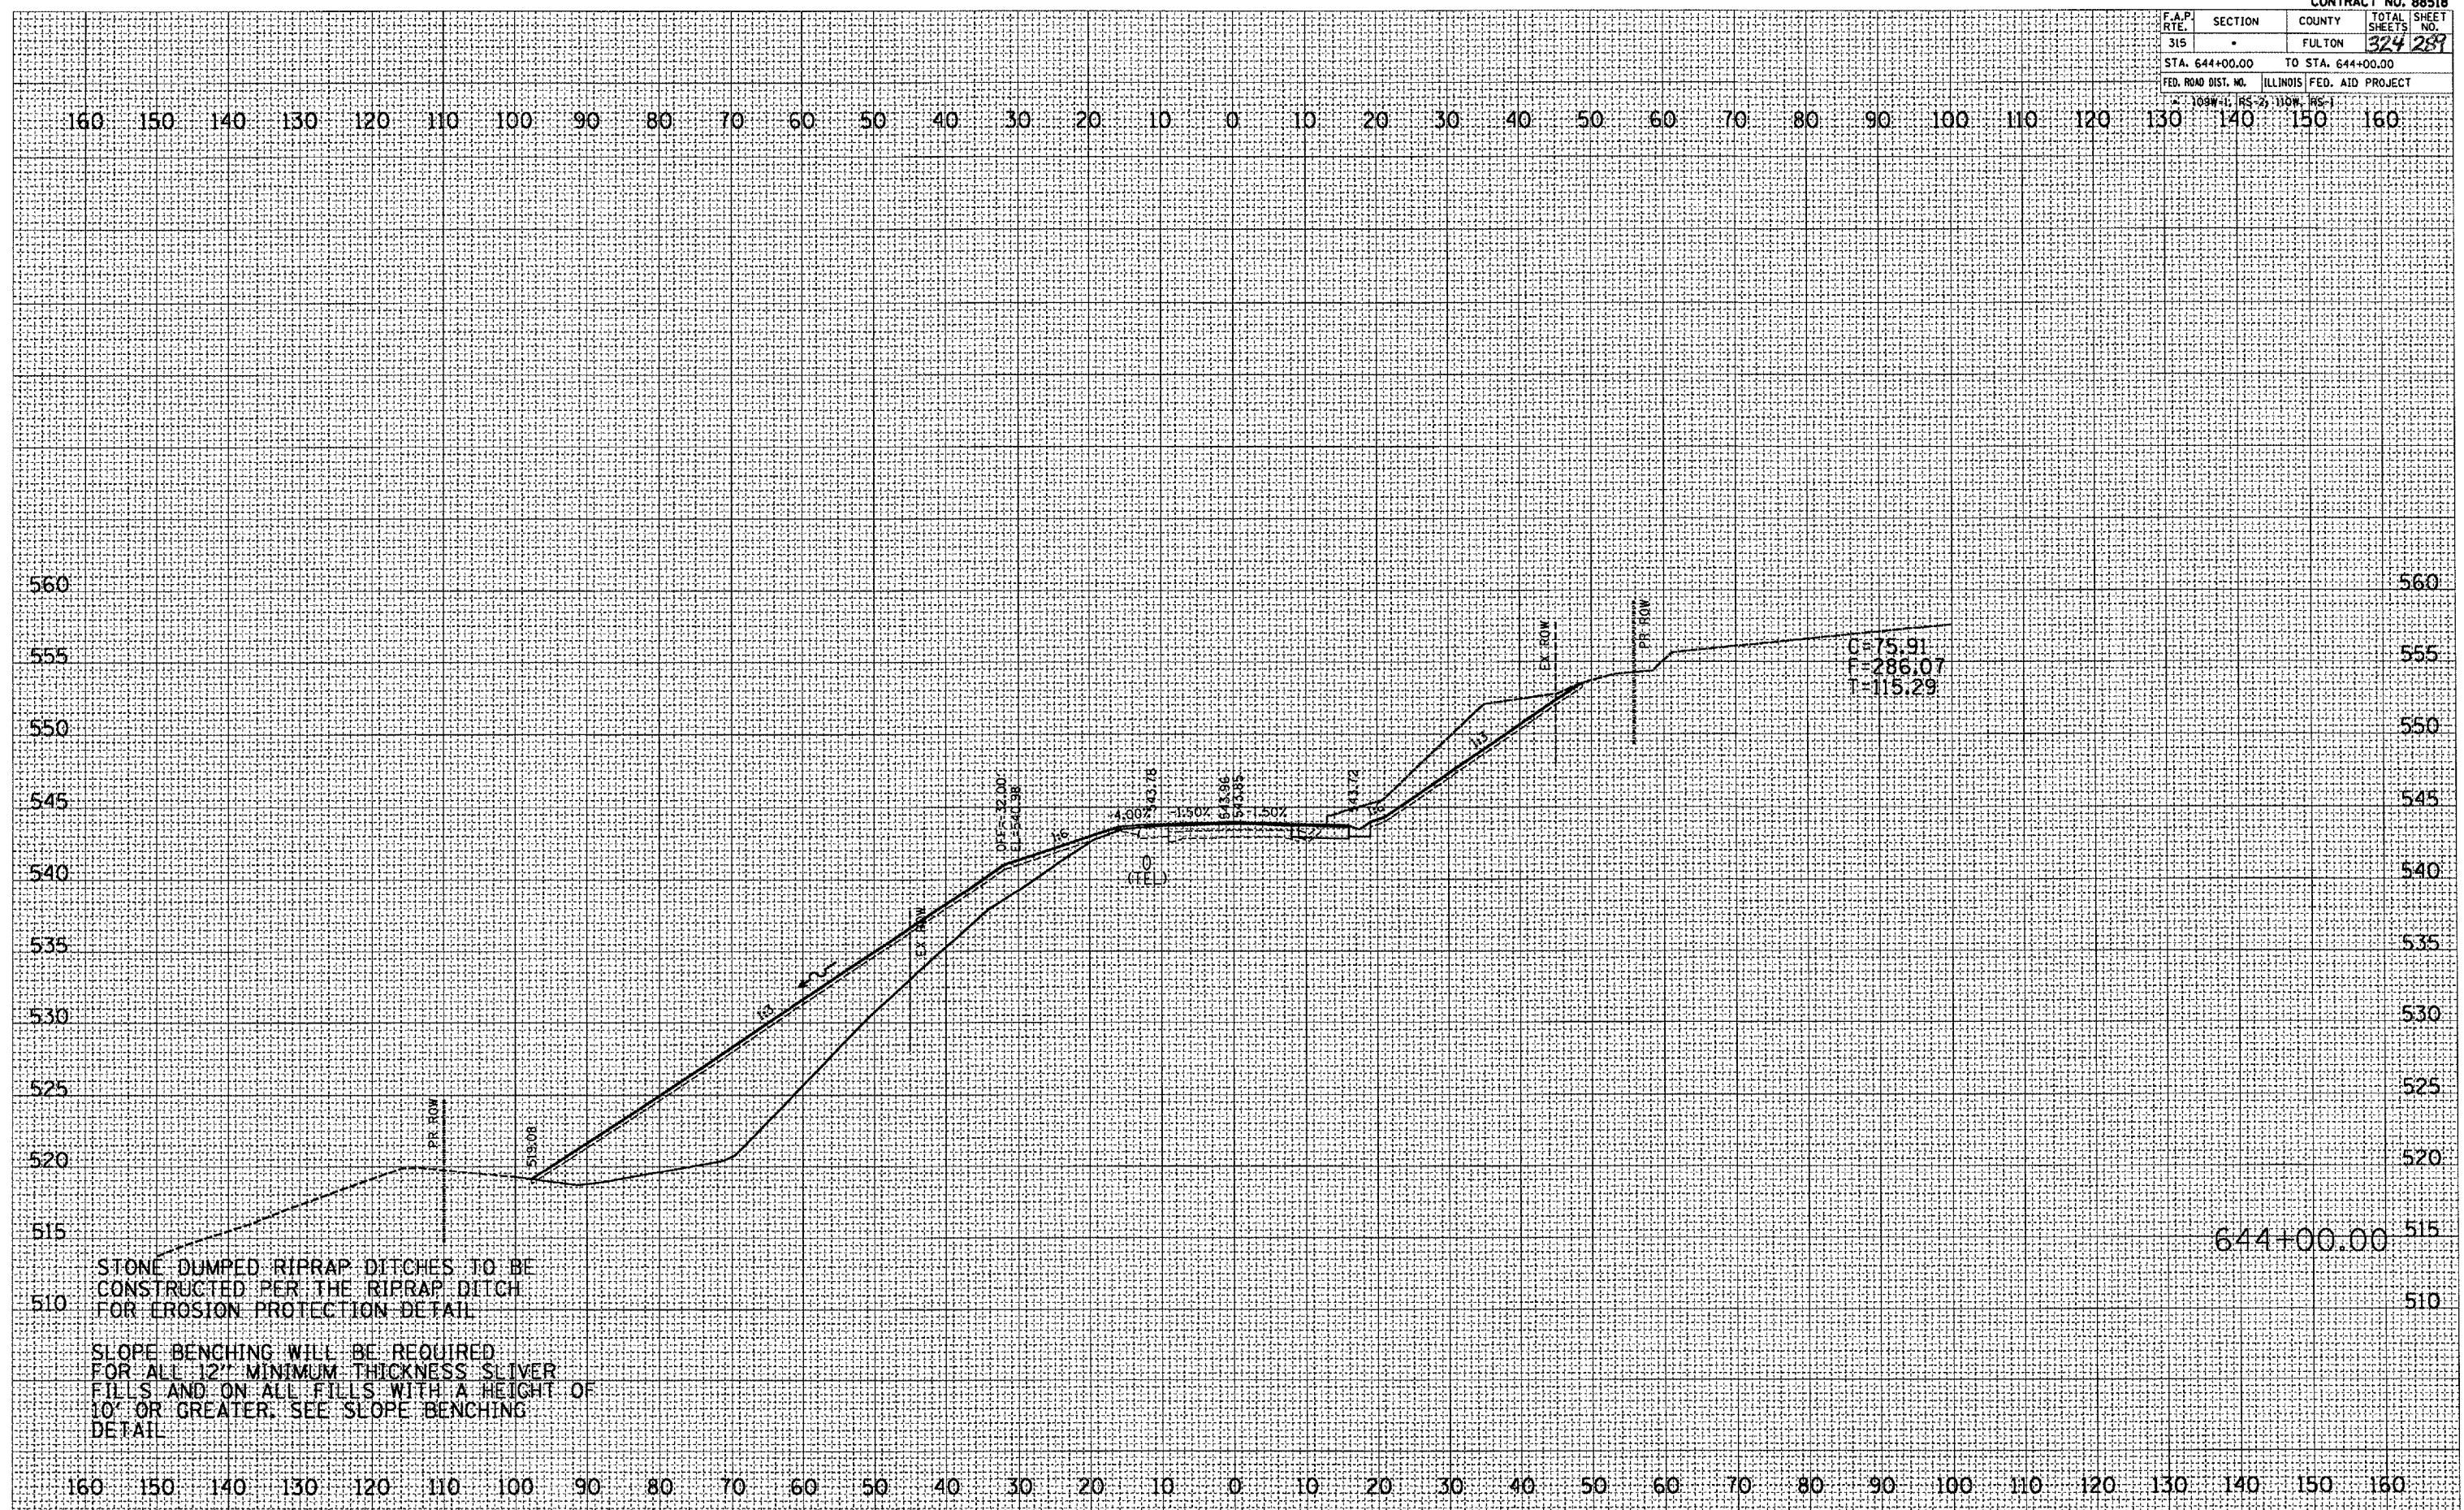

PLOT DATE: 8/29/2007  
 FILE NAME: 88518proj\88518\138\mshurdoe\138\mshurdoe.dwg  
 PLOT SCALE: 1" = 40'