


| F.A.P. RTE. | SECTION | COUNTY | TOTAL SHEETS | SHEET NO. |
|---|---------|-------------------|--------------|-----------|
| 315 | . | FULTON | 324 | 290 |
| STA. 644+50.00 | | TO STA. 644+50.00 | | |
| FED. ROAD DIST. NO. ILLINOIS FED. AID PROJECT | | | | |

| FINAL SURVEY | DATE |
|--------------|------|
| REVIEWED | |
| BY | |
| NOTED | |
| DATE | |

| ORIGINAL SURVEY | DATE |
|-----------------|------|
| REVIEWED | |
| BY | |
| NOTED | |
| DATE | |

PLOT DATE = 9/25/2007
 FILE NAME = c:\p070528\136\un136\un136.dwg
 PLOT SCALE = 2.0000 / 1" = 40.0000'
 USER NAME = msharkey

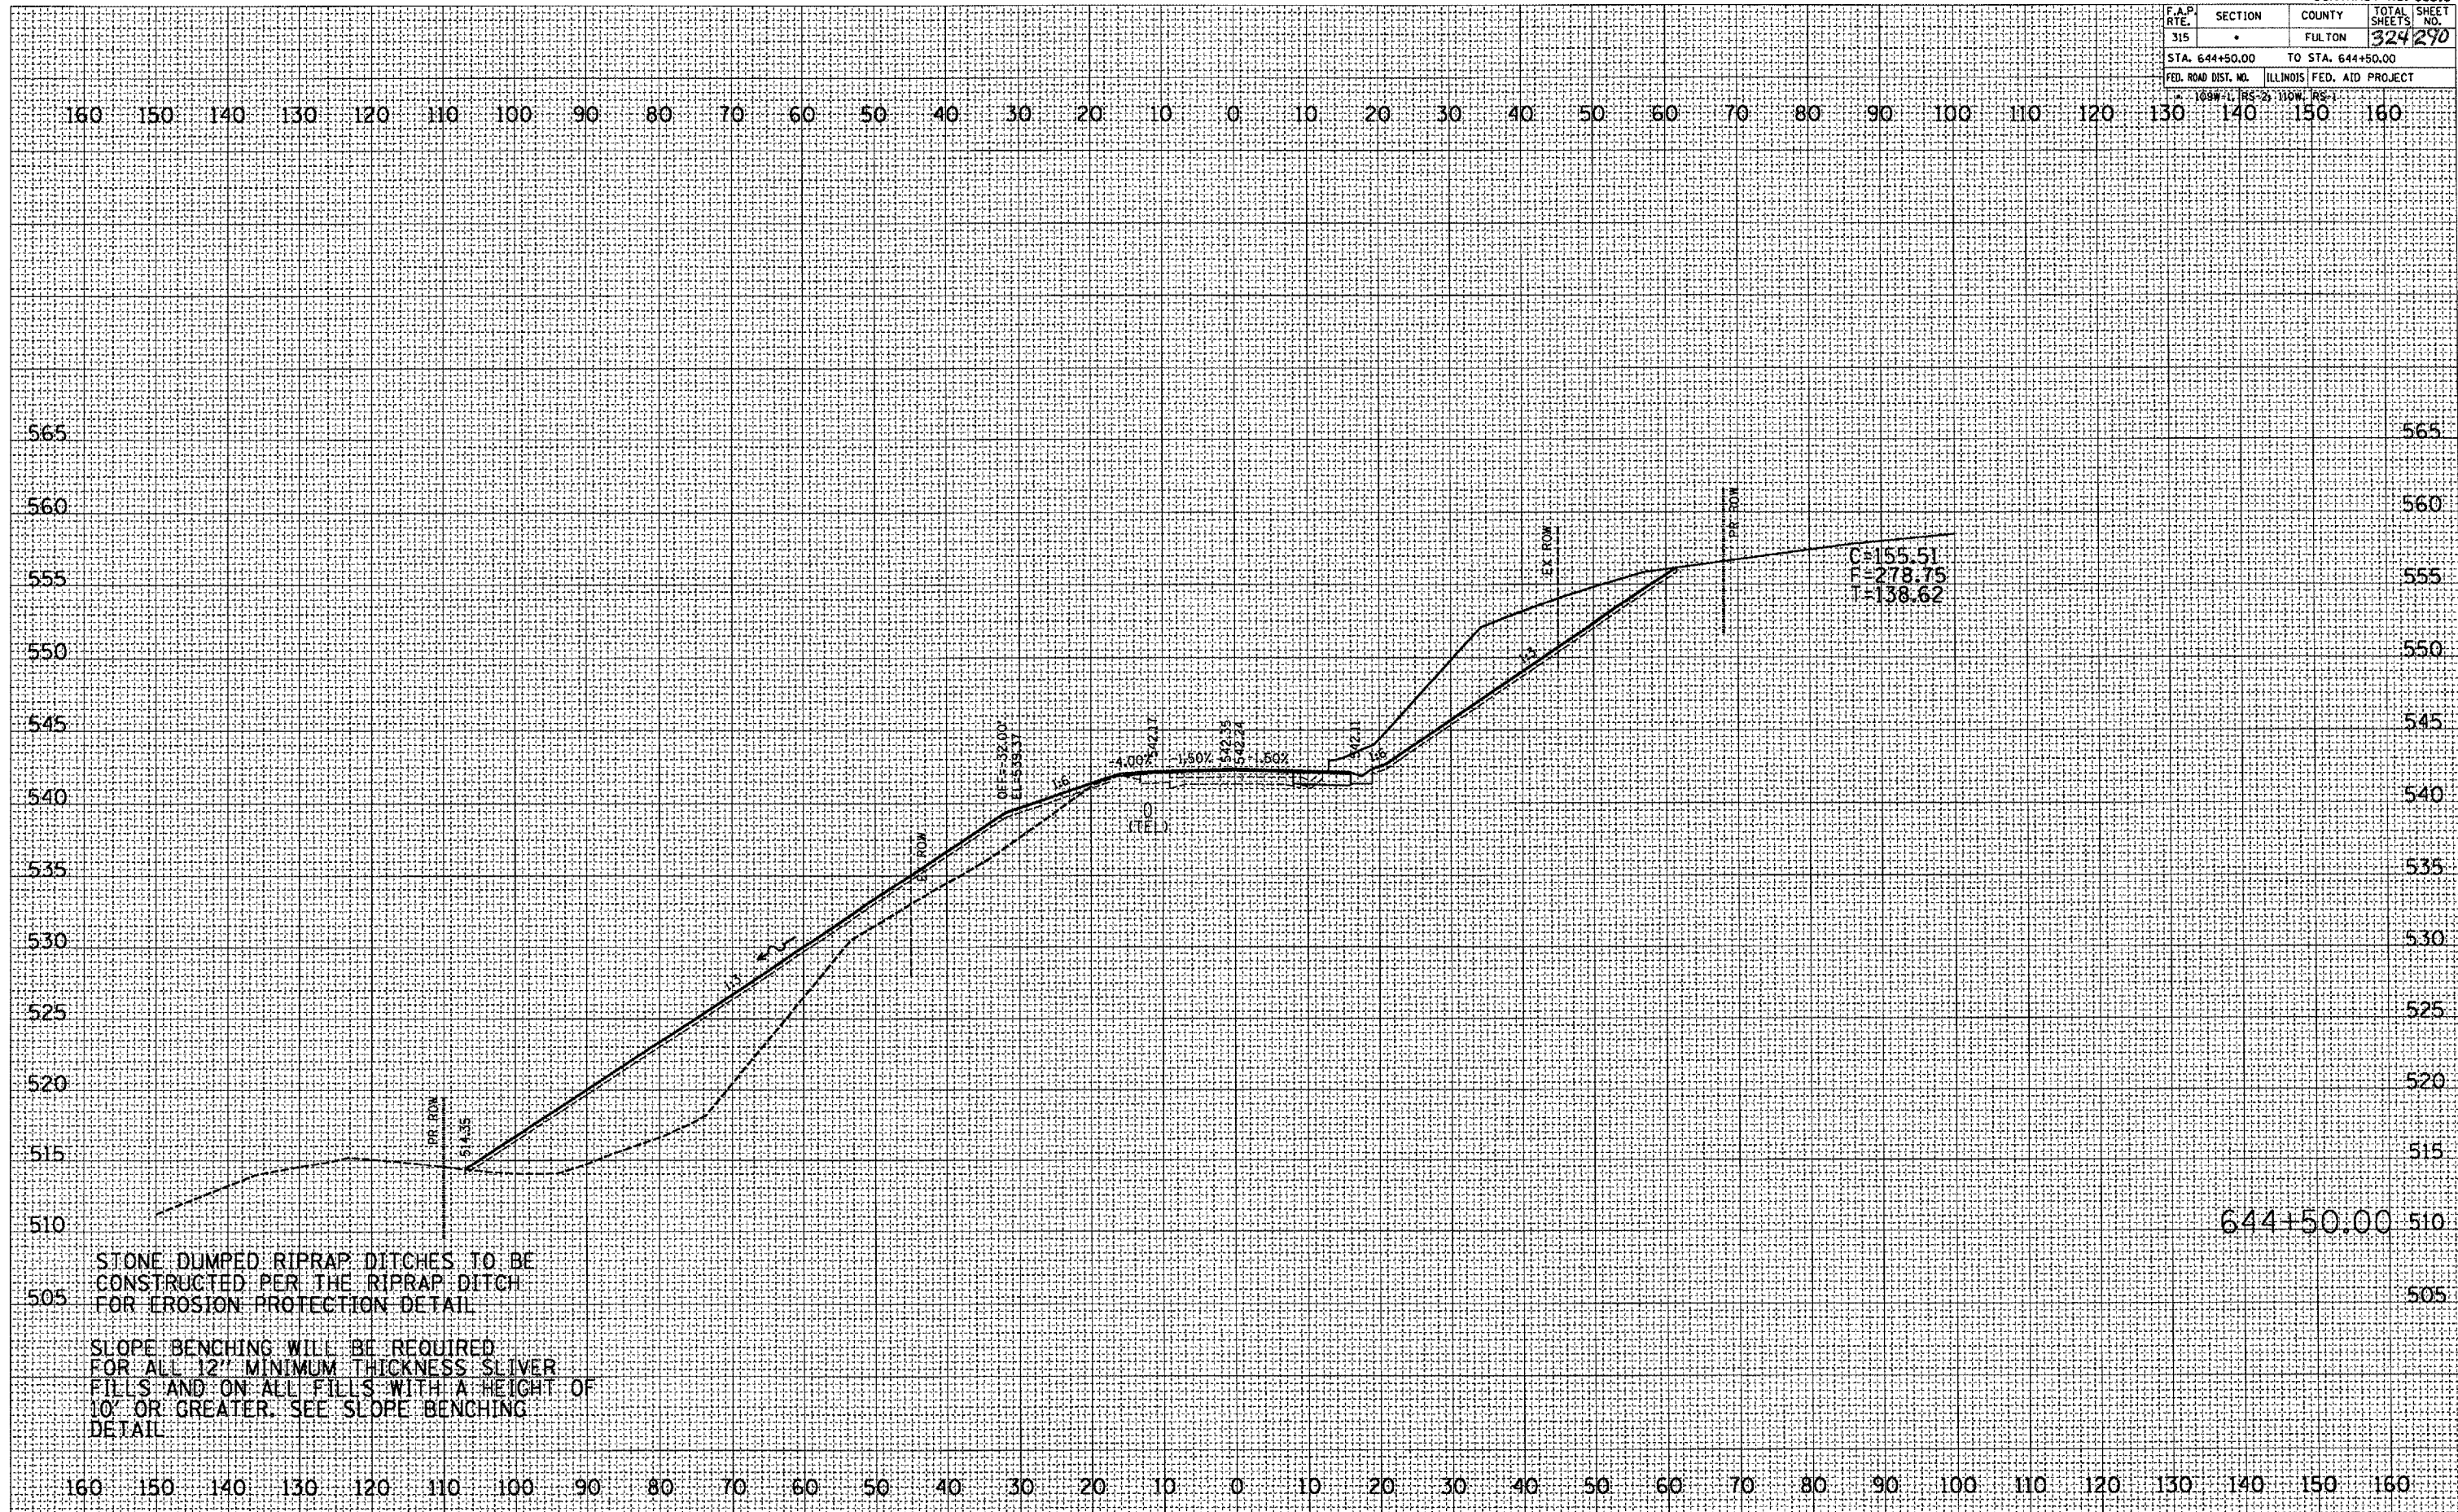

STONE DUMPED RIPRAP DITCHES TO BE
 CONSTRUCTED PER THE RIPRAP DITCH
 FOR EROSION PROTECTION DETAIL

SLOPE BENCHING WILL BE REQUIRED
 FOR ALL 12" MINIMUM THICKNESS SLIVER
 FILLS AND ON ALL FILLS WITH A HEIGHT OF
 10' OR GREATER. SEE SLOPE BENCHING
 DETAIL

644+50.00