

F.A.P. RTE.	SECTION	COUNTY	TOTAL SHEETS	SHEET NO.
315		FULTON	324	293

STA. 646+00.00 TO STA. 646+00.00
 FED. ROAD DIST. NO. ILLINOIS FED. AID PROJECT


DATE	BY

FINAL SURVEY
 SURVEYED, PLOTTED, TEMPLATE, AREAS CHECKED

DATE	BY

ORIGINAL SURVEY
 SURVEYED, PLOTTED, TEMPLATE, AREAS CHECKED

PLOT DATE: 9/20/2007
 FILE NAME: c:\pwworkspace\136561\136561.dwg
 USER NAME: Administrator

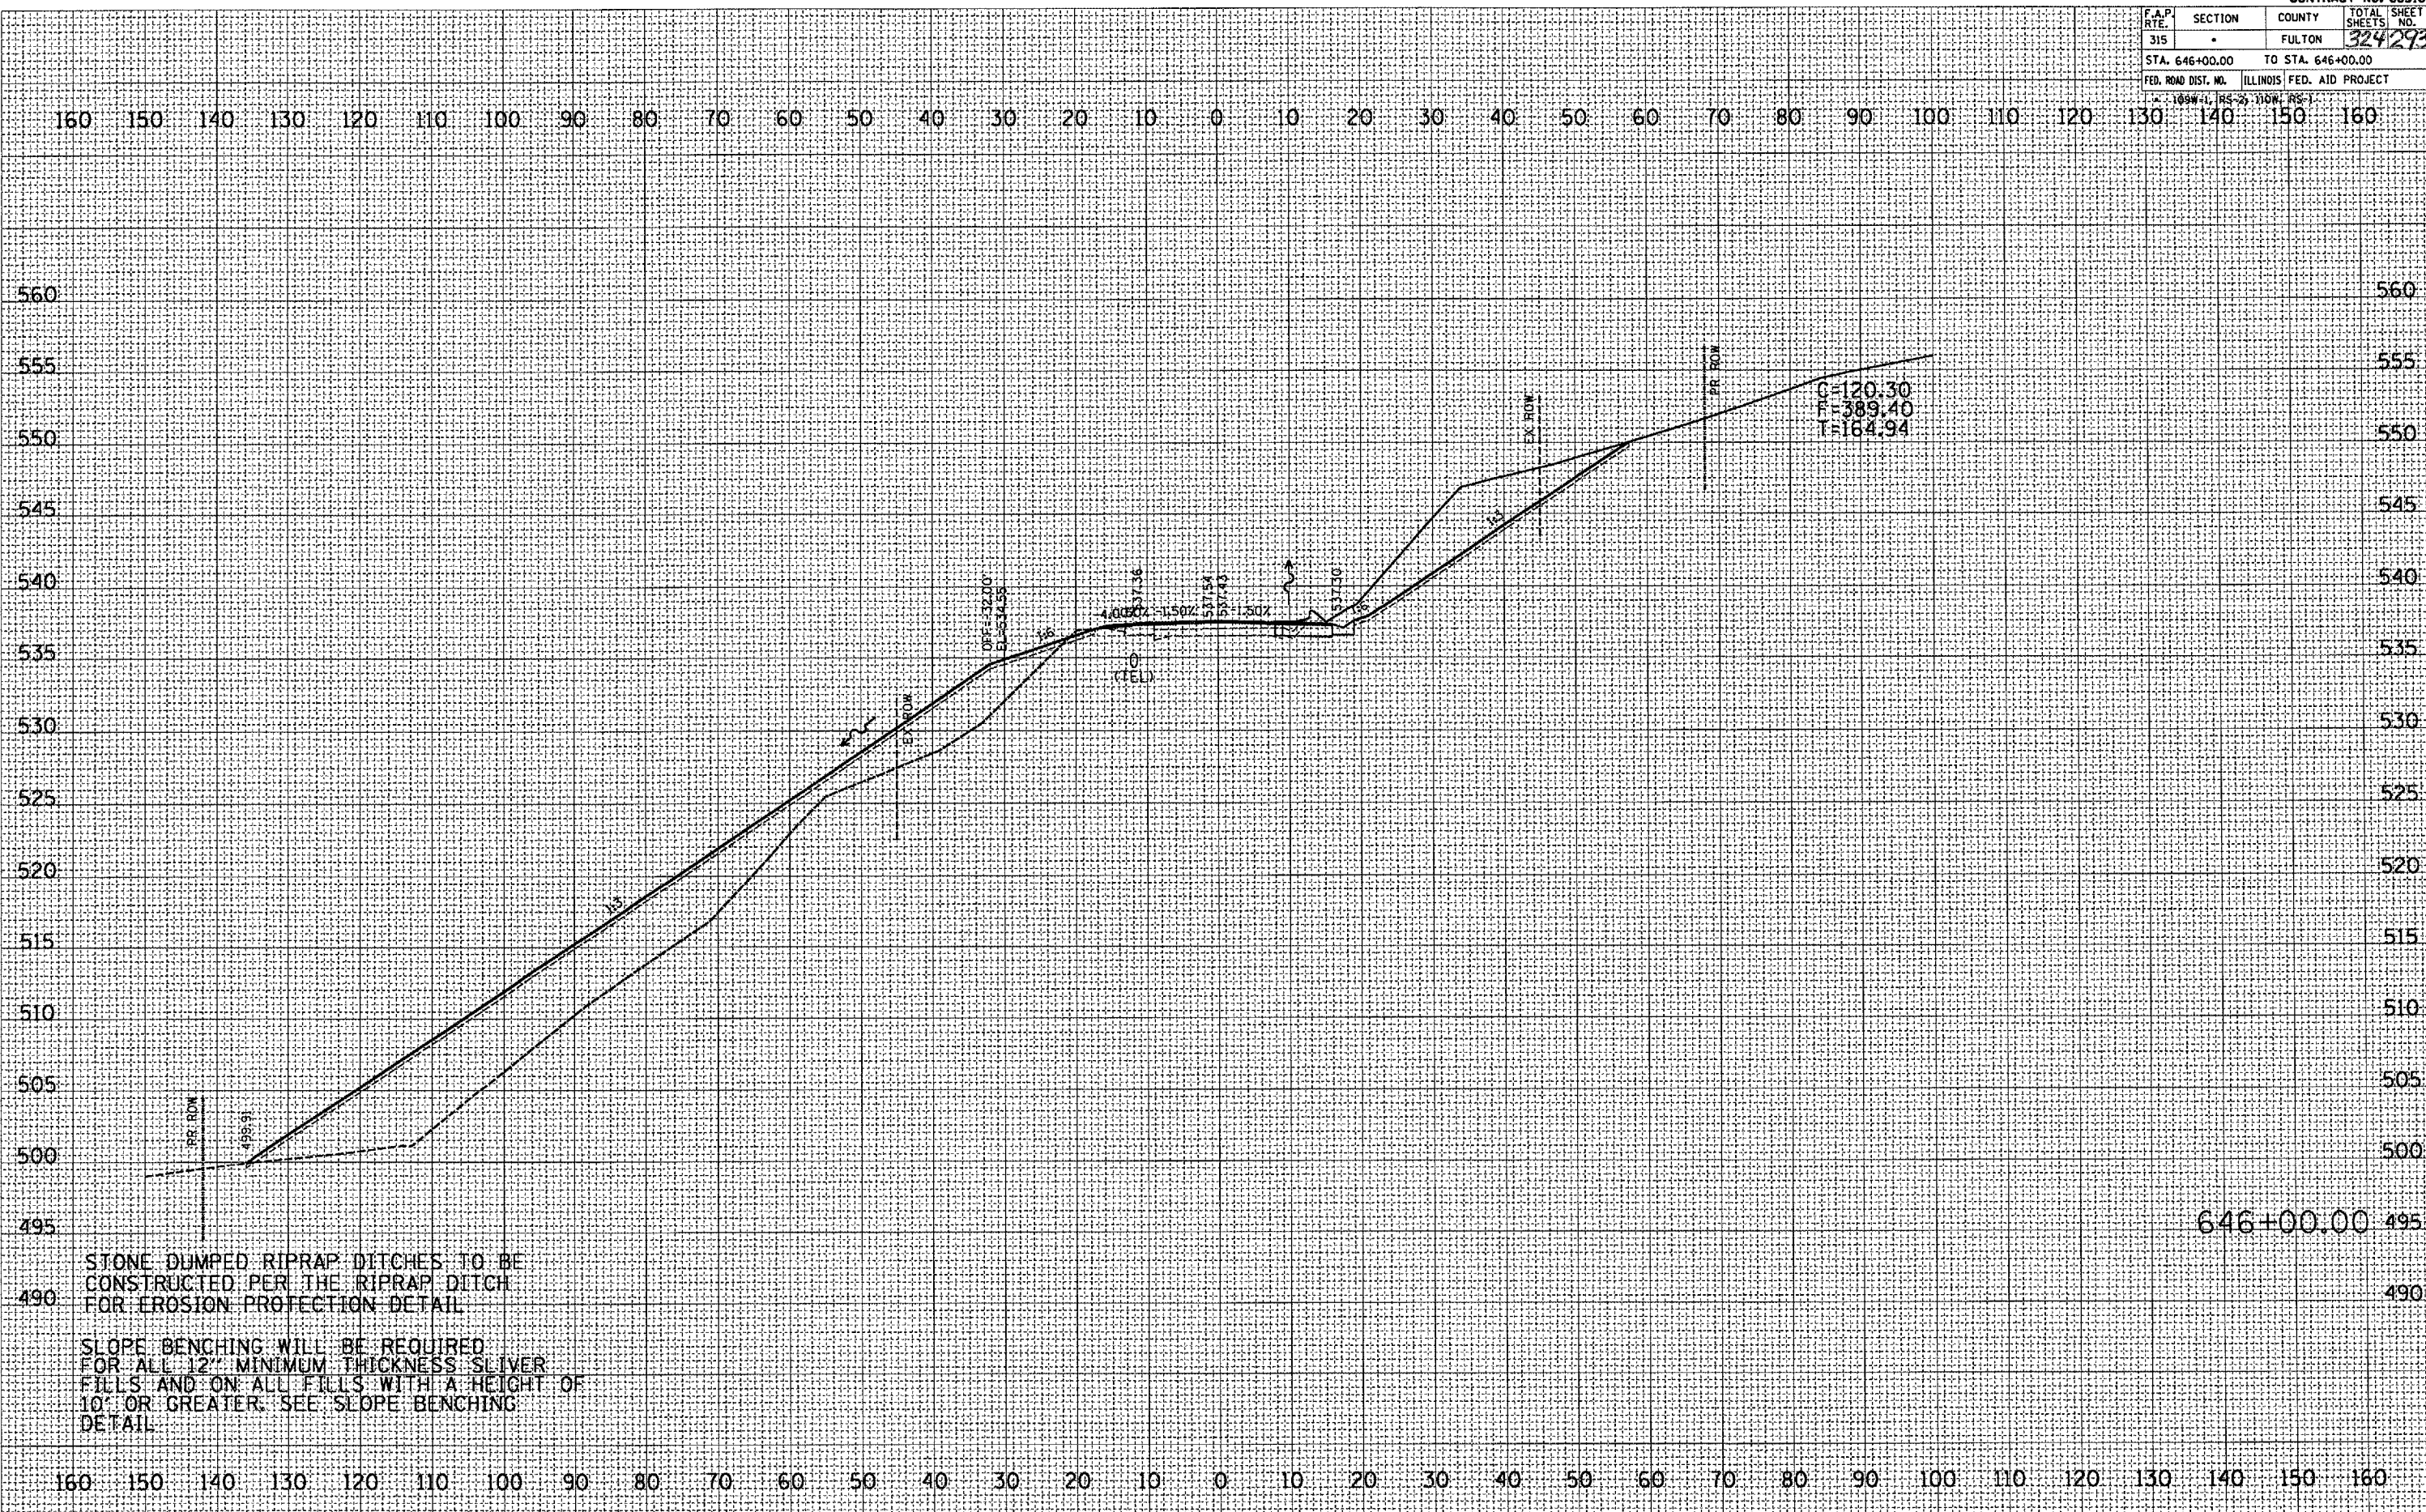

STONE DUMPED RIPRAP DITCHES TO BE CONSTRUCTED PER THE RIPRAP DITCH FOR EROSION PROTECTION DETAIL

SLOPE BENCHING WILL BE REQUIRED FOR ALL 12" MINIMUM THICKNESS SLIVER FILLS AND ON ALL FILLS WITH A HEIGHT OF 10' OR GREATER. SEE SLOPE BENCHING DETAIL.