


F.A.P. RTE.	SECTION	COUNTY	TOTAL SHEETS	SHEET NO.
315	-	FULTON	324	302
STA. 651+50.00		TO STA. 652+00.00		
FED. ROAD DIST. NO. ILLINOIS FED. AID PROJECT				

DATE	BY

DATE	BY

PLOT DATE: 9/25/2007
 FILE NAME: c:\projects\136\136.dwg
 USER: jh
 PLOT SCALE: 1"=20.00'
 PLOT AREA: 10.00' x 10.00'
 PLOT ORIGIN: 0.00, 0.00

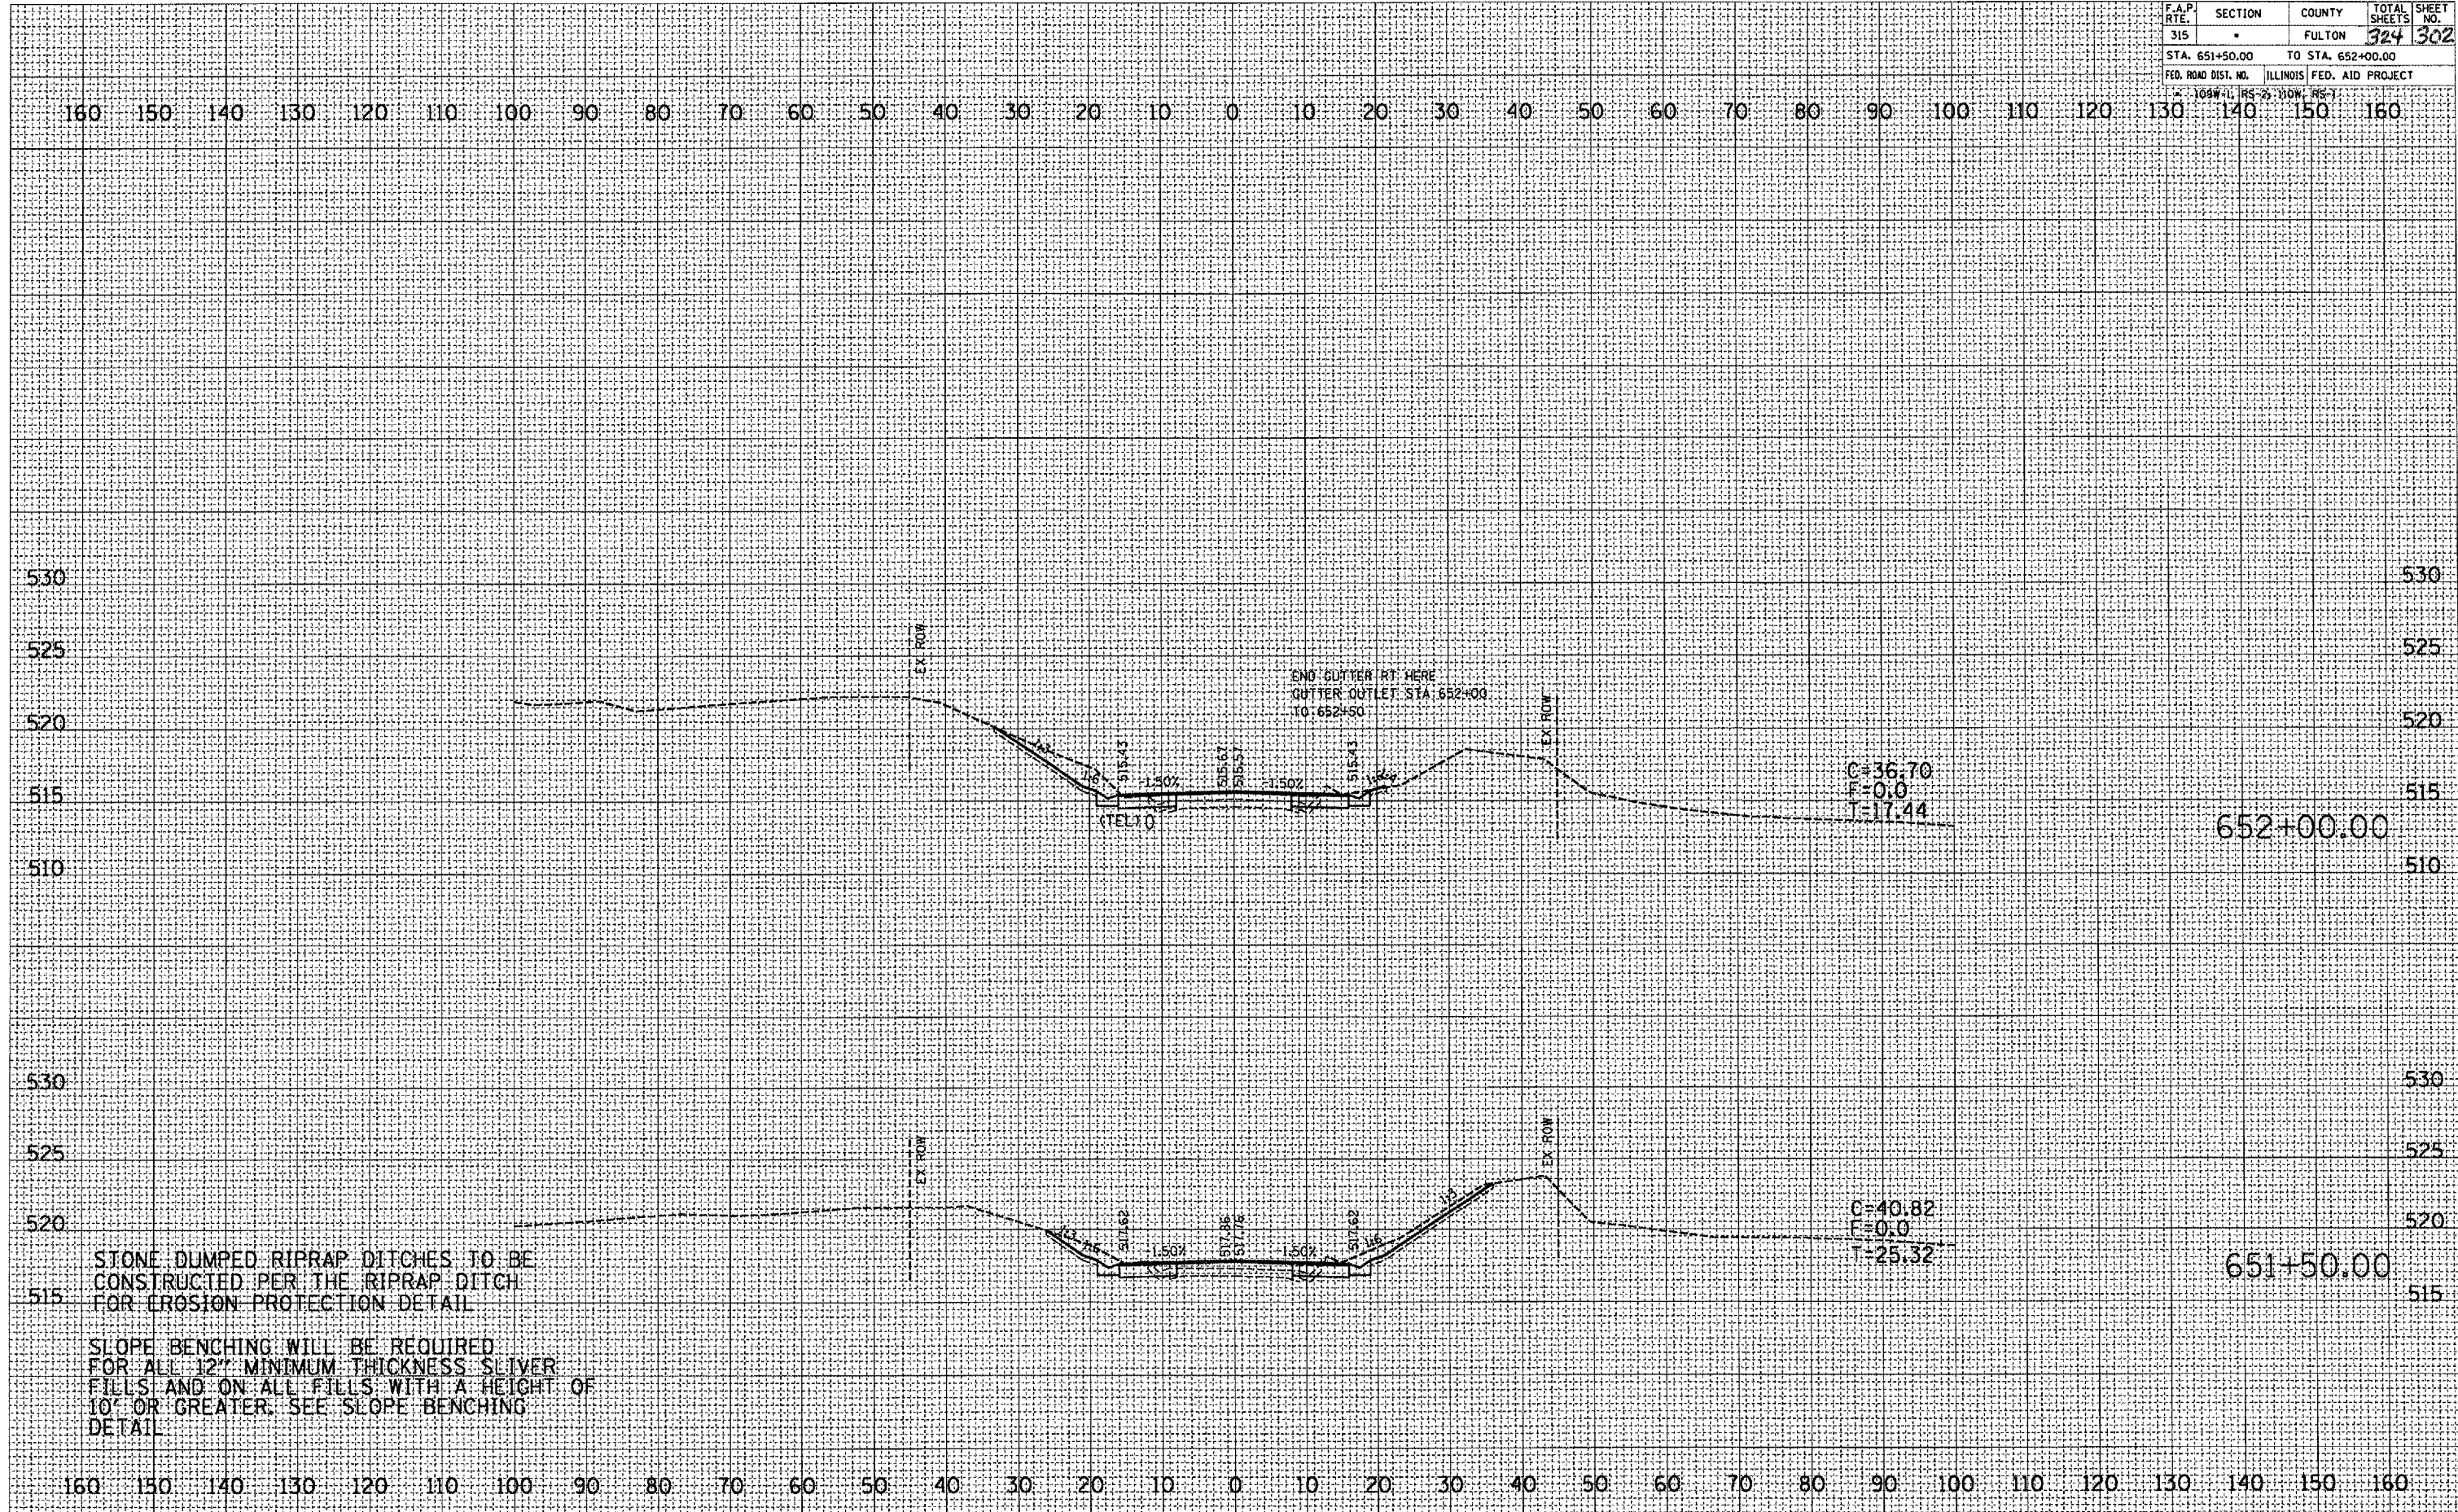

STONE DUMPED RIPRAP DITCHES TO BE CONSTRUCTED PER THE RIPRAP DITCH FOR EROSION PROTECTION DETAIL
 SLOPE BENCHING WILL BE REQUIRED FOR ALL 12" MINIMUM THICKNESS SILVER FILLS AND ON ALL FILLS WITH A HEIGHT OF 10' OR GREATER. SEE SLOPE BENCHING DETAIL