


F.A.P. RTE.	SECTION	COUNTY	TOTAL SHEET NO.
315		FULTON	324 306
STA. 655+00.00		TO STA. 655+50.00	
FED. ROAD DIST. NO.		ILLINOIS FED. AID PROJECT	

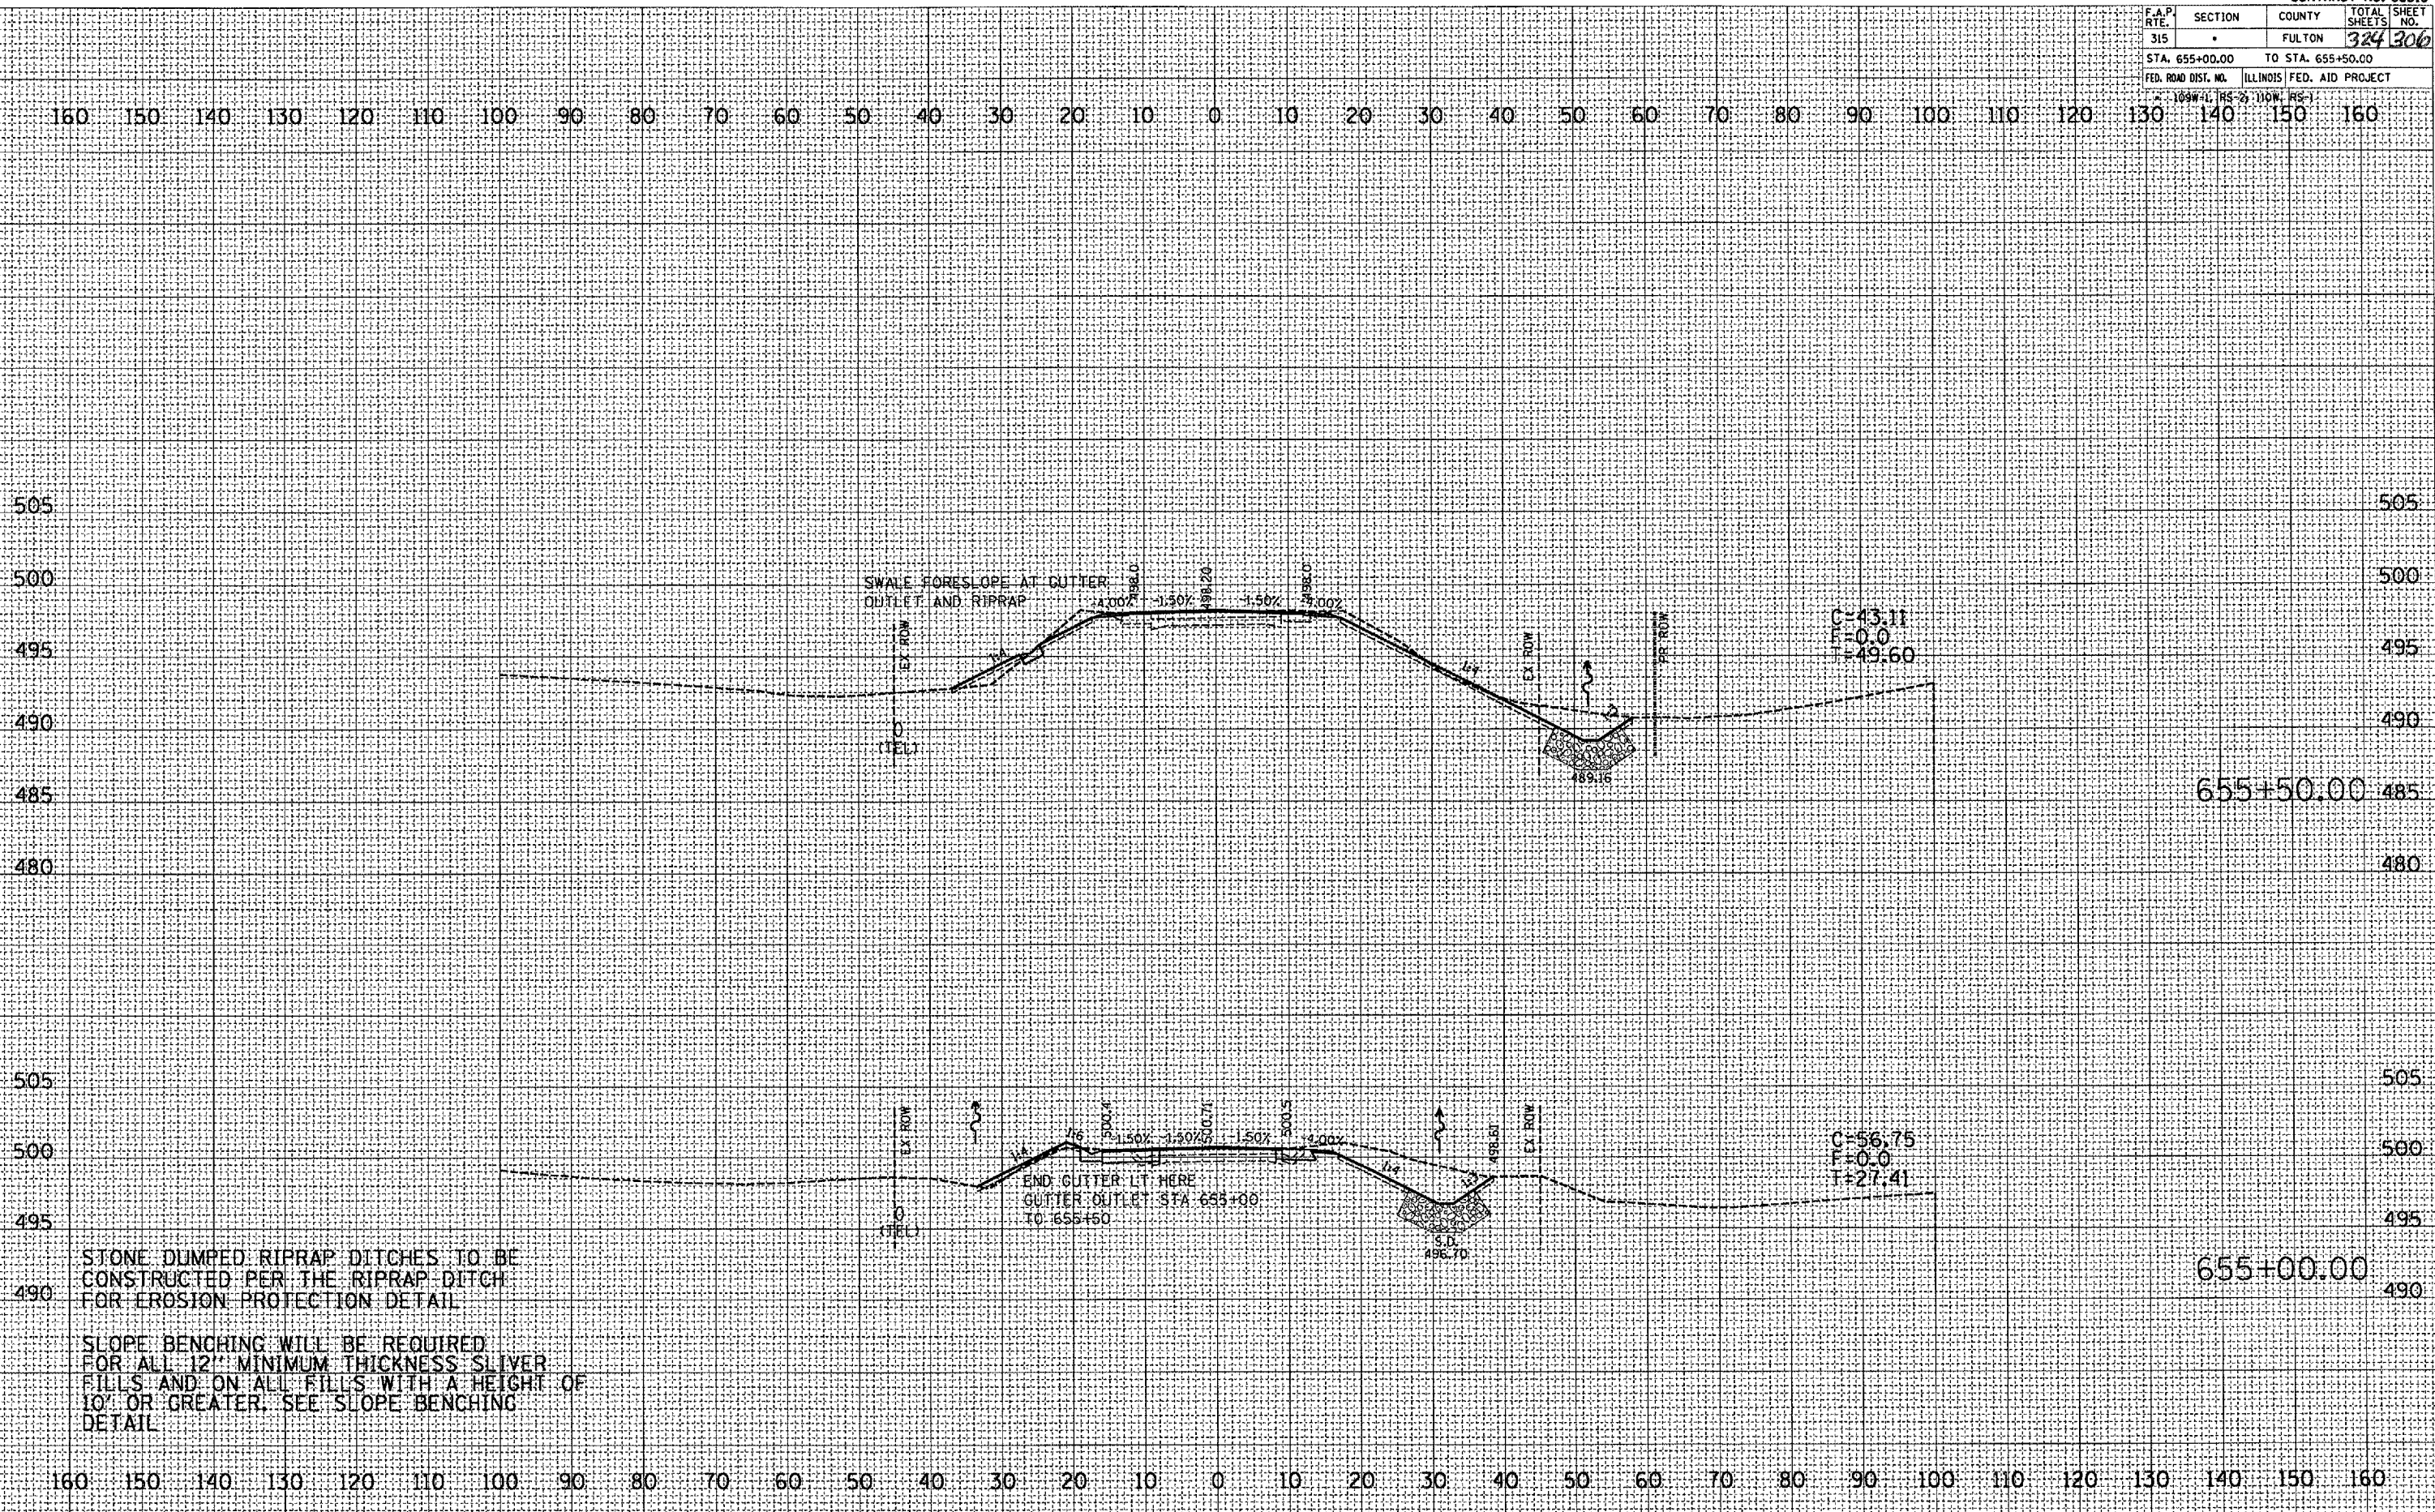

DATE	BY

DATE	BY

PLOT DATE = 9/25/2007
 FILE NAME = c:\pwworkspace\13888\13888.dwg
 PLOT SCALE = 1/8" = 1'-0"