

F.A.P. RTE.	SECTION	COUNTY	TOTAL SHEETS	SHEET NO.
315		FULTON	324	316
STA. 11+00.00		TO STA. 11+25.00		
FED. ROAD DIST. NO.	ILLINOIS FED. AID PROJECT			



80 75 70 65 60 55 50 45 40 35 30 25 20 15 10 5 0 5 10 15 20 25 30 35 40 45 50 55 60 65 70 75 80

SLOPE BENCHING WILL BE REQUIRED FOR ALL 12" MINIMUM THICKNESS SLIVER FILLS AND ON ALL FILLS WITH A HEIGHT OF 10' OR GREATER. SEE SLOPE BENCHING DETAIL.

DATE	BY

DATE	BY

PLOT DATE: 9/26/2007  
 FILE NAME: C:\pwworkspace\11361\11361.dwg  
 PLOT SCALE: 1"=40.00'  
 USER NAME: Administrator

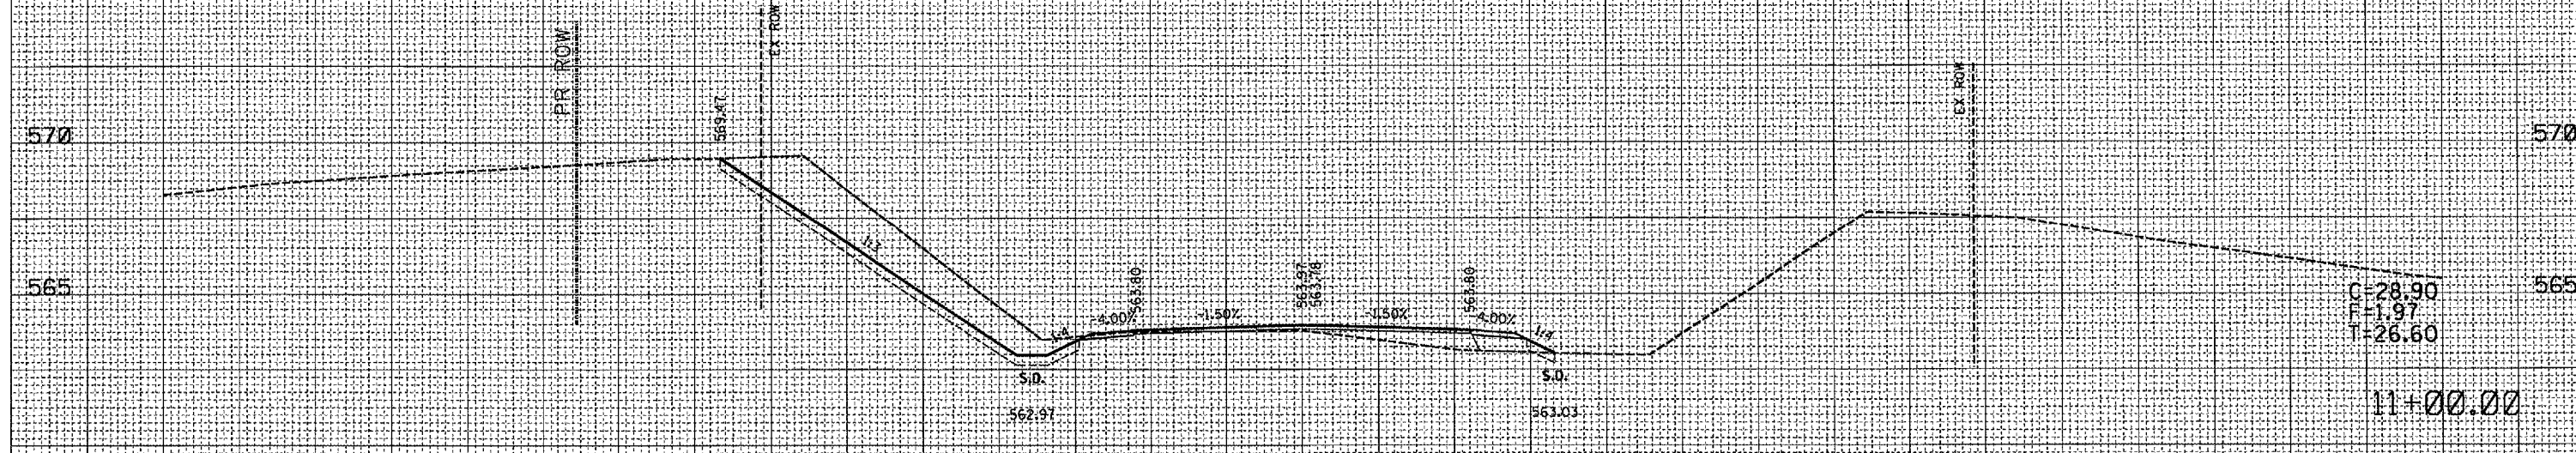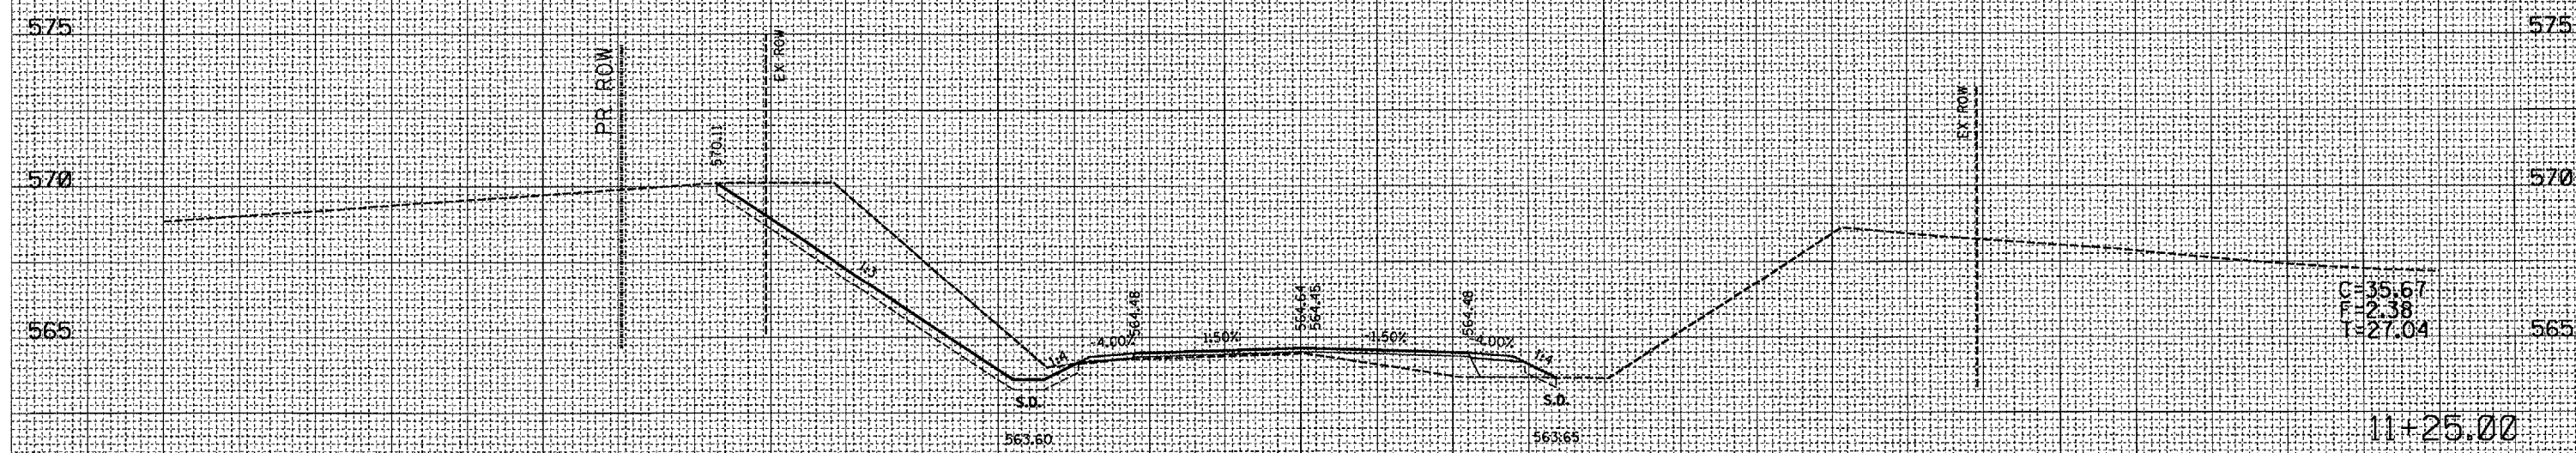

MILE LOAD ROAD