




9+00

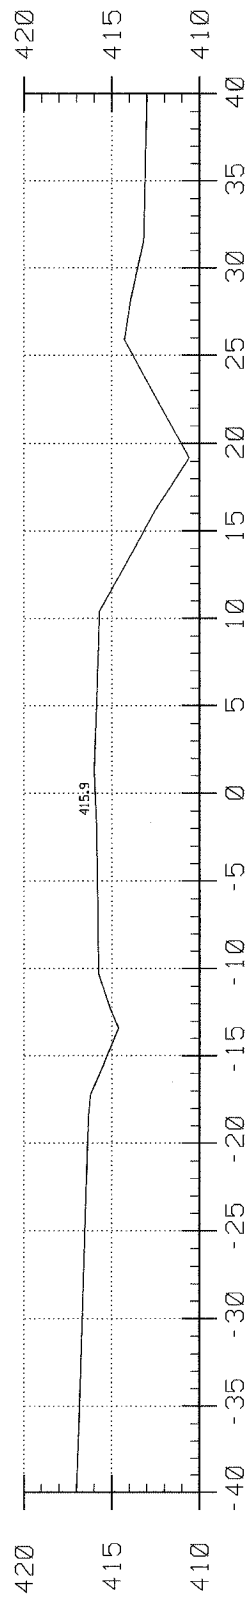

8+00

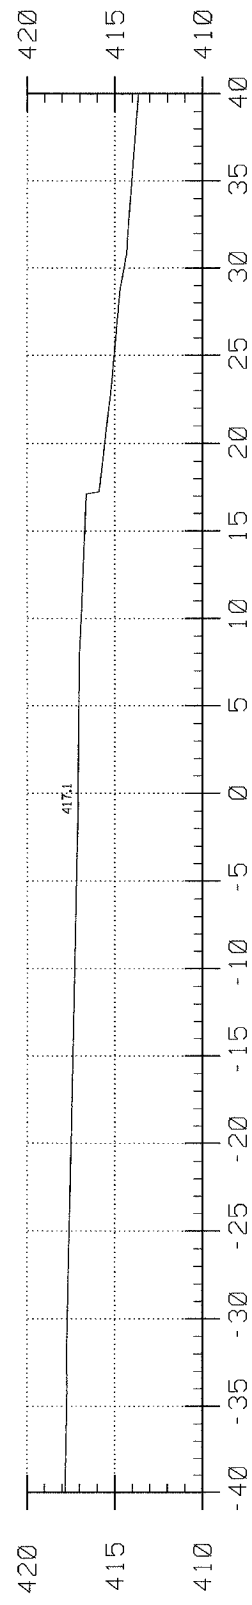


7+00

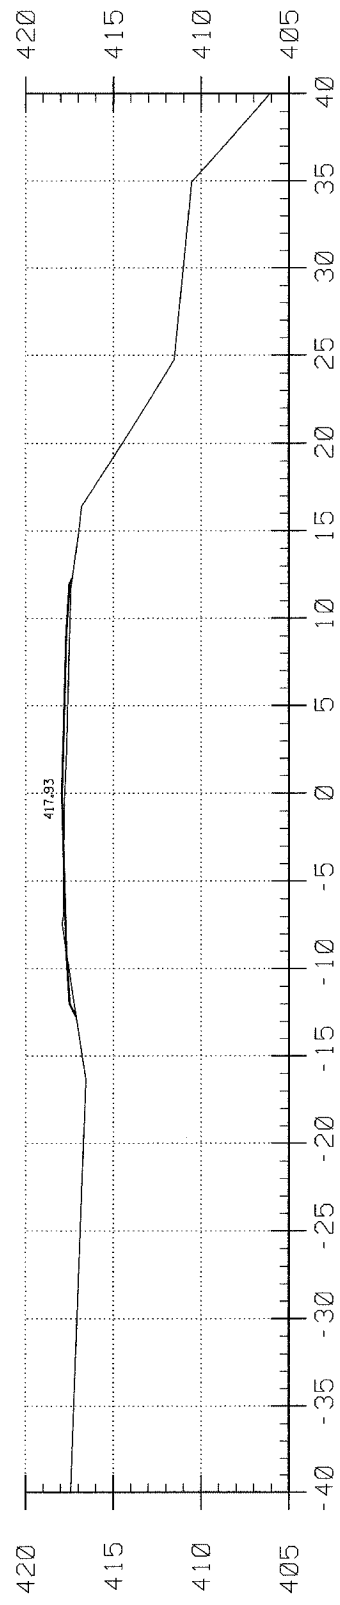

C = 0.4

F = 2.9


6+00

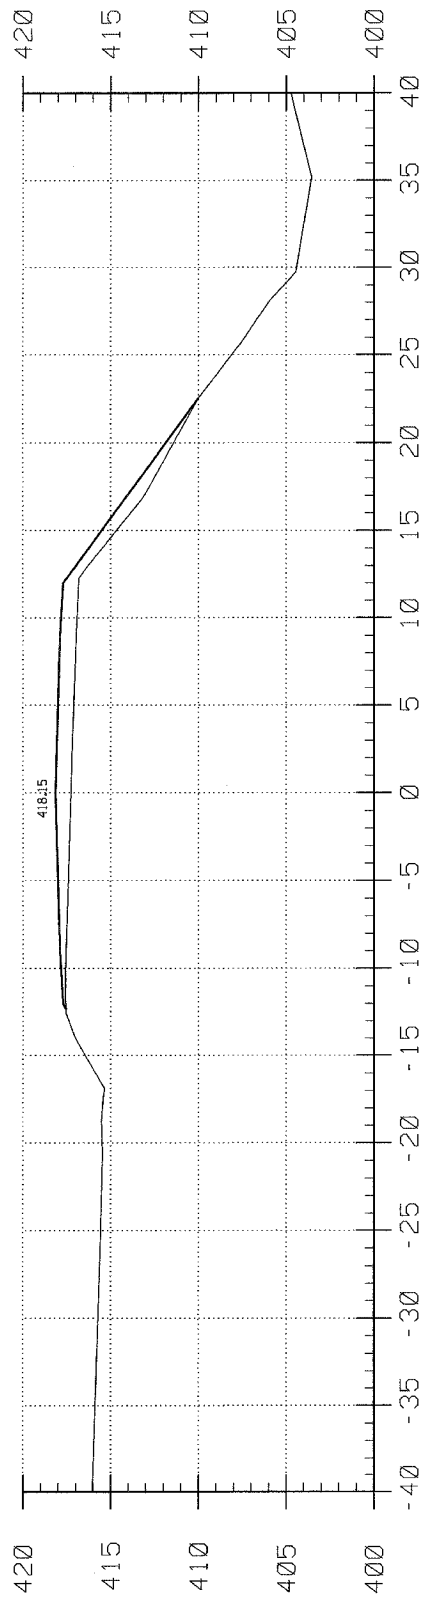

C = 0.0

F = 24.0

5+40

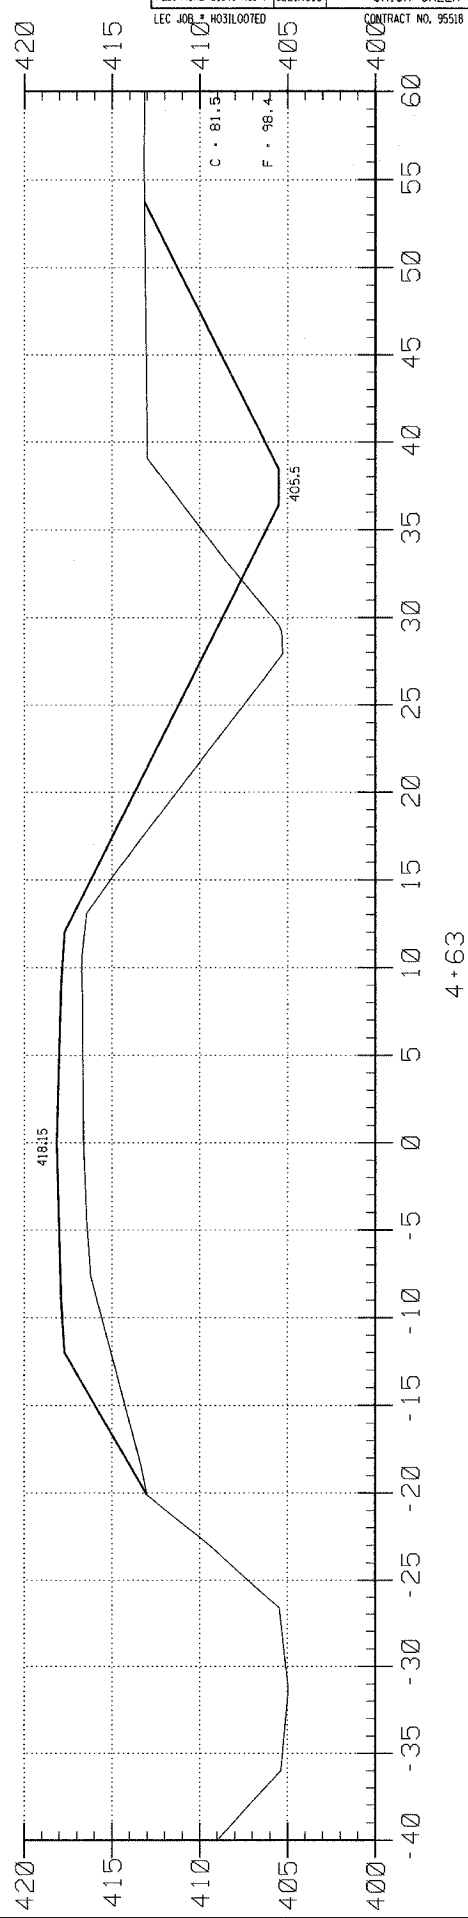

4+63

T.R.	SECTION	COUNTY	TOTAL SHEETS	SHEET NO.
231	03-09108-00-BR	EDWARDS	13	4


FED. ROAD DIST. NO. 7 ILLINOIS ONION CREEK
 LEC JOB # NOTIL0070 CONTRACT NO. 95518

323 W. 3RD ST.
 P.O. BOX 160
 MT. CARMEL, IL
 62863
 PHONE:
 (618)-262-8651
 FAX:
 (618)-263-3327

405 W. STATE ST
 SUITE 1
 PRINCETON, IN
 47670
 PHONE:
 (812)-386-7611
 FAX:
 (812)-385-2912



PROFESSIONAL
 DESIGN FIRM
 LAND SURVEY &
 PROFESSIONAL
 ENGINEERING
 CORPORATION
 184-000387
 (62-032435)(35-002769)

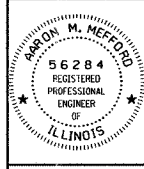

AARON M. MEFFORD
 NAME
Aaron Mefford
 SIGNATURE
 5-21-07
 DATE
 11-30-07
 EXPIRES

ROAD DISTRICT NO. 14
 OVER ONION CREEK
 EDWARD COUNTY, ILLINOIS

SHEET TITLE:

CROSS-SECTIONS

SCALE:	1" = 5'
BY:	AMM
DATE:	5/9/07
REV:	

4 OF 13
 SHEETS

SHEET NO.
 4