


FAS	SECTION	COUNTY	TOTAL SHEETS	SHEET NO.
1706	00-00080-00-BR	EFFINGHAM	17	9
STA. 10+50.00		TO STA. 11+00.00		
FED. ROAD DIST. NO.	ILLINOIS	CONTRACT NO. 95524		
65	70	75	80	

DATE	BY

DATE	BY

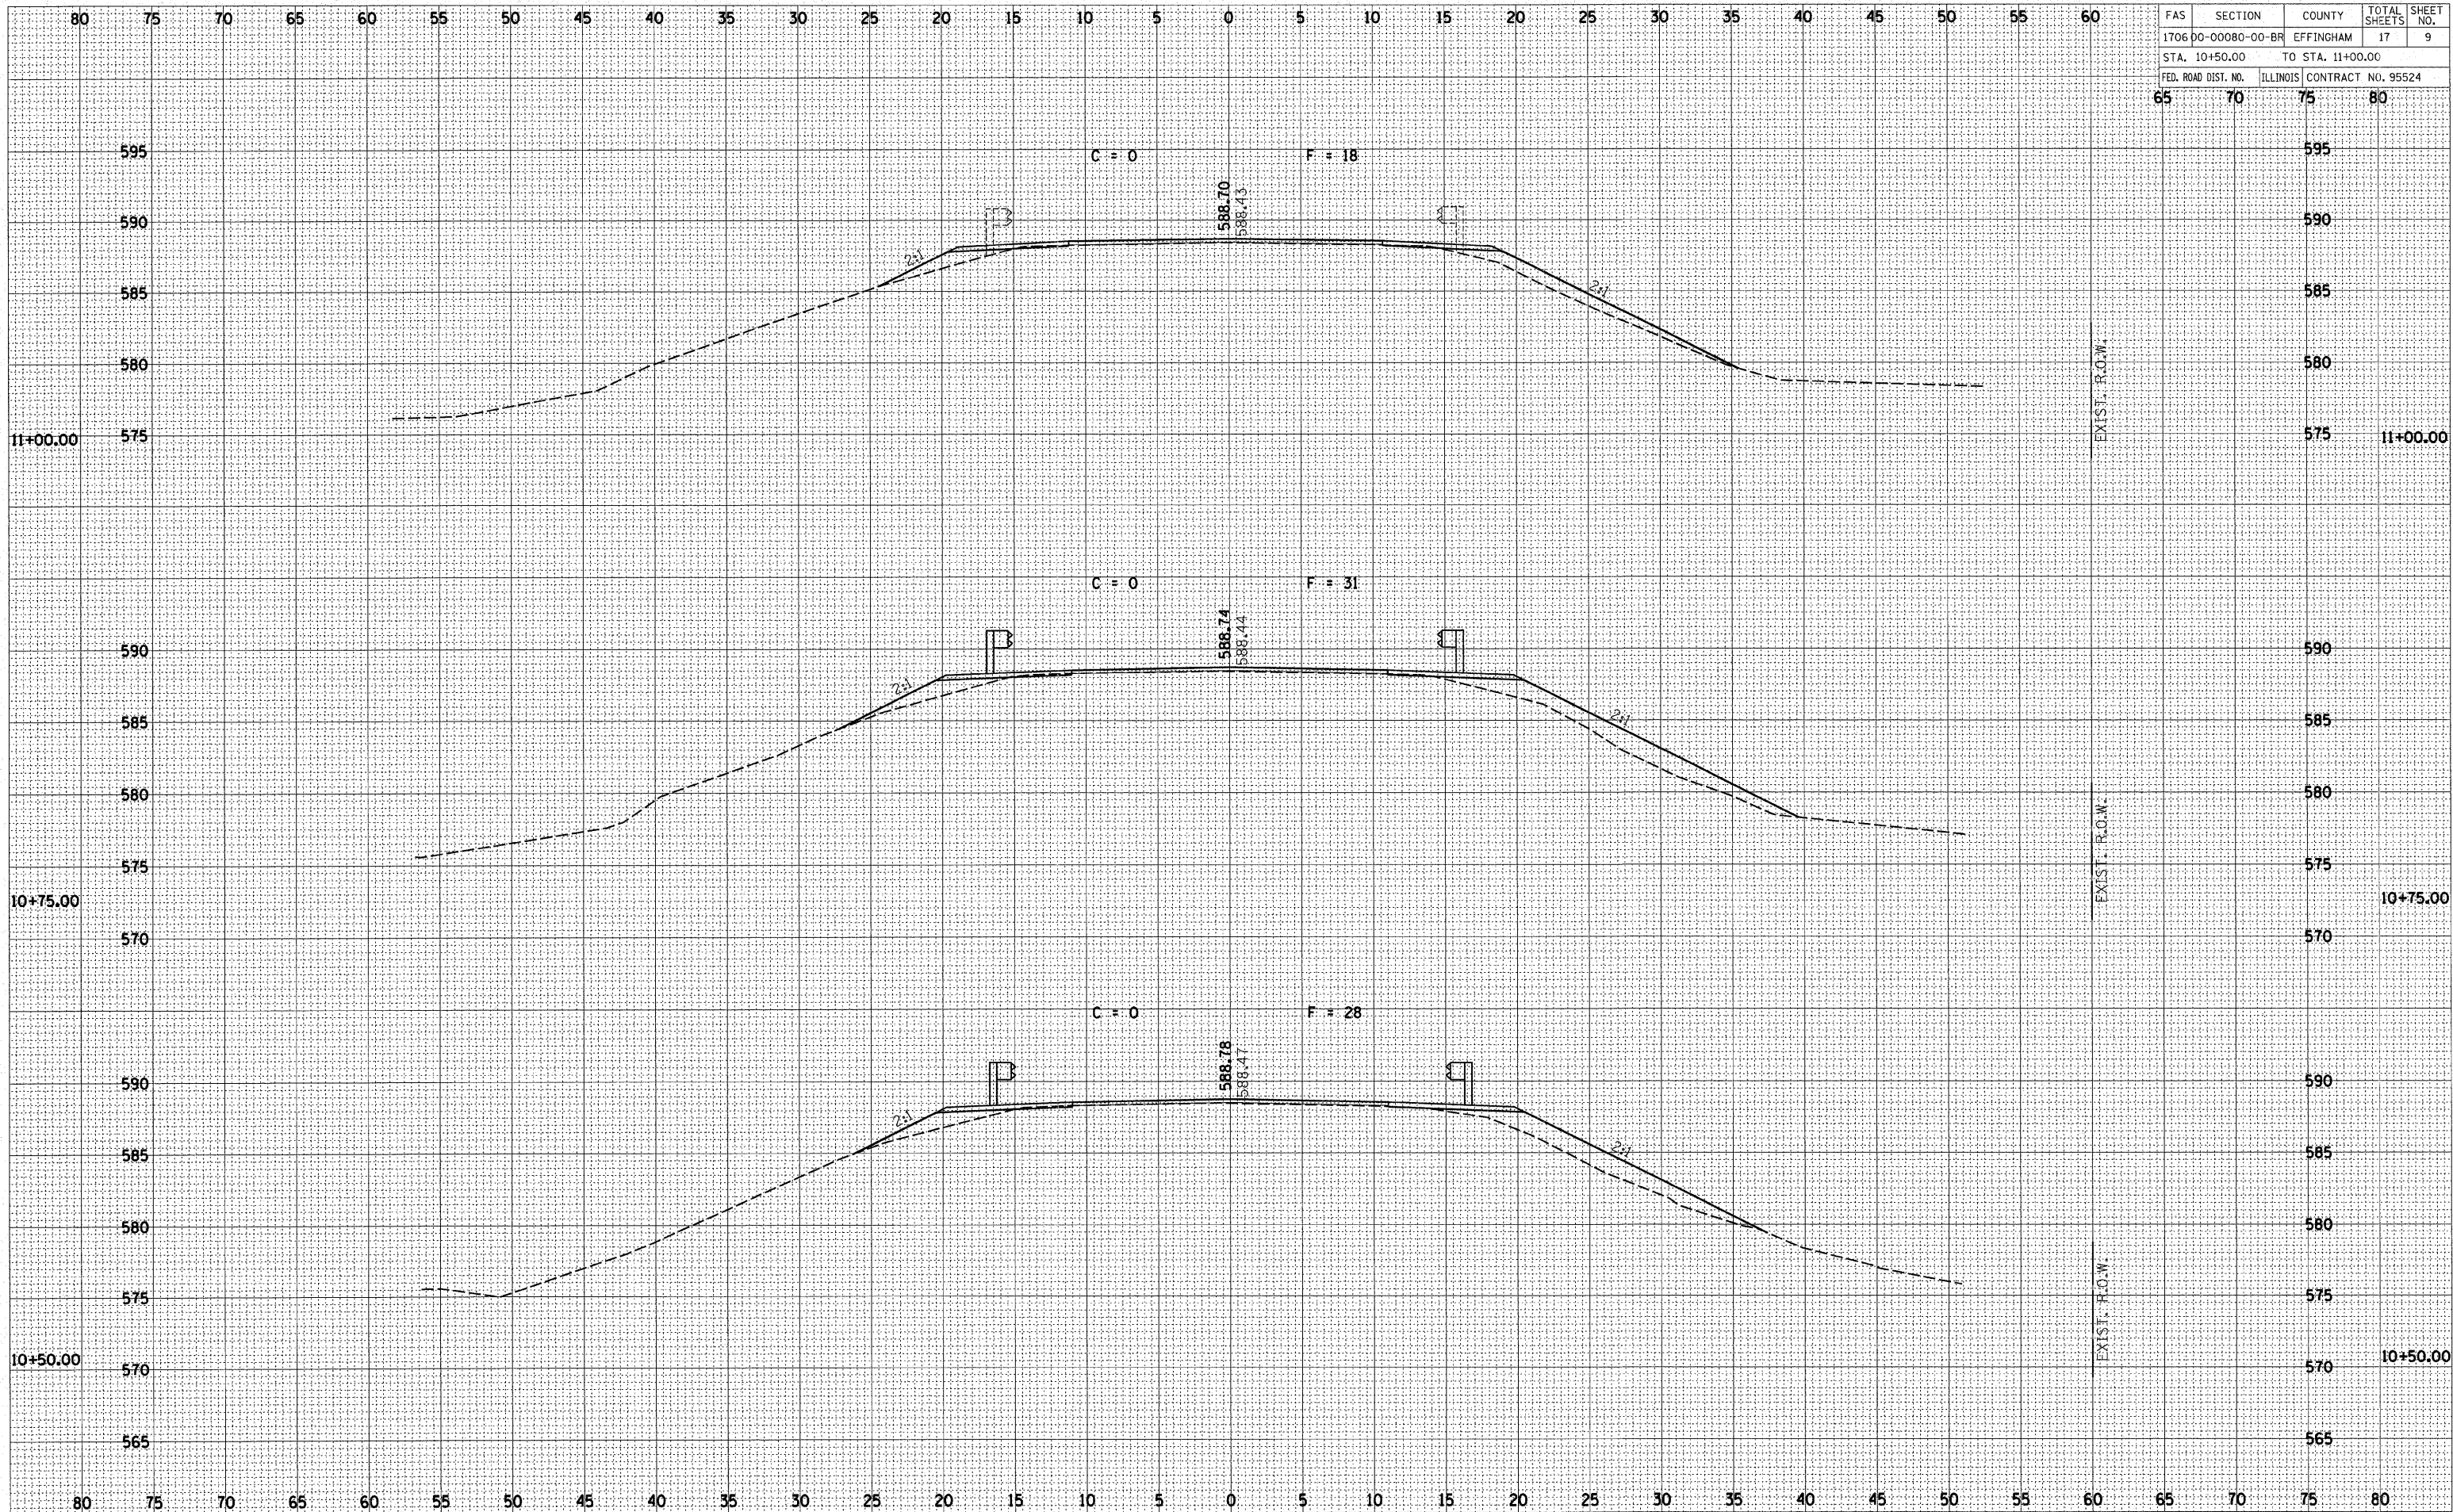

NO.	AREAS CHECKED	TEMPLATE	PLOTTED	REVIEWED

NO.	AREAS CHECKED	TEMPLATE	PLOTTED	REVIEWED