


ORIGINAL SURVEY NO.	BY	DATE
SURVEY NO.		
NOTE BOOK NO.		
AREAS CHECKED		

FINAL SURVEY NO.	BY	DATE
SURVEY NO.		
NOTE BOOK NO.		
AREAS CHECKED		

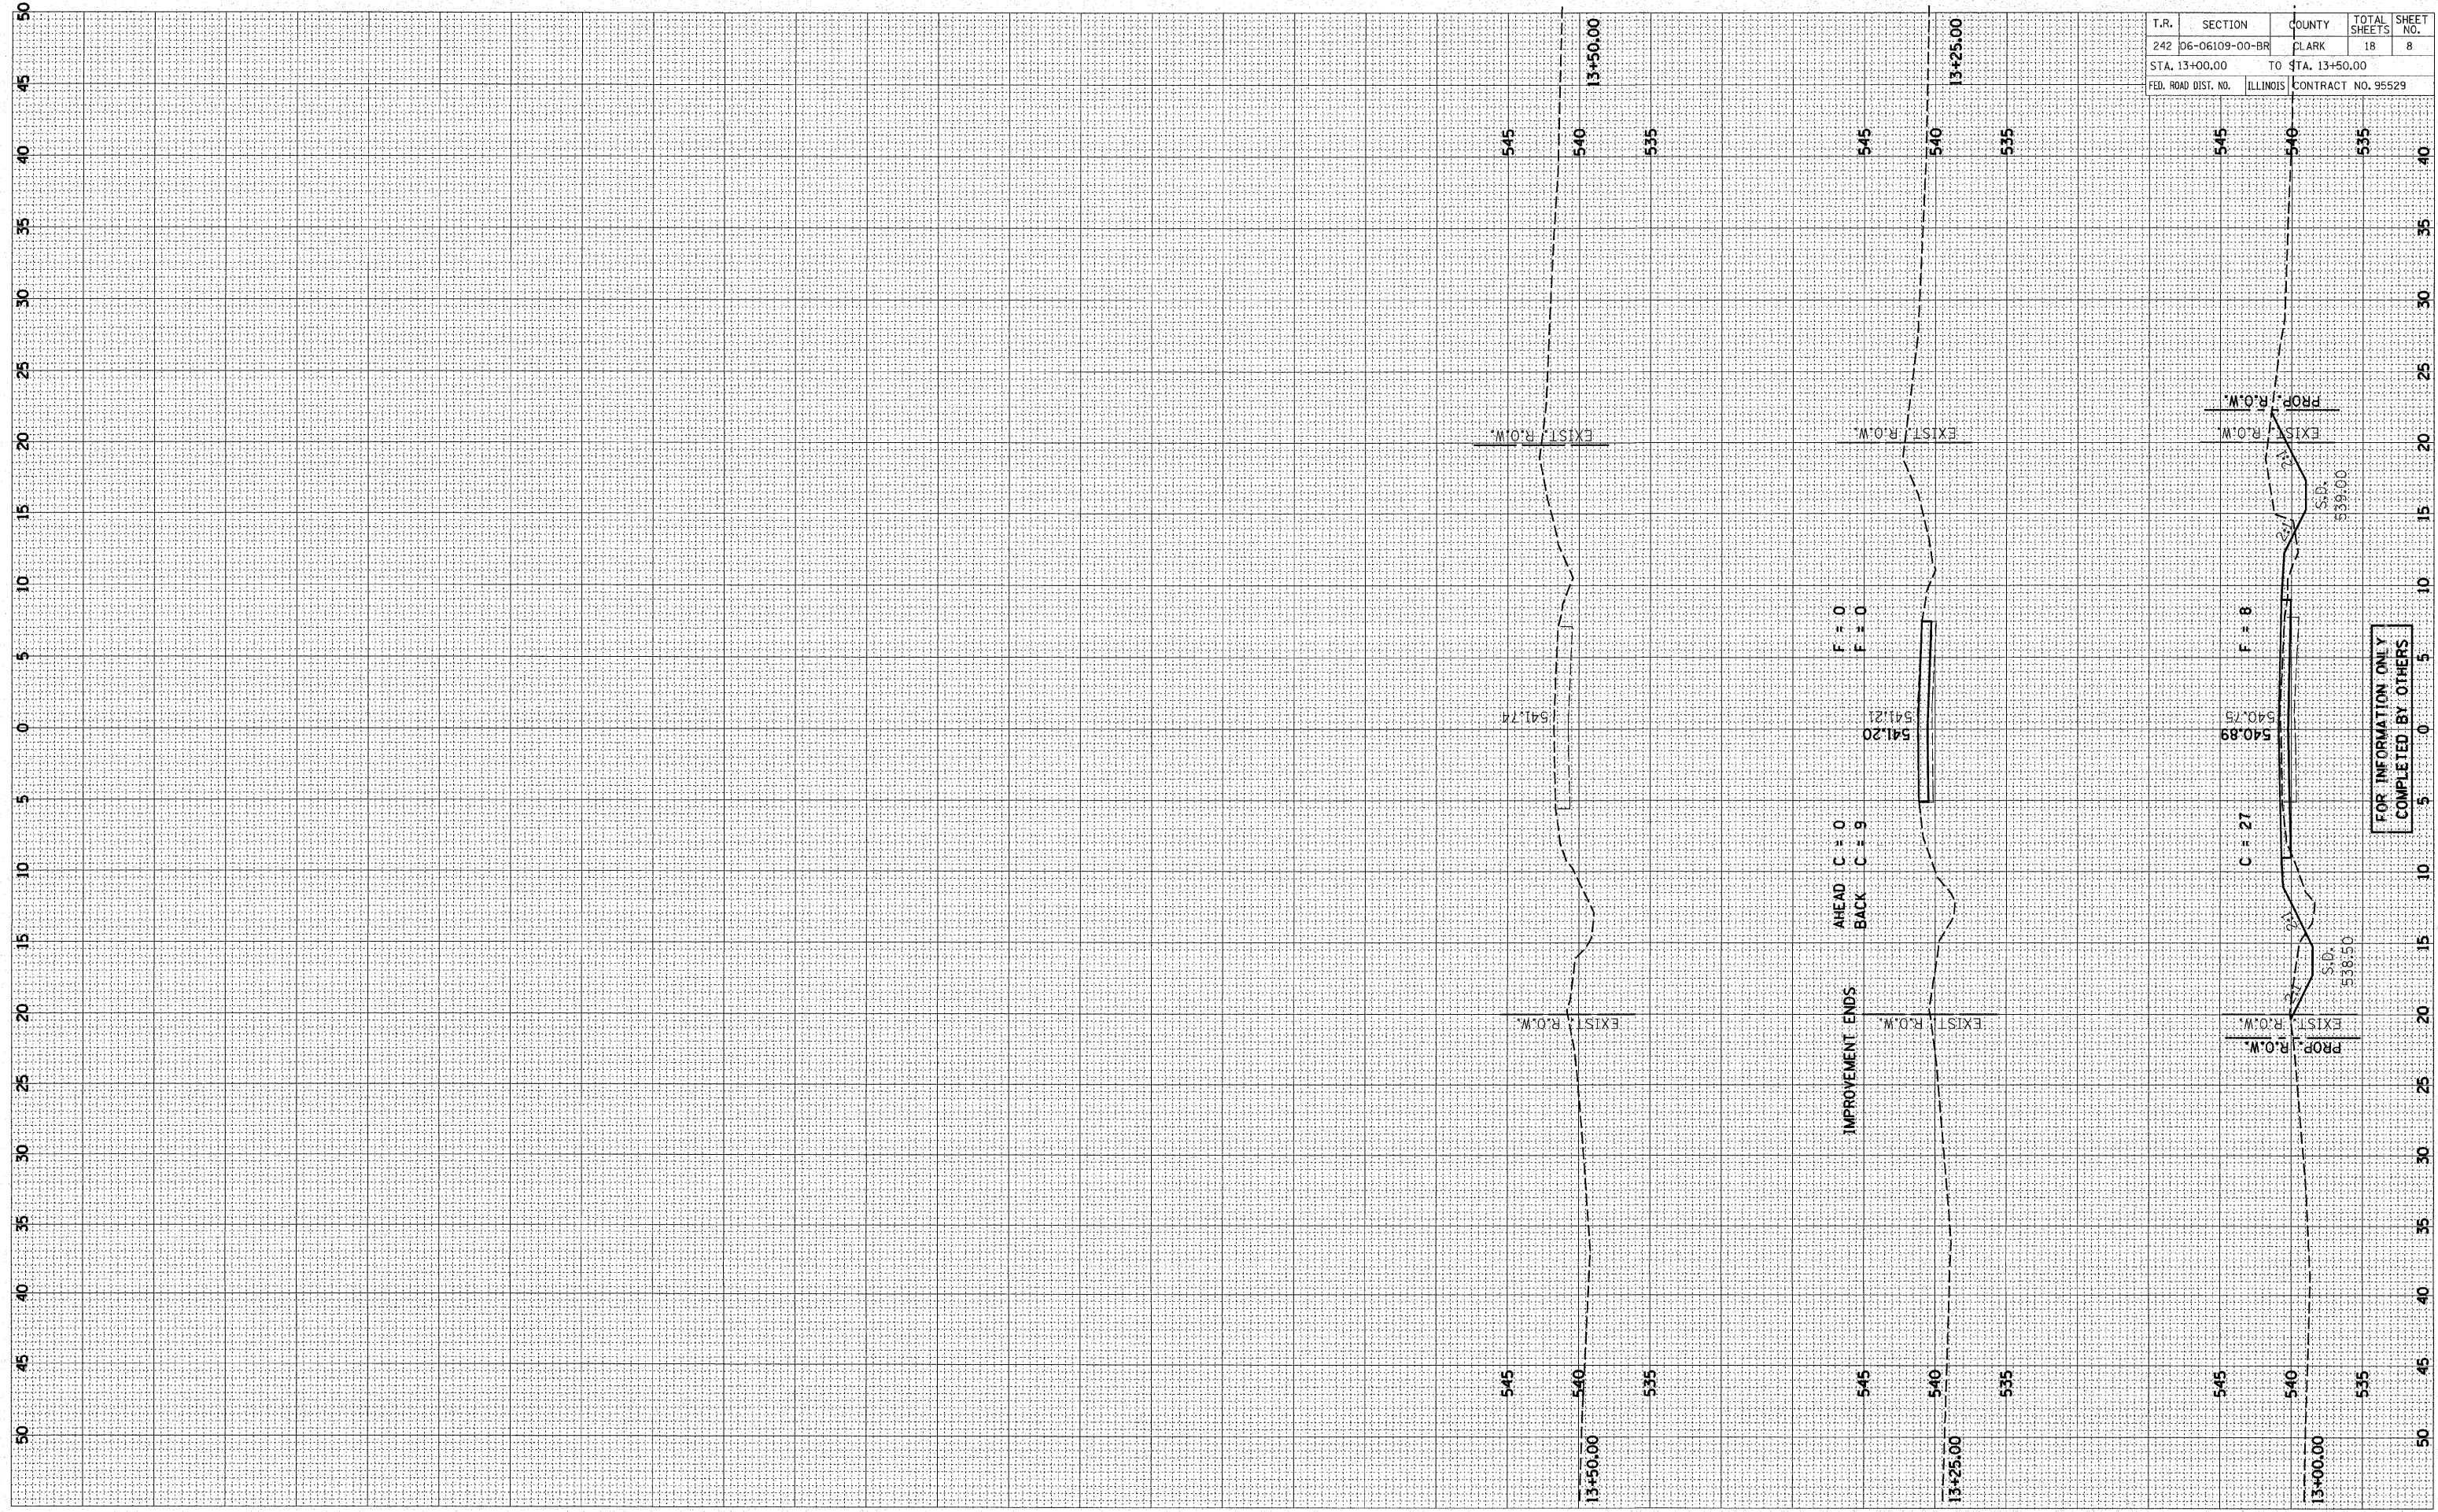

T.R.	SECTION	COUNTY	TOTAL SHEETS	SHEET NO.
242	06-06109-00-BR	CLARK	18	8
STA. 13+00.00		TO STA. 13+50.00		
FED. ROAD DIST. NO.	ILLINOIS	CONTRACT NO. 95529		

FOR INFORMATION ONLY
COMPLETED BY OTHERS