


RTE. NO.	SECTION NO.	COUNTY	TOTAL SHTS.	SHEET NO.
T.R. 256	06-11116-00-BR	MACON	14	6
STA. 11+00.00		TO STA. 13+75.00		
FED. ROAD DIST. NO.	ILLINOIS		PROJECT: BR05-115(63)	
CONTRACT NO. 95530				

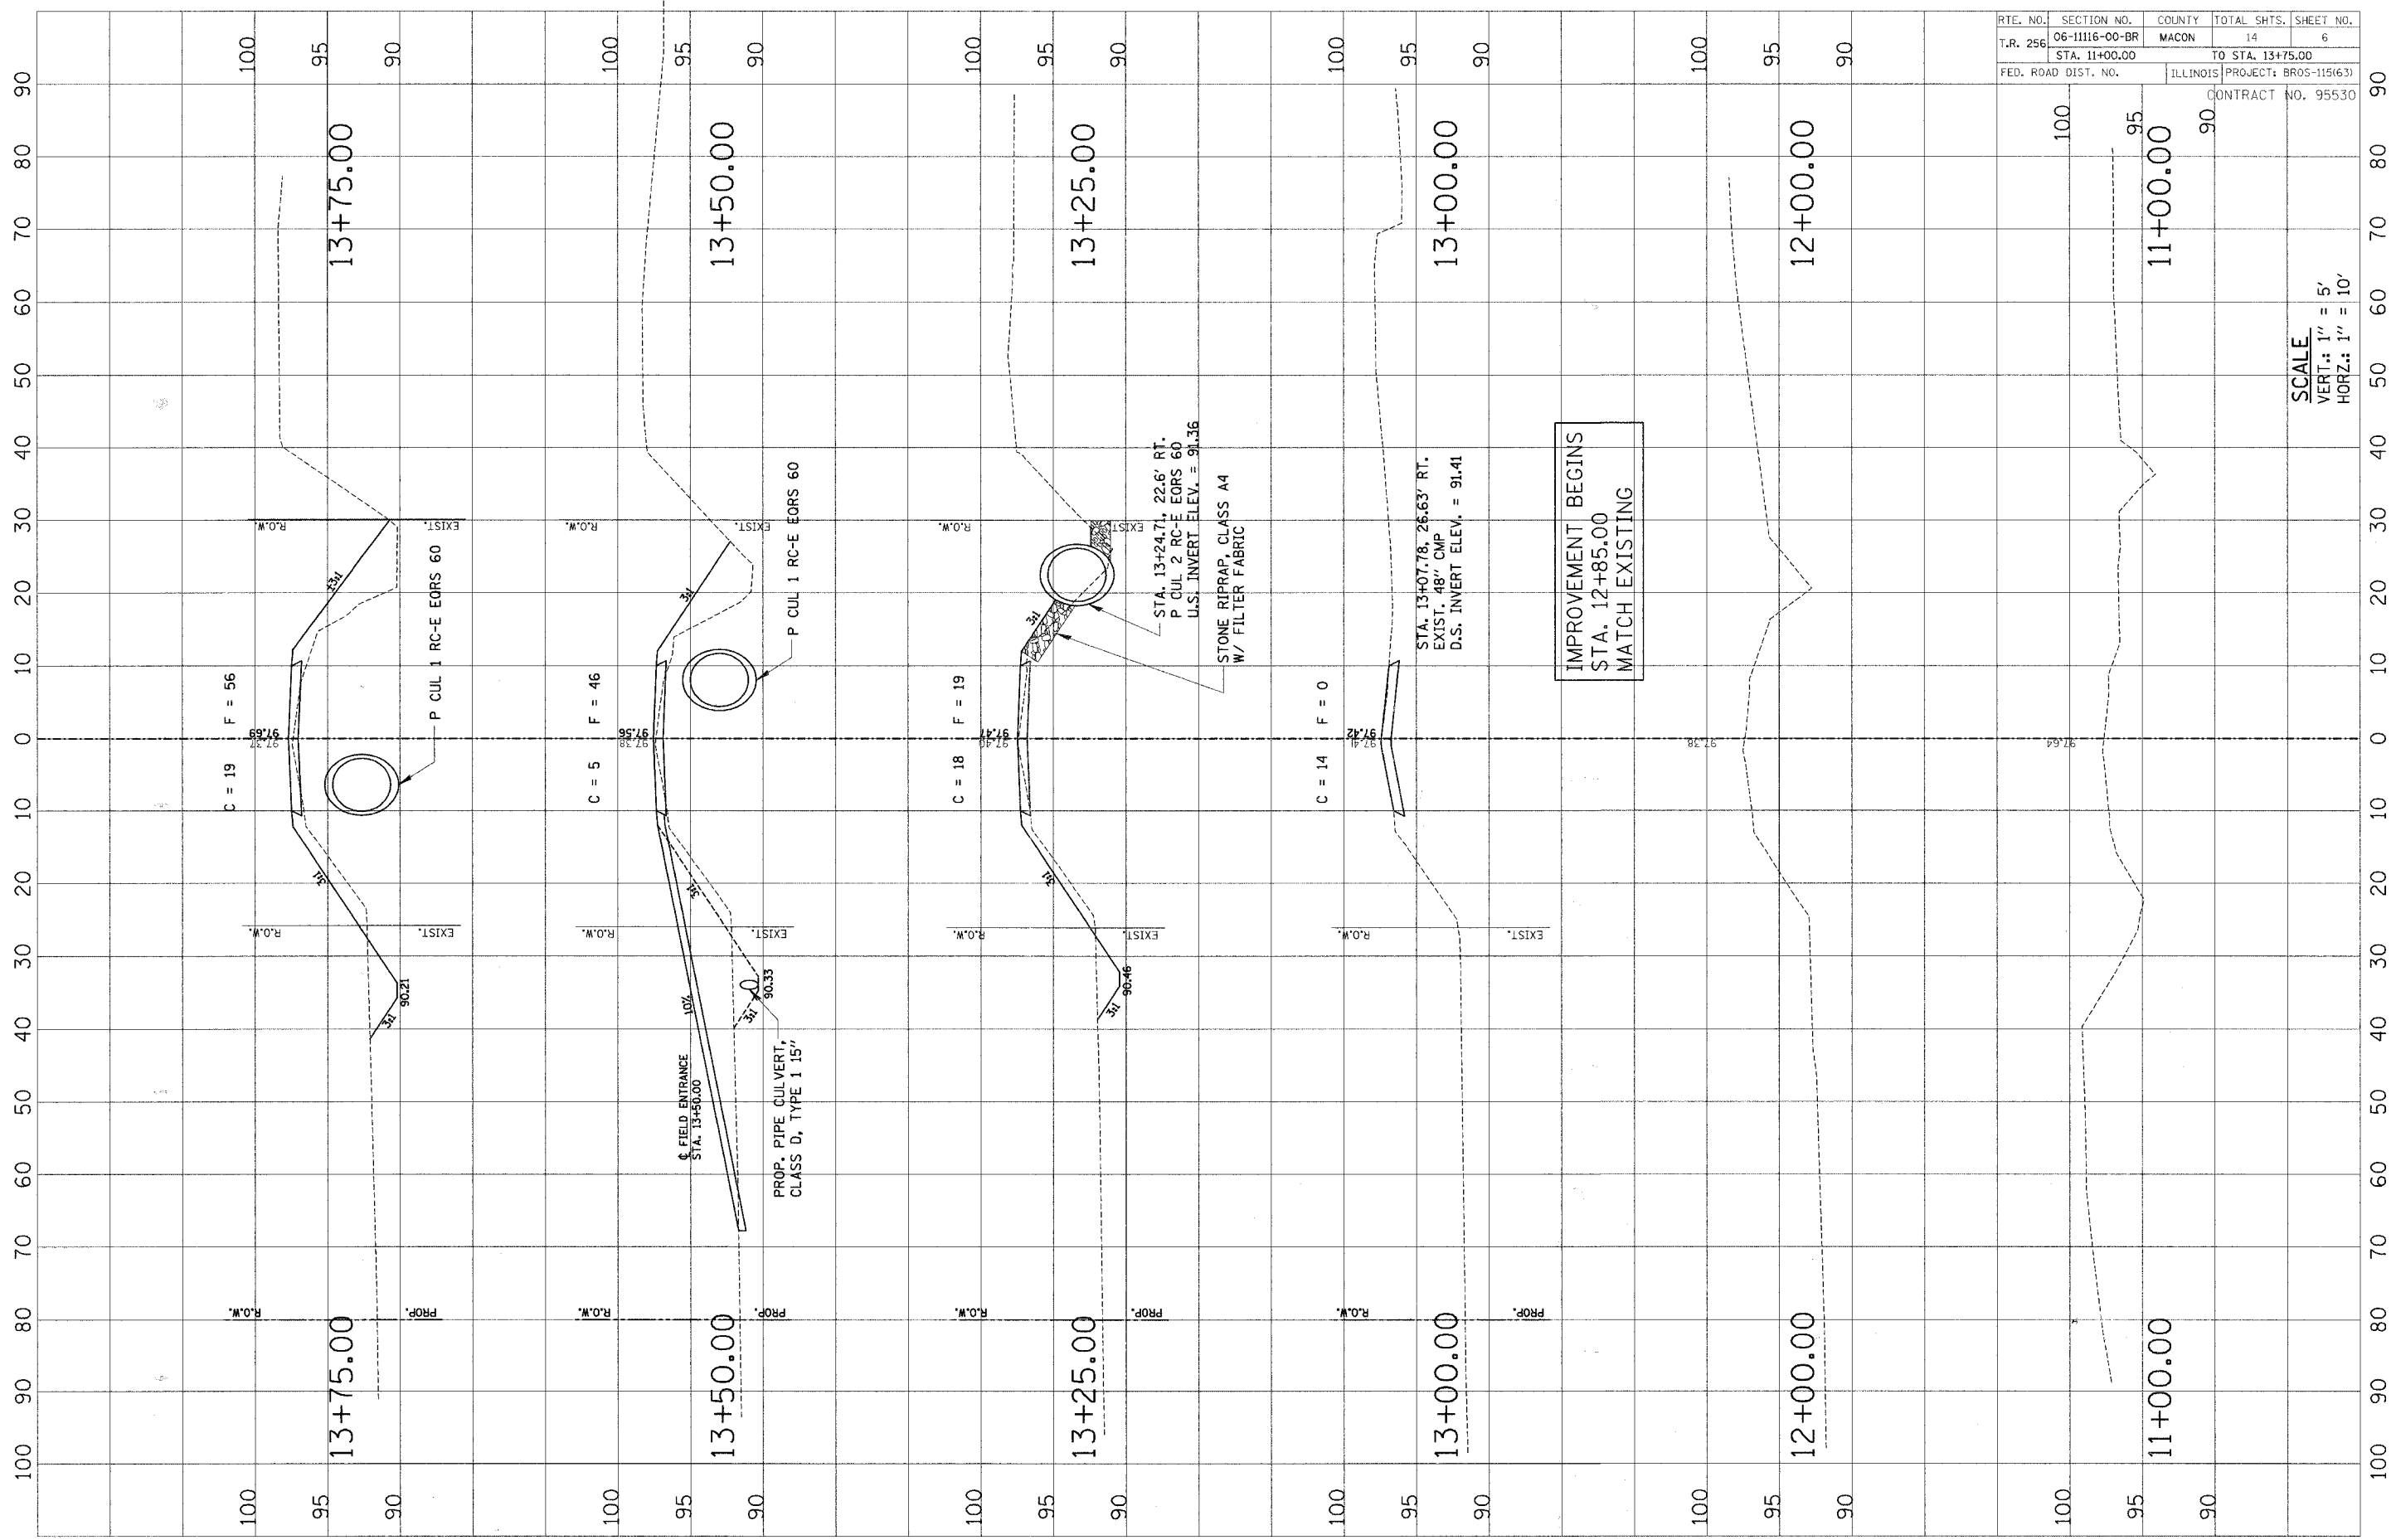

SCALE
 VERT.: 1" = 5'
 HORZ.: 1" = 10'