


ROUTE	SECTION	COUNTY	TOTAL SHEETS	SHEET NO.
TR 254	06-12121-00-BR	FAYETTE	10	4
STA. 8+00.00 TO		STA. 11+00.00		
FED. ROAD DIST. NO. 7		ILLINOIS FED. AID PROJECT		

FINAL SURVEY	SURVEYED	BY	DATE
NOTE BOOK	PLOTTED		
NO.	TEMPLATE		
	AREAS CHECKED		

ORIGINAL SURVEY	SURVEYED	BY	DATE
NOTE BOOK	PLOTTED		
NO.	TEMPLATE		
	AREAS CHECKED		

PLOT DATE = #DATE*
 PLOT SCALE = #SCALE*
 USER NAME = #USER*

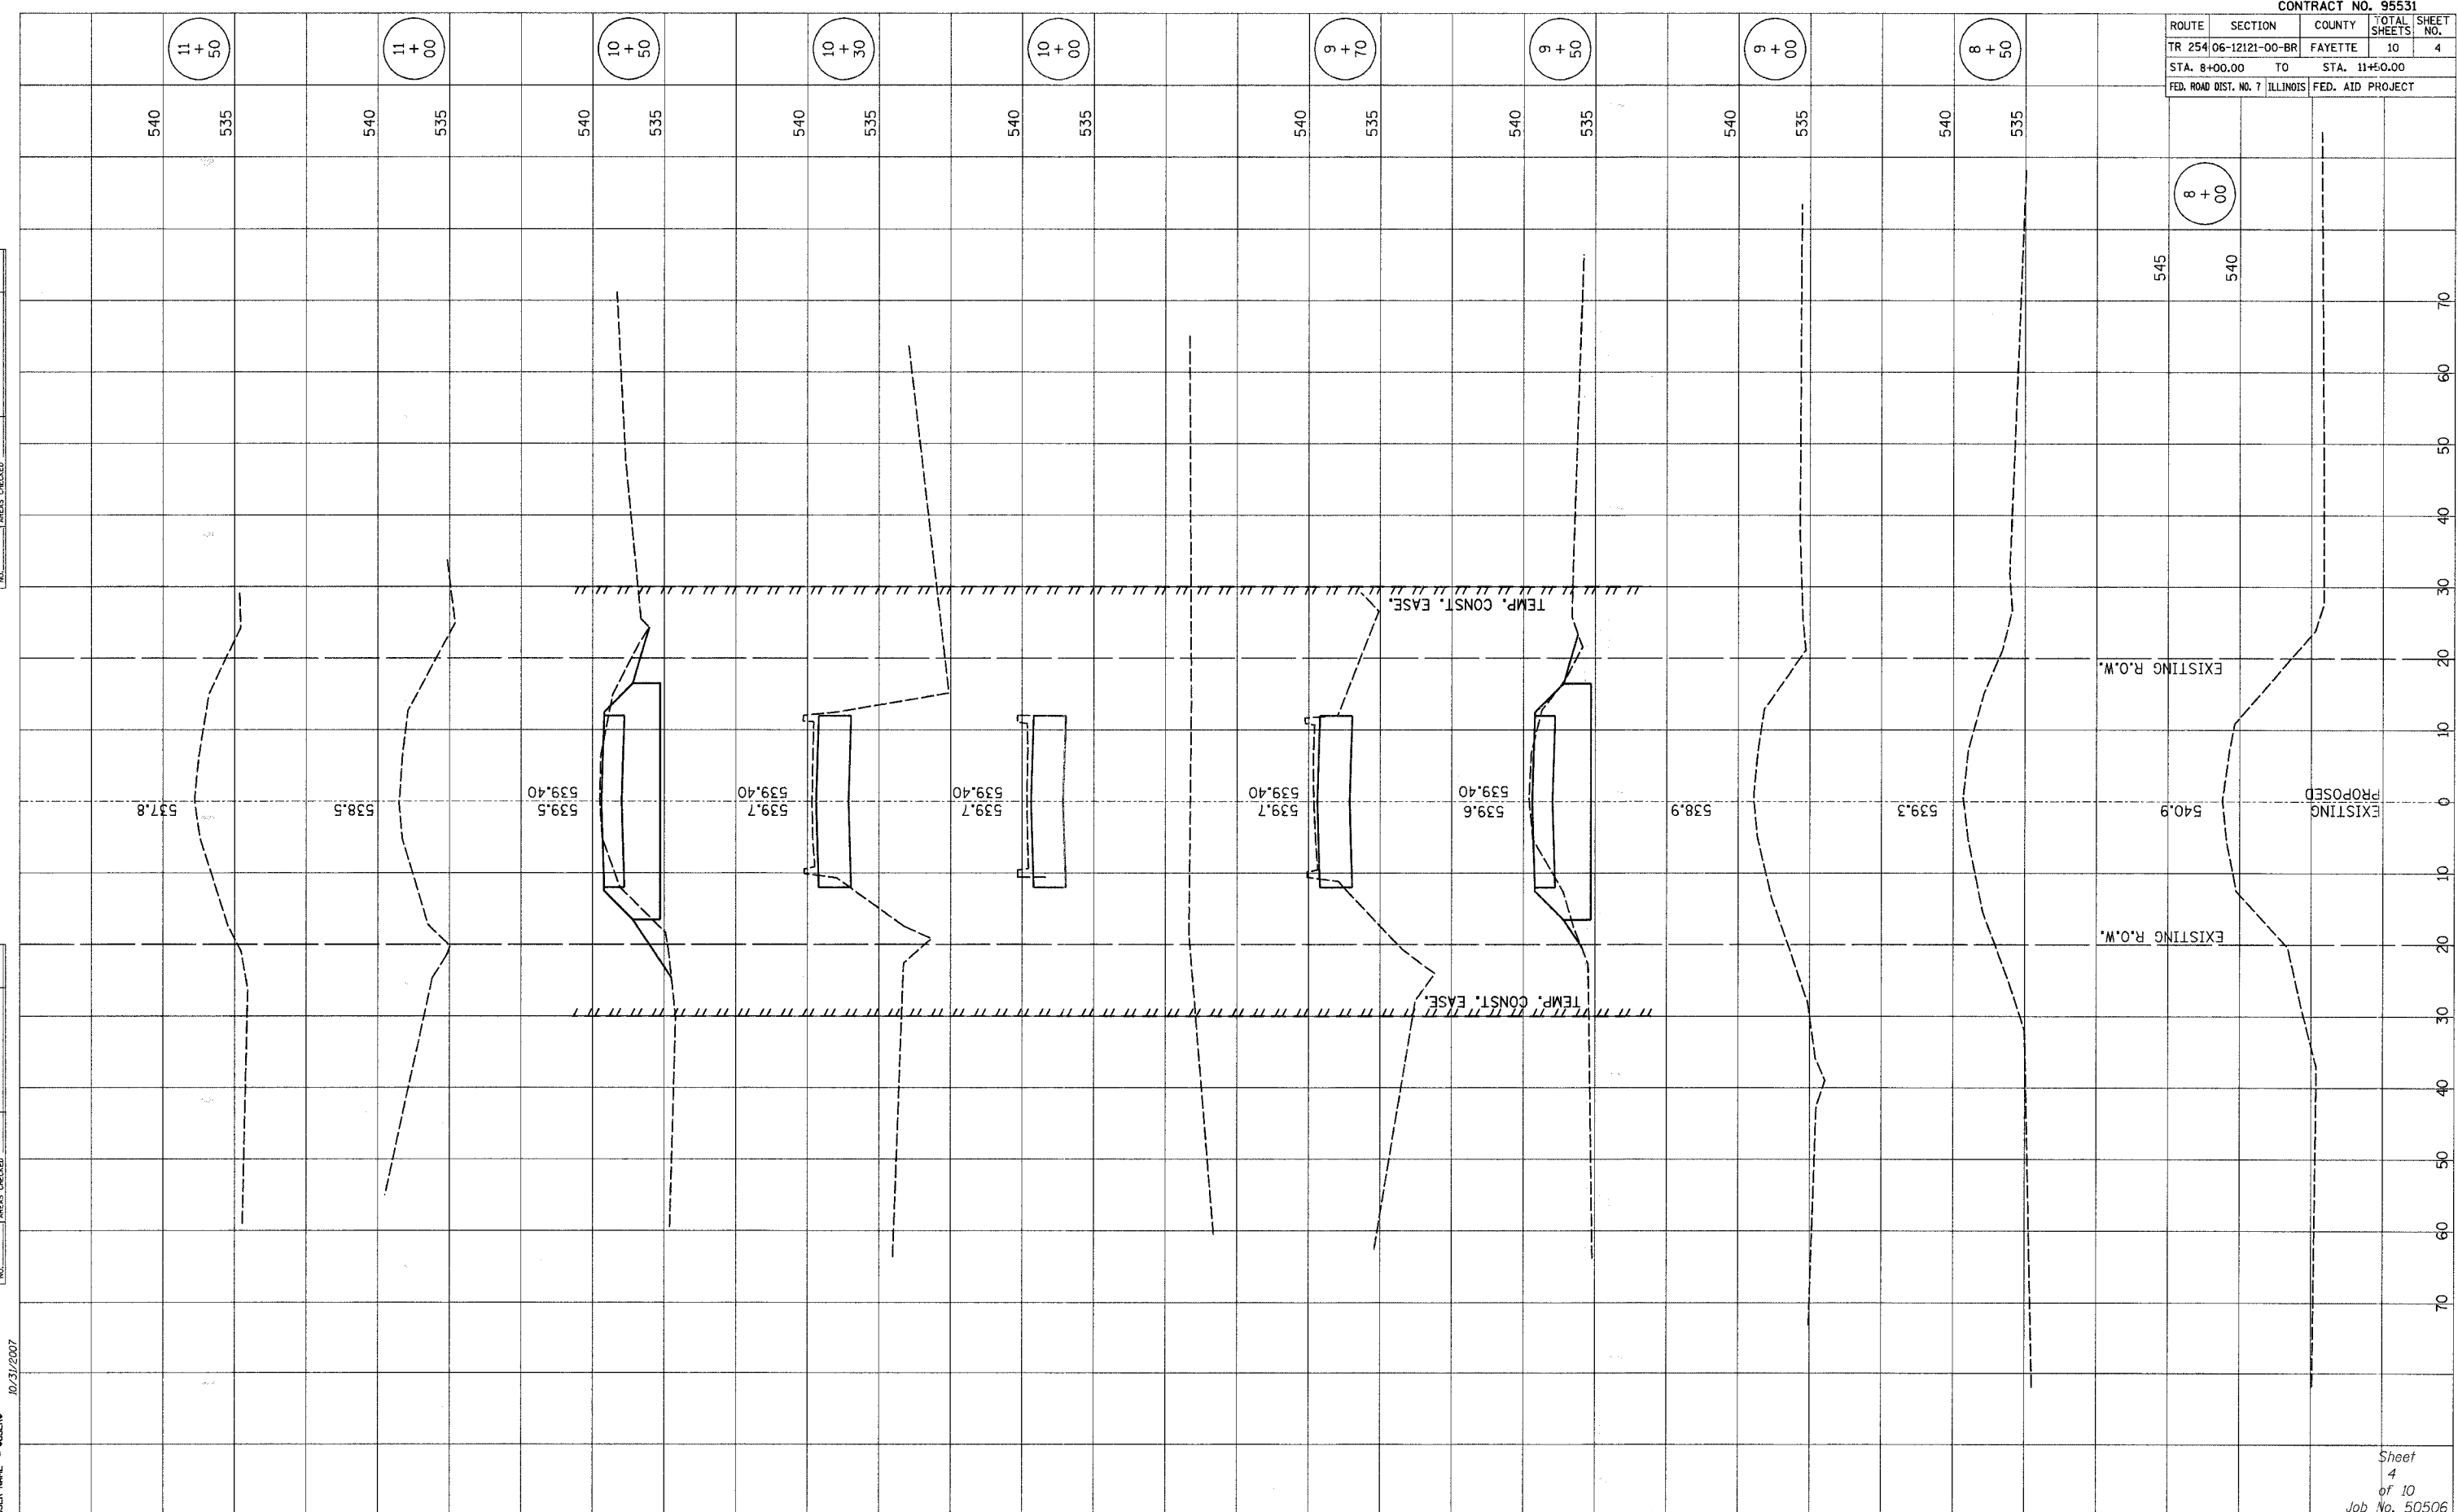

10/31/2007