


ROUTE	SECTION	COUNTY	TOTAL SHEETS	SHEET NO.
TR 373	05-12115-00-BR	CLAY	9	4
STA. 48+50.00 TO		STA. 50+13.00		
FED. ROAD DIST. NO. 7 ILLINOIS FED. AID PROJECT				

FINAL SURVEY	SURVEYED	BY	DATE
NOTE BOOK NO.	PLOTTED		
	TEMPLATE		
	AREAS CHECKED		

ORIGINAL SURVEY	SURVEYED	BY	DATE
NOTE BOOK NO.	PLOTTED		
	TEMPLATE		
	AREAS CHECKED		

PLOT DATE = #DATE*
 FILE NAME = #FILE#*
 USER NAME = #USER#

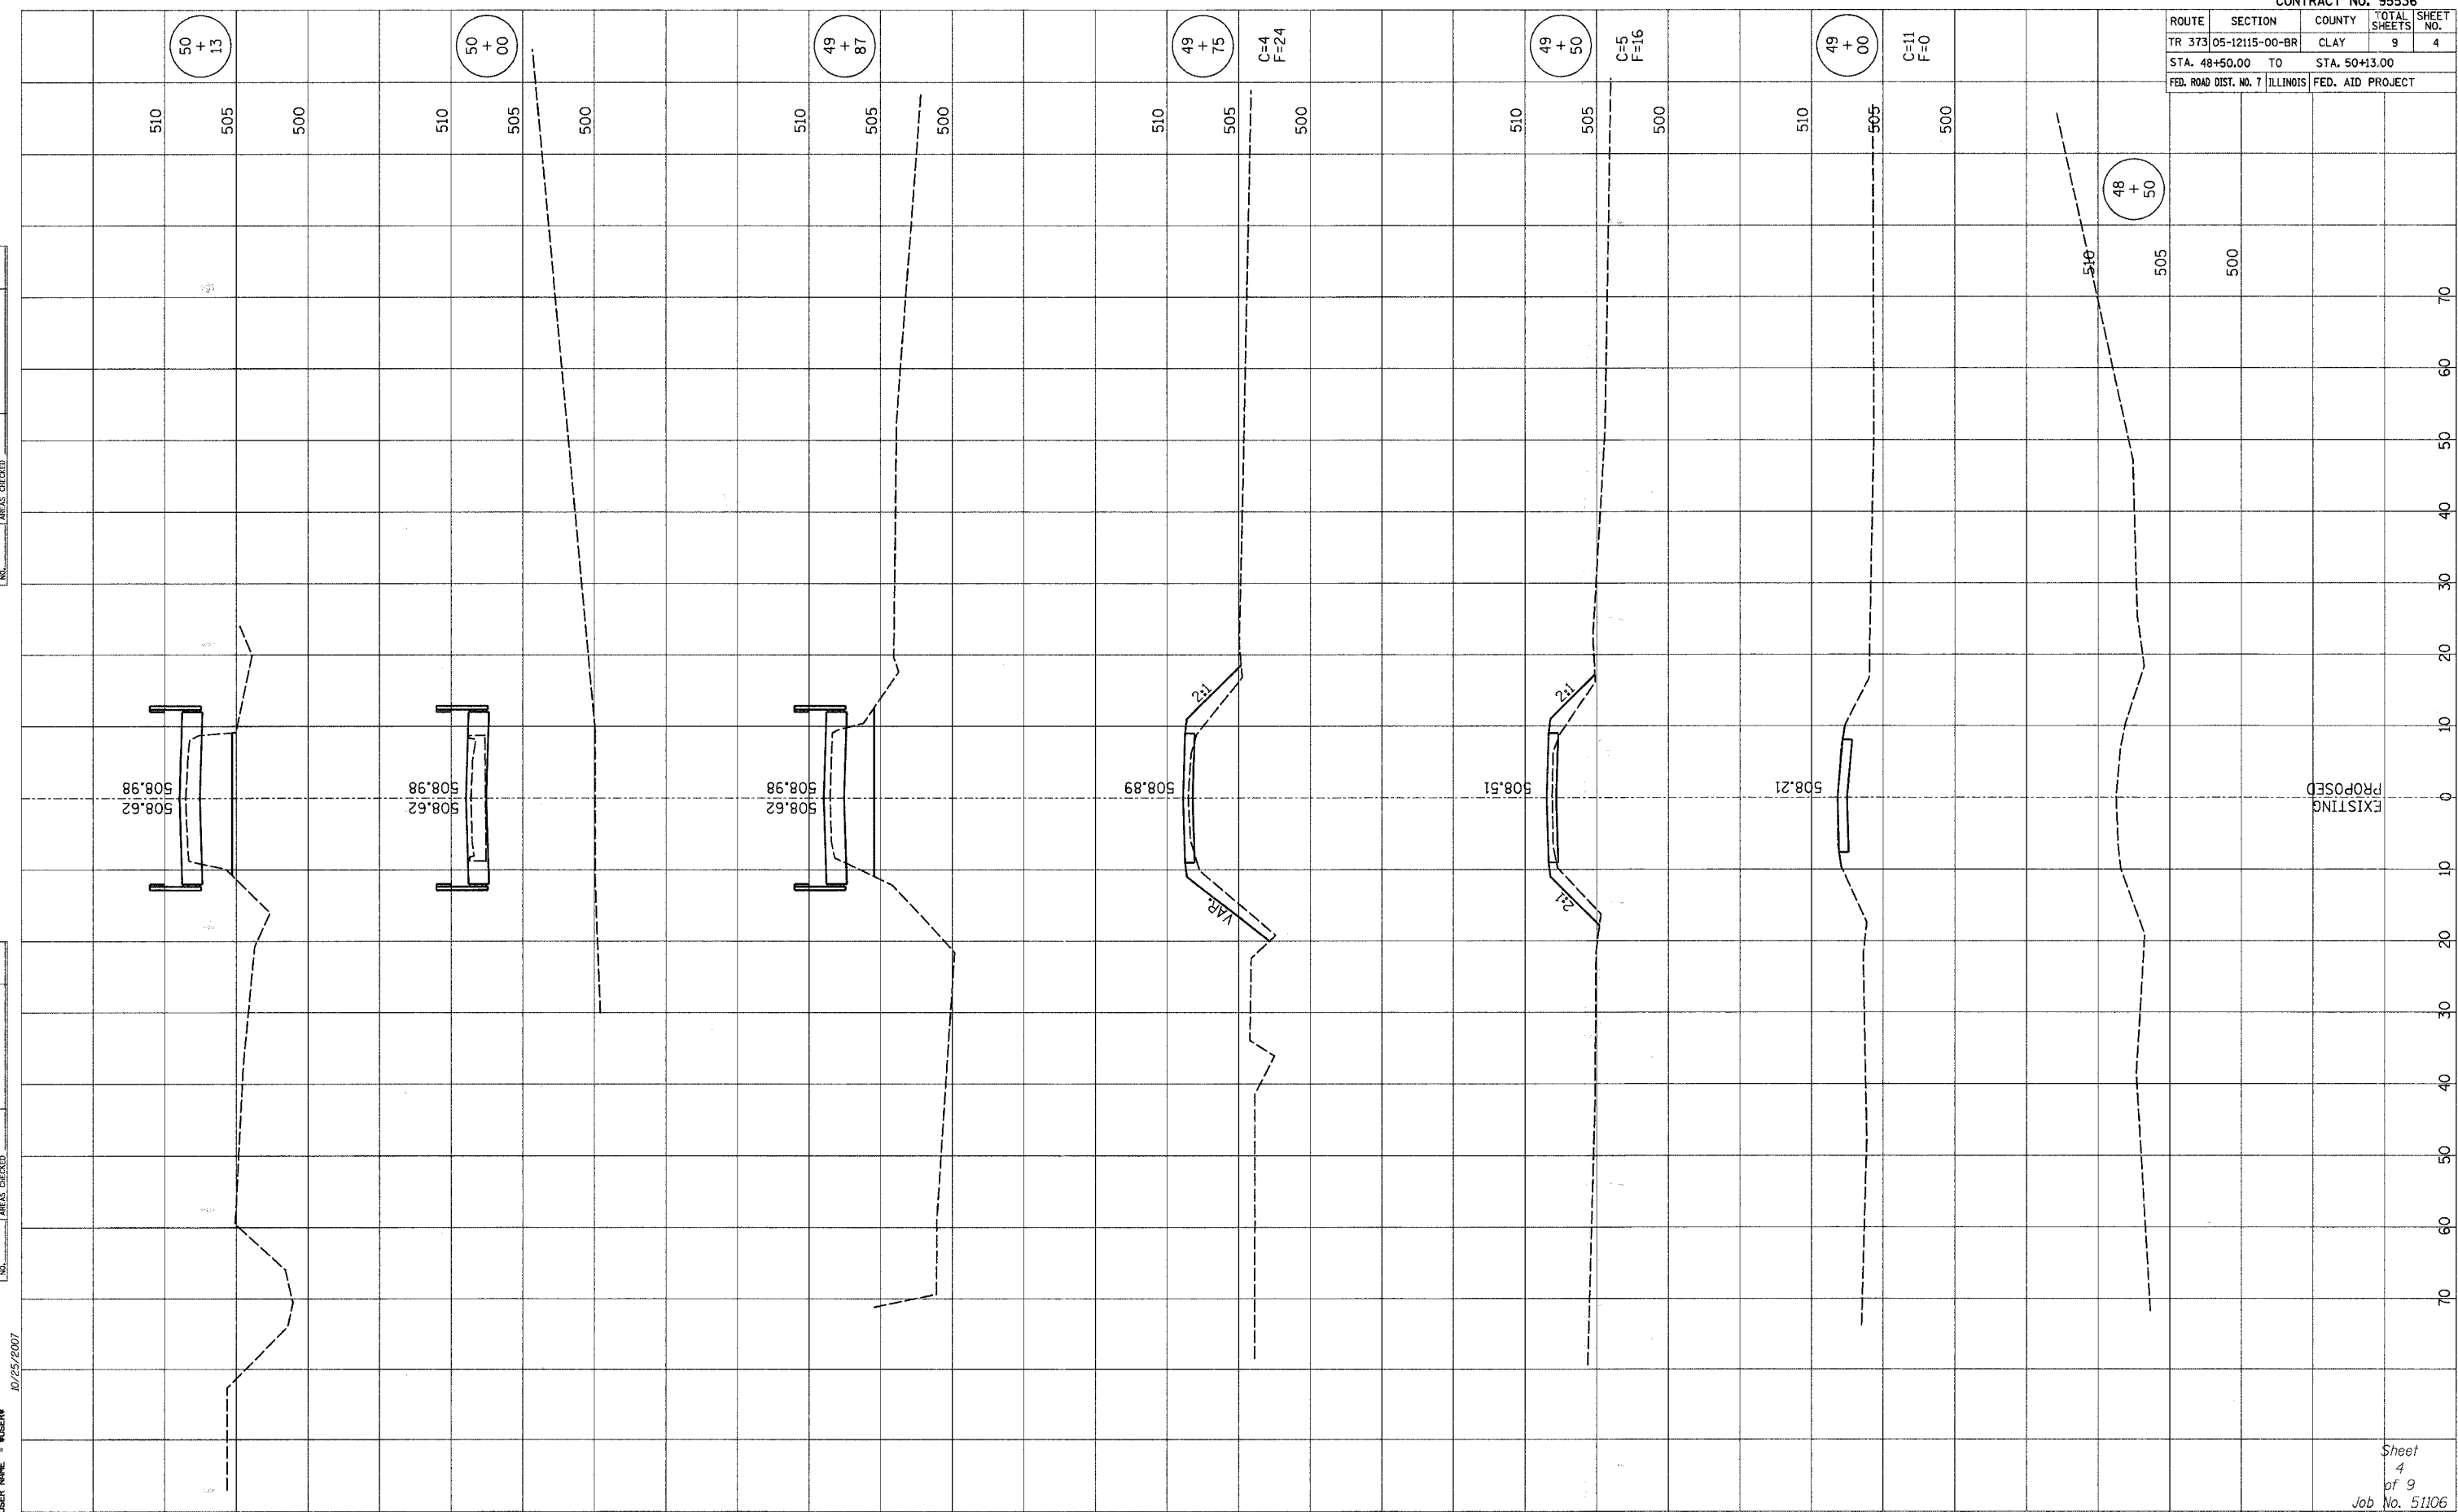

EXISTING
 PROPOSED